


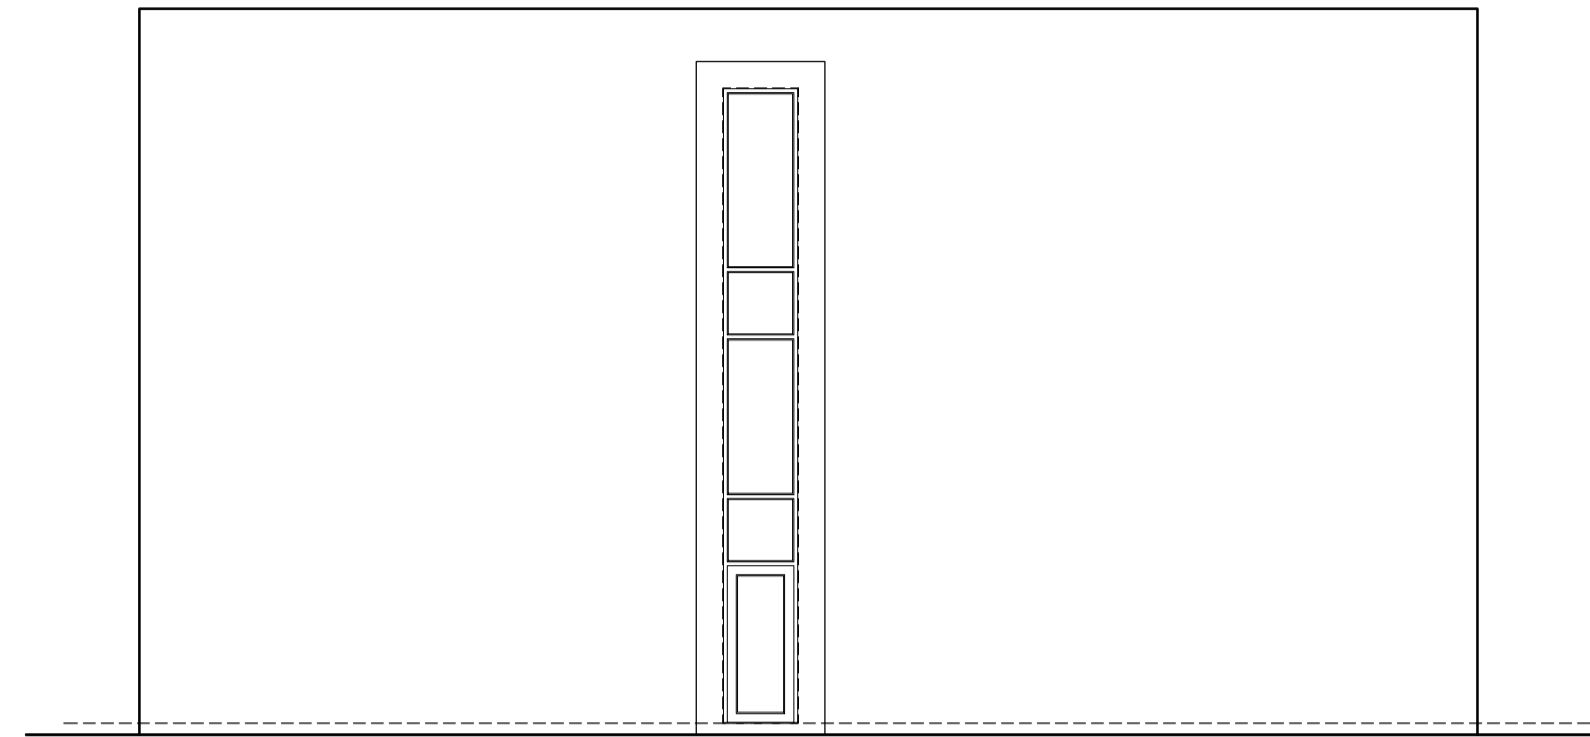


Proposed Elevation E



Proposed Elevation F



Proposed Elevation G

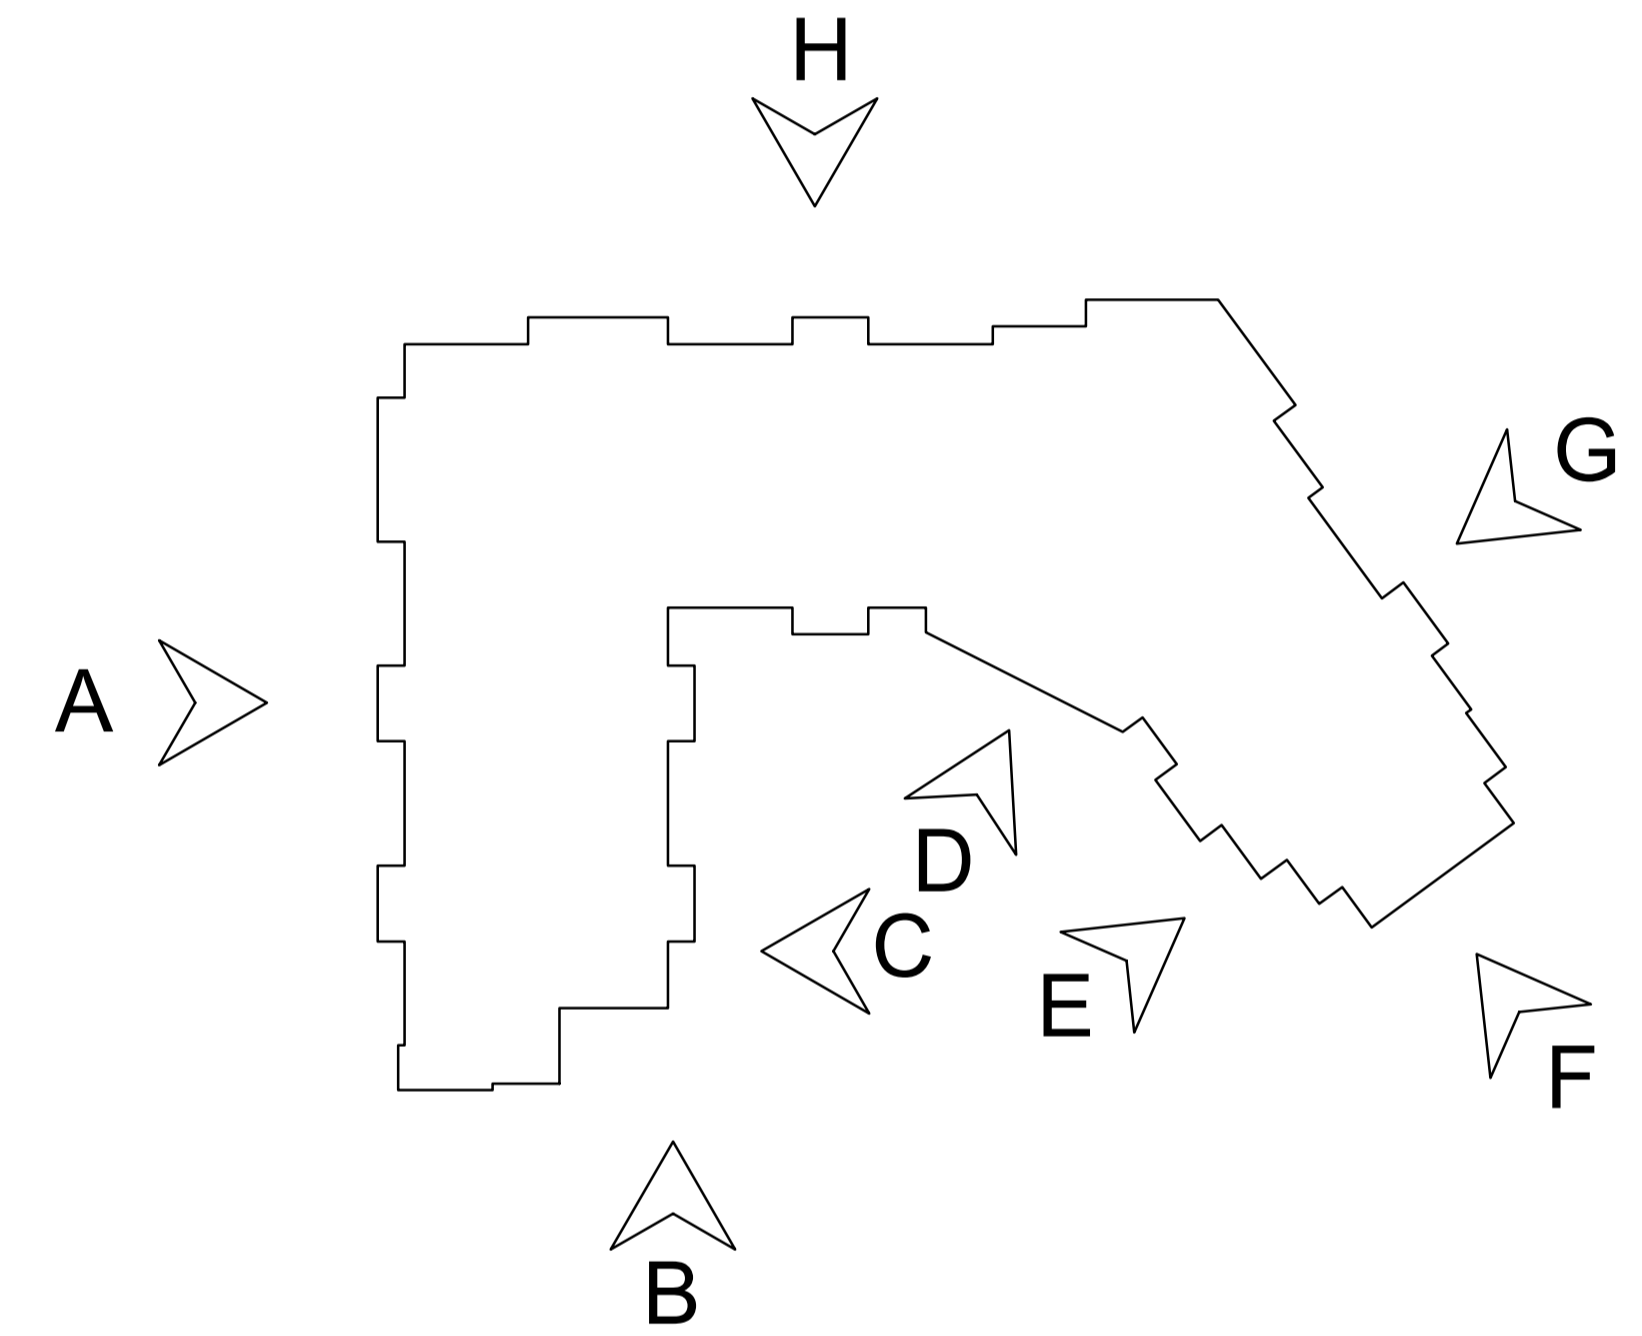

Proposed Elevation H

Rev	Date	Revision Description	Drawn By	Approved By
B	14/11/18	Elevations amended to suit changes to plan	JB	JB
A	28/03/17	Scale bar has been added and address details amended	JB	JB
-	07/09/16	Original Drawing	JB	JB

ADG ARCHITECTS
 6 Pioneer Court, Darlington, DL1 4WD
 t: 01325 464 111
 e: studio@adgarchitects.co.uk
 w: www.adgarchitects.co.uk

Client
Maxbase Ltd

Project Information
Proposed 81 Bed Care Home (20sqm Bedrooms)
 Land adjacent to Porsche Garage, Hatfield Avenue, Hatfield

Drawing Title
Proposed Elevations 2 of 2

A1 Scale: **1:100** A3 Scale: **1:200**

Job Number: **H.15.35** Drawing Number: **(21) 2** Revision: **B**

Drawing Issue
PLANNING