




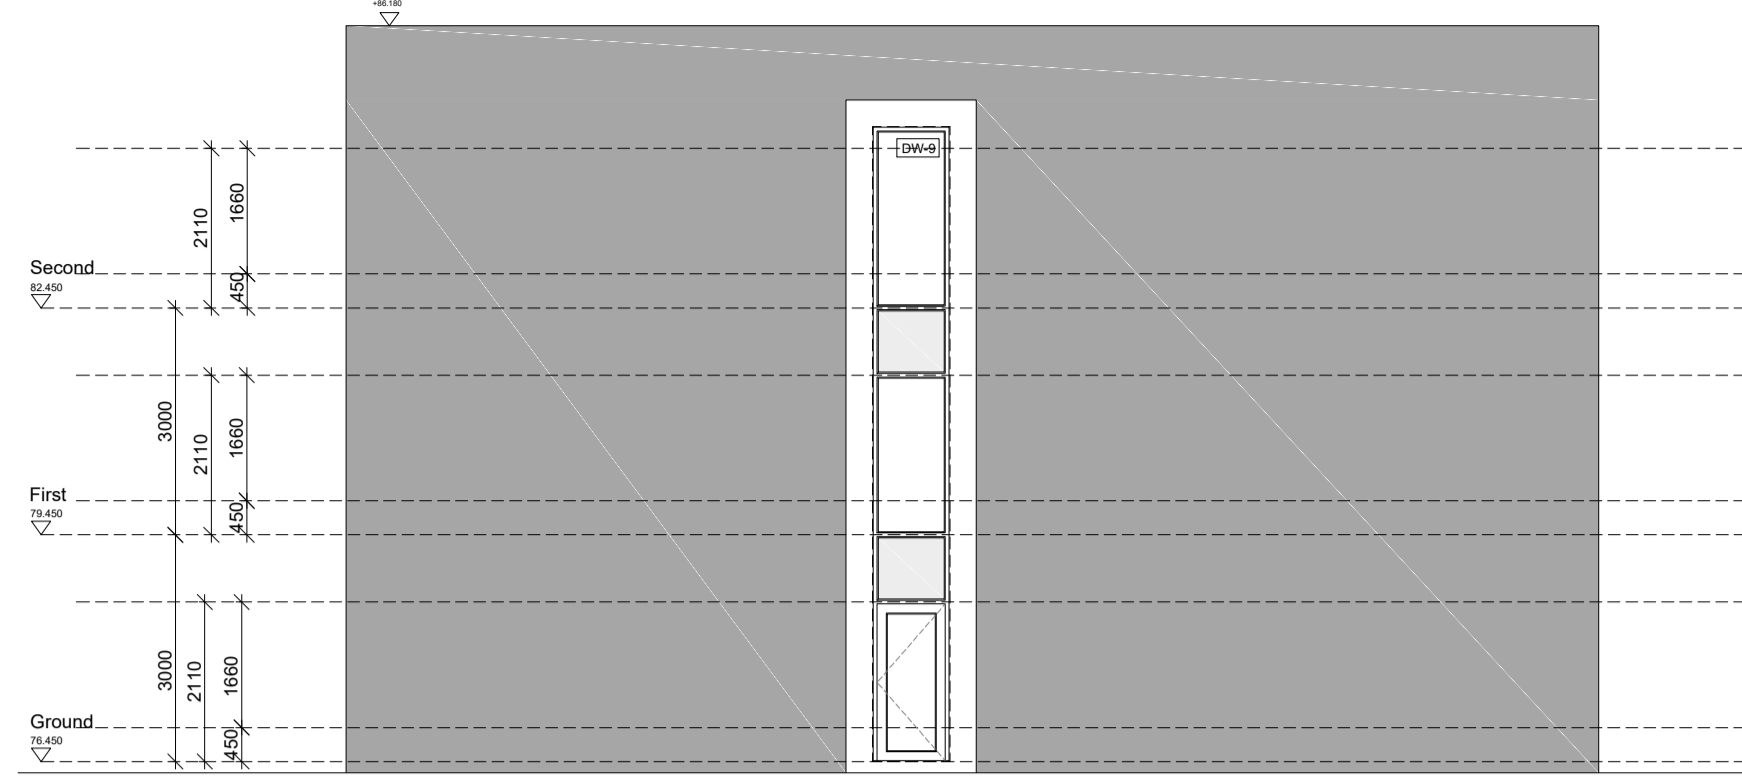

Proposed Elevation E

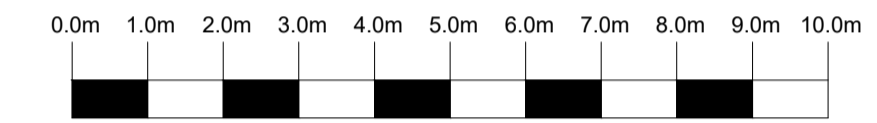

Proposed Elevation F

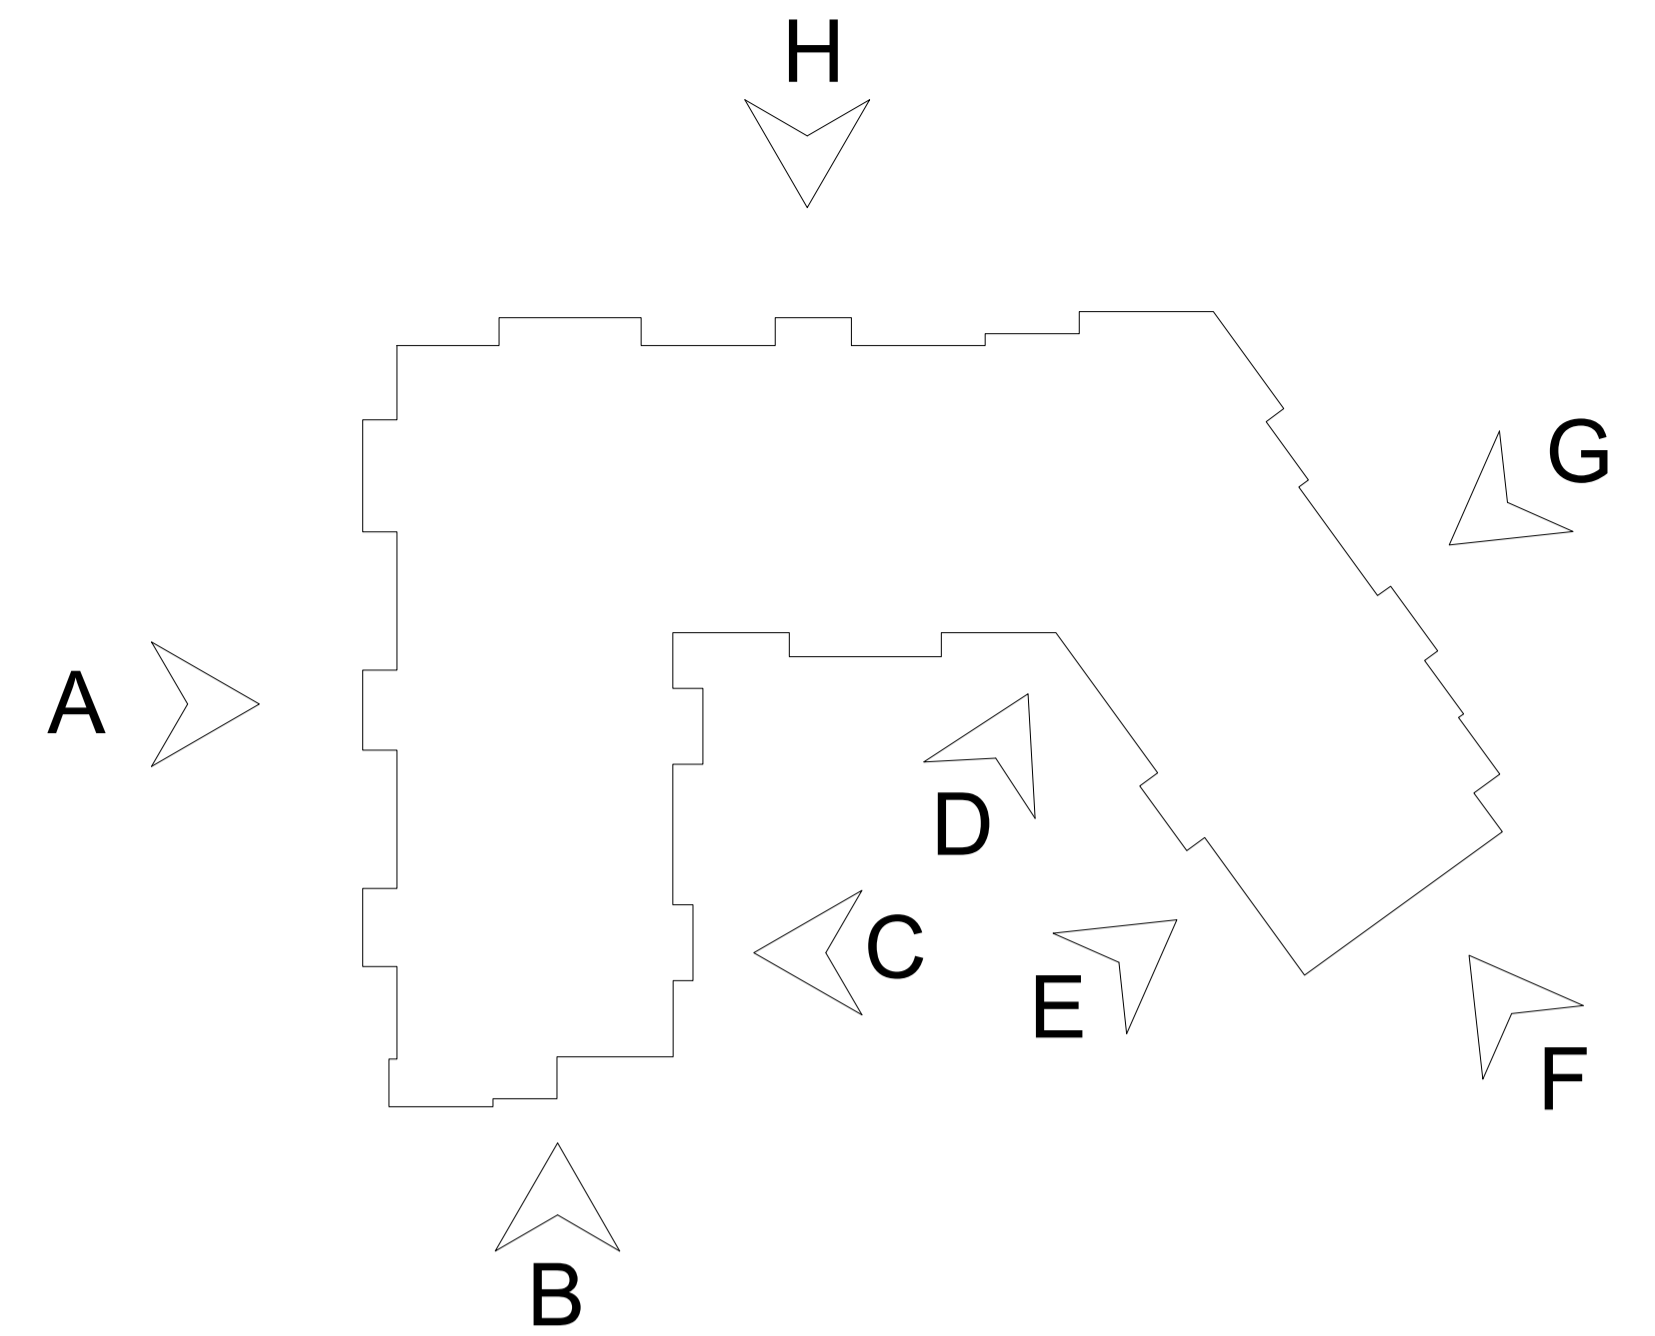

Proposed Elevation G







Proposed Elevation H


### Material Specifications:

#### Walls -

- Render - Off White Smooth Texture.
  - Cladding - Corroded Green Rain Screen.
  - Cladding - Insulated Aluminium Panels - Dark Grey.
- Timber Cladding - Shiplap Timber Boarding - Western Red Cedar or European Green Oak.  
 Roof Finish - Flat Roof Single Ply Membrane.  
 Windows / Doors - Foil Wrapped U-PVC Flush Fitting Double Glazing Units set in a 100mm reveal.  
 Fascias and Soffits - Coloured Rain Screen Cladding.  
 Rainwater Goods - Black Deep Flow Gutters and Downpipes.  
 Balconies - 1800mm High Fully Glazed Balconies.

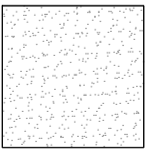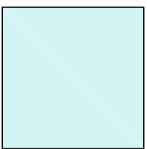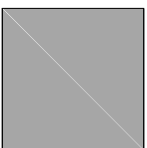-  Render - Off White
-  Cladding - Corroded Green Rain Screen
-  Cladding - Insulated Aluminium Panels
-  Timber Cladding - Shiplap Timber Boarding

Rev	Date	Revision Description	Drawn By	Approved By
H	31/08/21	Drawing revised to show RWP locations 2 No. Balconies omitted Project specific levels have been added.	ES	JB
G	22/07/21	Window and door styles and opening lines have been added. Roof heights have been increased to allow for roof void to Second Floor	CM	JB
F	07/07/21	Elevations amended and external material specification added.	CM	JB
E	08/06/21	Elevations amended to suit changes to plans.	CM	JB
D	03/06/21	Elevations amended to suit changes to plans.	CM	JB
C	02/06/21	Elevations amended to suit changes to plans.	CM	JB
B	14/11/18	Elevations amended to suit changes to plan	JB	JB
A	28/03/17	Scale bar has been added and address details amended	JB	JB
-	07/09/16	Original Drawing	JB	JB



6 Pioneer Court, Darlington, DL1 4WD  
 t: 01325 464 111  
 e: studio@adgarchitects.co.uk  
 w: www.adgarchitects.co.uk

Client  
Simply Group

Project Information  
Proposed 81 Bed Care Home (20sqm Bedrooms)  
Land adjacent to Porsche Garage, Hatfield Avenue, Hatfield

Drawing Title  
Proposed Elevations 2 of 2

A1 Scale	1:100	A3 Scale	1:200
Job Number	H.15.35	Drawing Number	(21) 2
		Revision	H

Drawing Issue  
**CONSTRUCTION**

© Copyright 2015 ADG Architects Ltd