




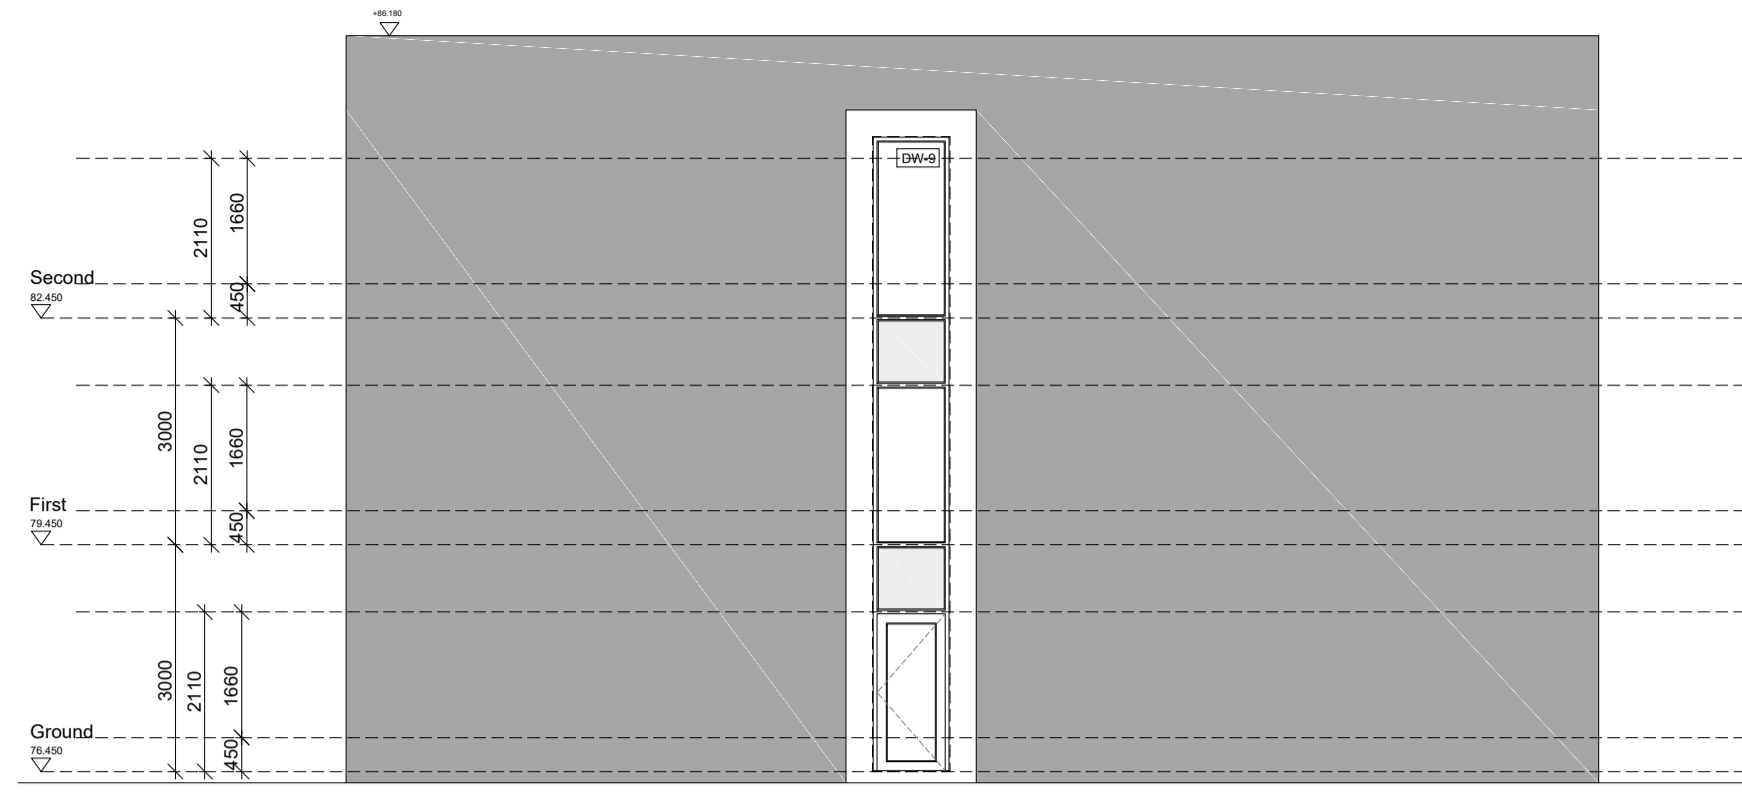

Proposed Elevation E

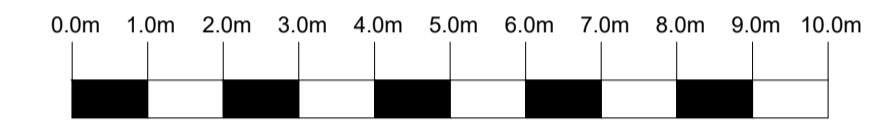

Proposed Elevation F

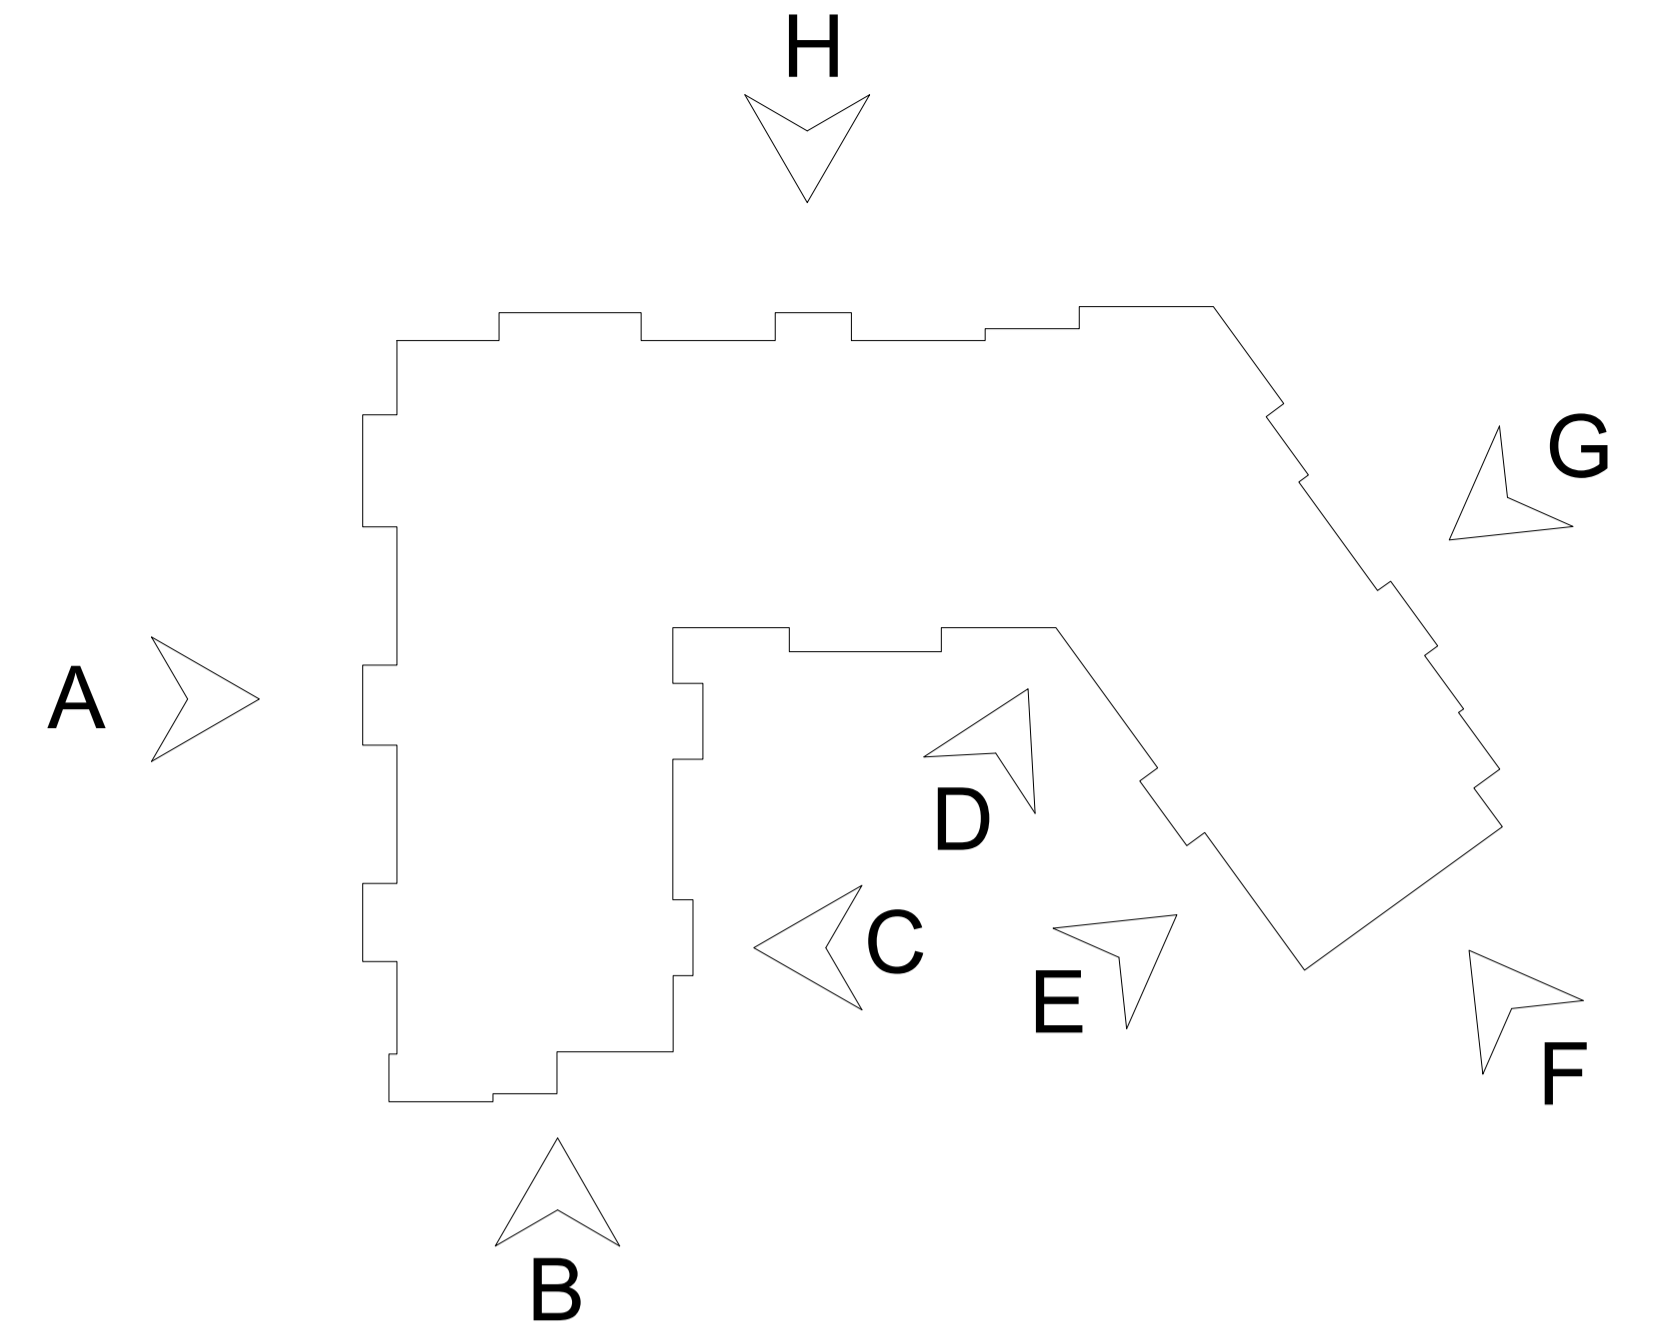

Proposed Elevation G



Proposed Elevation H

Material Specifications:

Walls -

- Render - Parex Off White Render with Monorex Smooth Finish
- Cladding - Trespa Meteon Corroded Green Rain Screen.
- Cladding - Kingspan Quadcore Evolution Panelised Facade
- Cedral Click Cladding - Colour Grey (C05)


Roof Finish - Flat Roof Single Ply Membrane.

Windows / Doors - Foil Wrapped U-PVC Tilt & Turn Double Glazing Units set in a 100mm reveal.


Fascias and Soffits - Powder Coated Aluminium.

Rainwater Goods - Black Deep Flow Gutters and Downpipes.


Balconies - 1800mm High Fully Glazed Balconies.

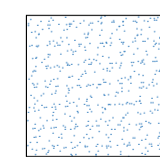

Render - Parex Off White Render with Monorex Smooth Finish

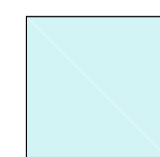

Cladding - Trespa Meteon Corroded Green Rain Screen

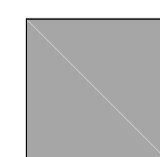


Cladding - Kingspan Quadcore Evolution Panelised Facade



Cedral Click Cladding - Colour Grey (C05)

Rev	Date	Revision Description	Drawn By	Approved By
K	19/10/21	Cladding specification revised	ES	JB
J	18/10/21	Colour added to elevations for clarity on materials	ES	JB
I	04/10/21	Material specifications added	ES	JB
H	31/08/21	Drawing revised to show RWP locations 2 No. Balconies omitted	ES	JB
G	22/07/21	Project specific levels have been added.	CM	JB
F	07/07/21	Window and door styles and opening lines have been added. Roof heights have been increased to allow for roof void to Second Floor	CM	JB
E	08/06/21	Elevations amended and external material specification added.	CM	JB
D	03/06/21	Elevations amended to suit changes to plans.	CM	JB
C	02/06/21	Elevations amended to suit changes to plans.	CM	JB
B	14/11/18	Elevations amended to suit changes to plan	JB	JB
A	28/03/17	Scale bar has been added and address details amended	JB	JB
-	07/09/16	Original Drawing	JB	JB



6 Pioneer Court, Darlington, DL1 4WD
t: 01325 464 111
e: studio@adgarchitects.co.uk
w: www.adgarchitects.co.uk

Client: **Simply Group**

Project Information:
Proposed 81 Bed Care Home (20sqm Bedrooms)
 Land adjacent to Porsche Garage, Hatfield Avenue, Hatfield

Drawing Title:
Proposed Elevations 2 of 2

A1 Scale	1:100	A3 Scale	1:200
Job Number	H.15.35	Drawing Number	(21) 2
		Revision	K

CONSTRUCTION

© Copyright 2015 ADG Architects Ltd