





Proposed Elevation E

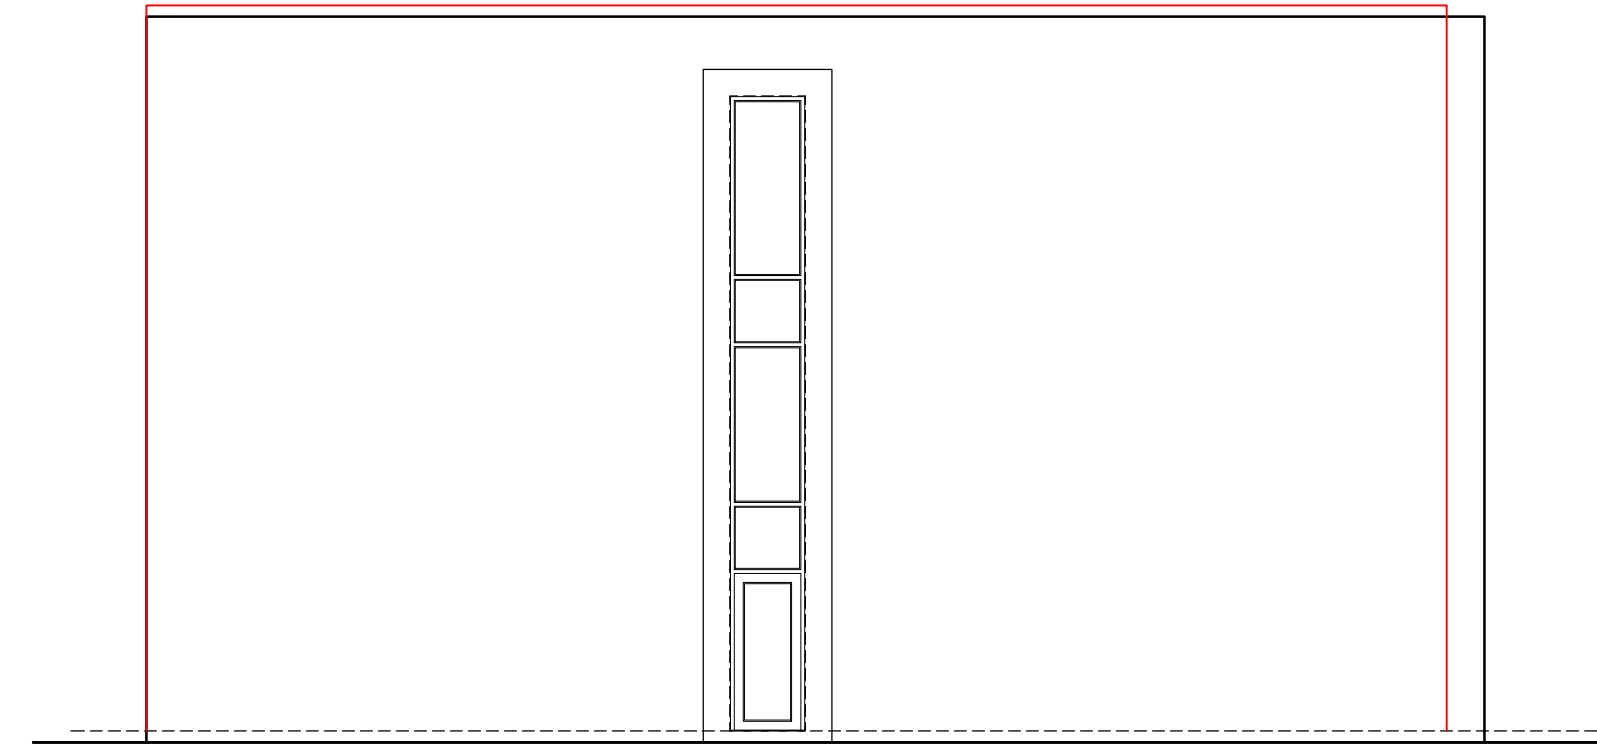


Proposed Elevation F

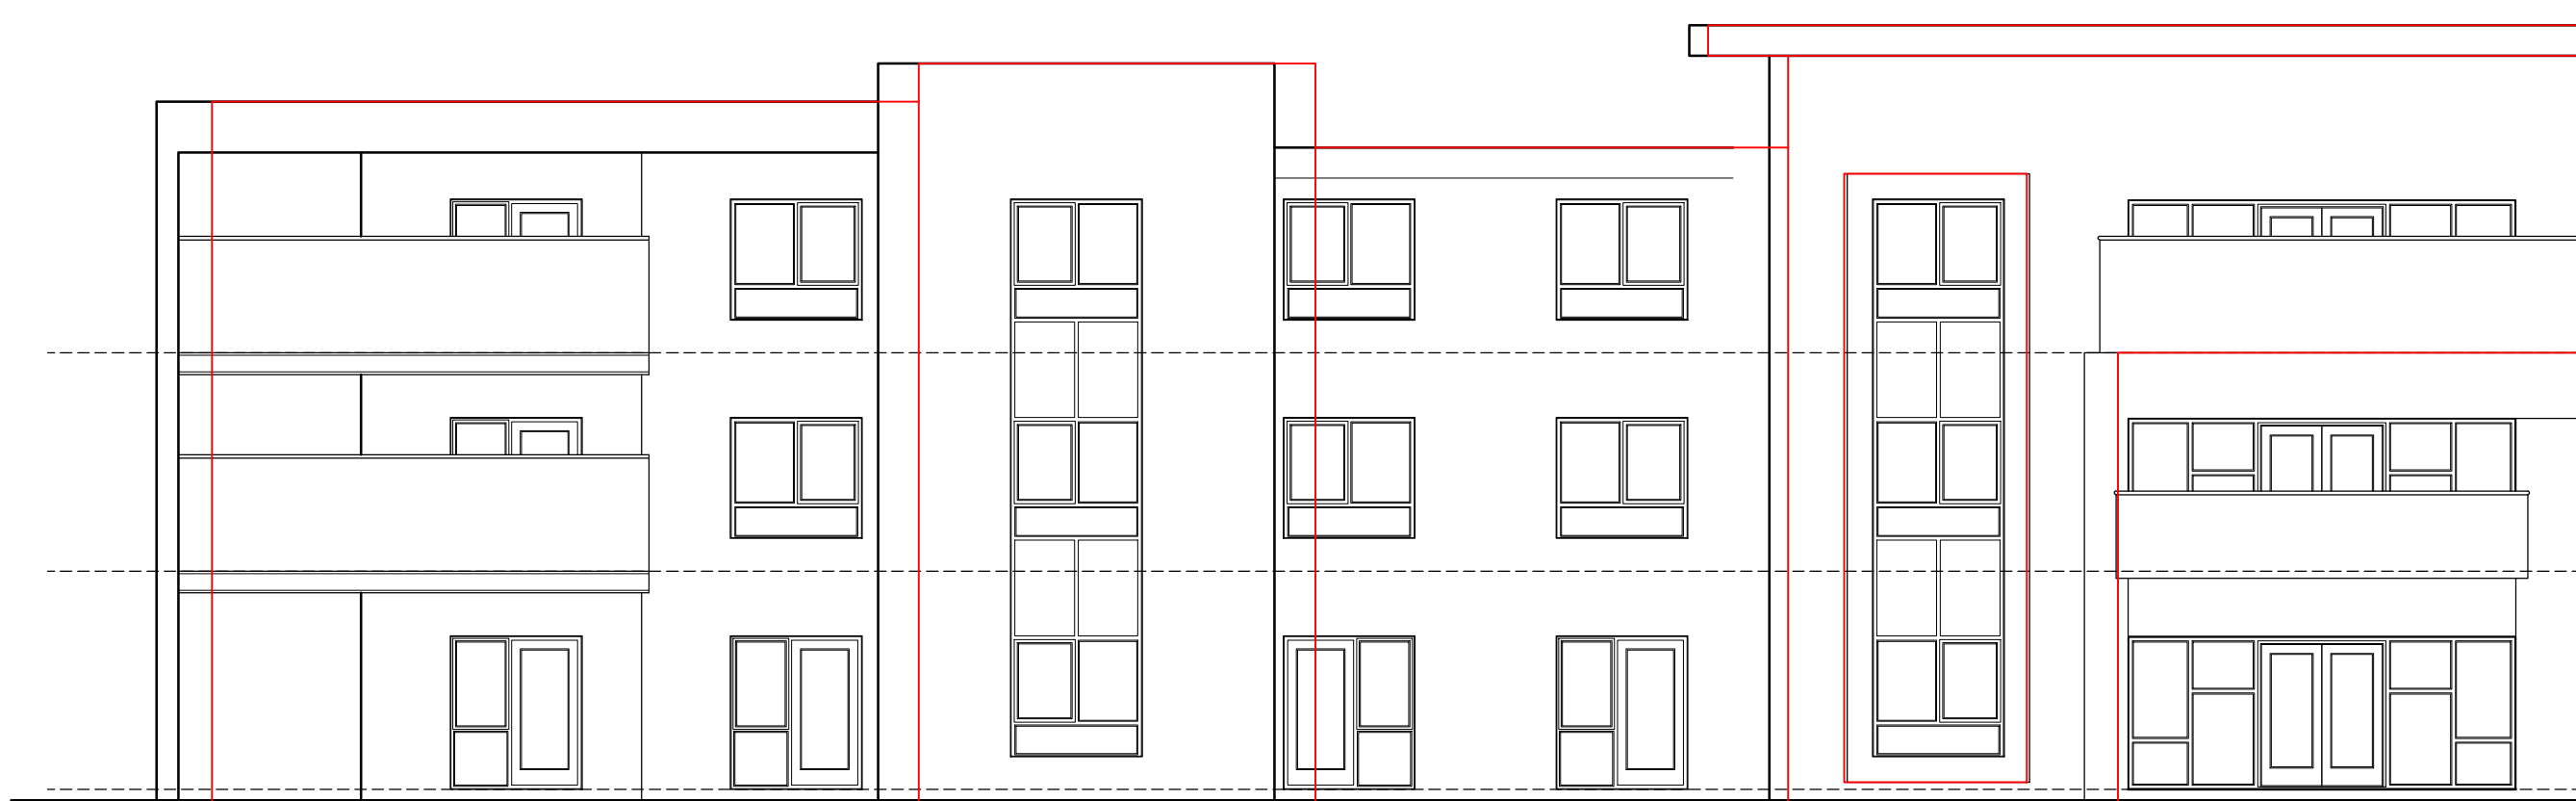

Proposed Elevation G

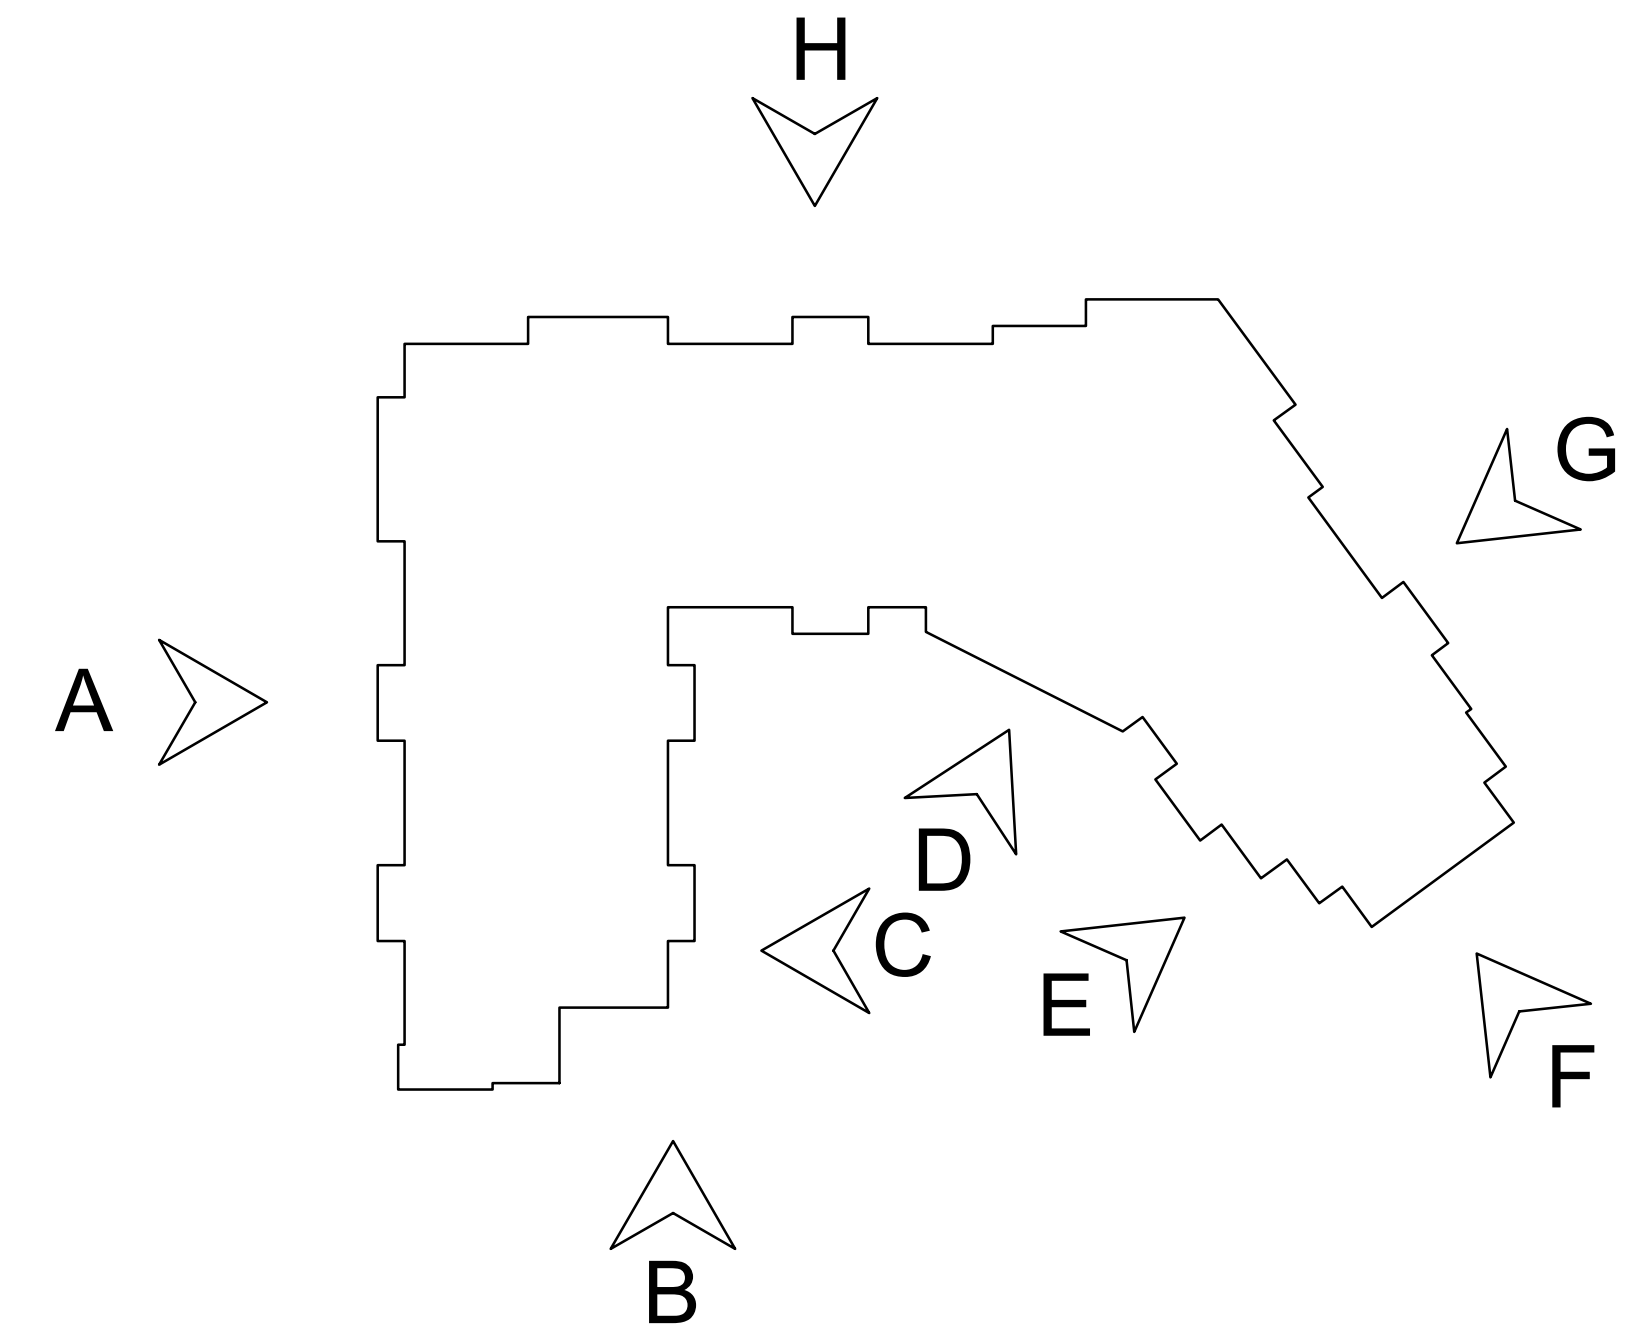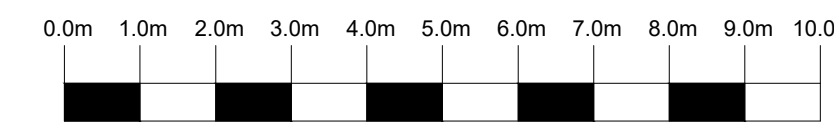

Original Approved Building Outline

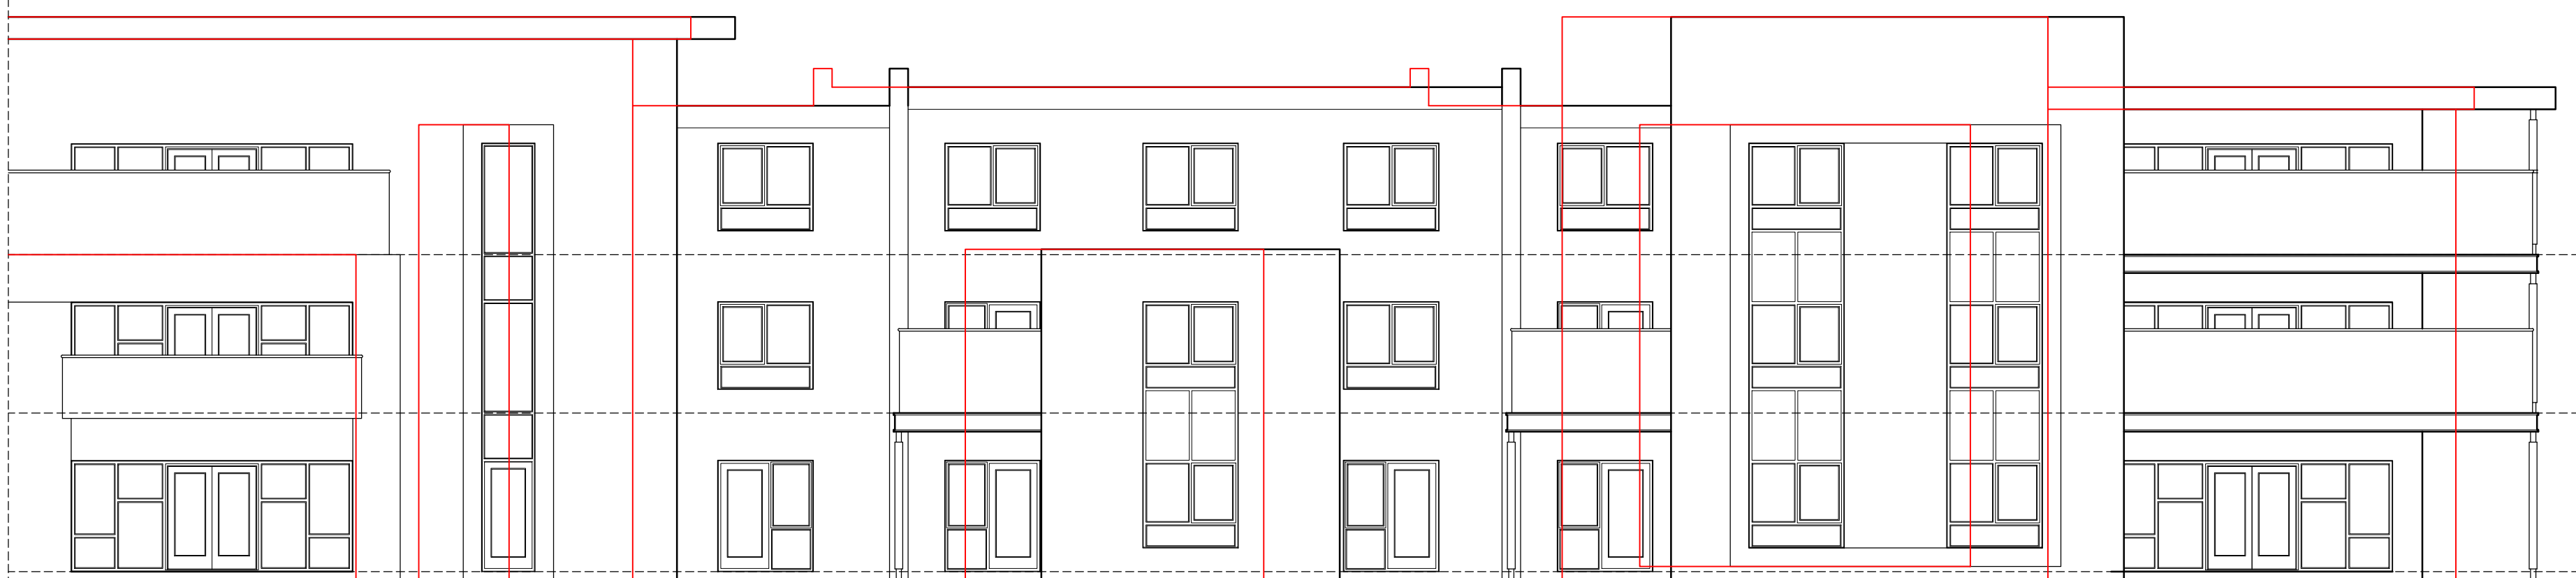

Proposed Elevation H

Rev	Date	Revision Description	Drawn By	Approved By
-	07/09/16	Original Drawing	JB	JB

6 Pioneer Court, Darlington, DL1 4WD  
 t: 01325 464 111  
 e: studio@adgarchitects.co.uk  
 w: www.adgarchitects.co.uk

Client  
**Maxbase Ltd**

Project Information  
**Proposed 81 Bed Care Home (20sqm Bedrooms)**  
 Land adjacent to Porsche Garage, Hatfield Avenue, Hatfield

Drawing Title  
**Proposed Elevations 2 of 2 - Original Planning Overlay**

A1 Scale	1:100	A3 Scale	1:200
----------	-------	----------	-------

Job Number	Drawing Number	Revision
H.15.35	(21) 2-1	-

DRAWING ISSUE  
 PLANNING

© Copyright 2015 ADG Architects Ltd