



NORTH

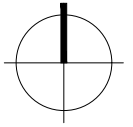


© Crown Copyright 2022. All rights reserved. Licence number 100022432

LOCATION PLAN
(1:1250)

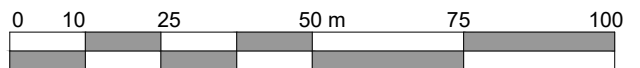

Scale 1:1250



ASCOT DESIGN
Timeless architecture

Ascot Design Ltd,
Berkshire House
39-51 High Street,
Ascot,
Berkshire,
SL5 7HY
Tel: 01344 299330
Fax: 01344 299331
Email: info@ascotdesign.com
www.ascotdesign.com

The copyright in this document and design is confidential to and the property of Ascot Design Limited

Status	PLANNING ISSUE
Client	MR & MRS COOPER
Project Title	LAND ADJACENT TO THE WARREN, 8 CARBONE HILL, NORTHAW, HERTFORDSHIRE, EN6 4PL

Rev.	Date	Detail
DRAWING Title		
LOCATION PLAN		
Scale:	1:1250 @ A4	Date
		DEC '22
Drawn	S.T.	
DRAWING No.	21-J3888-LP01	
Rev.		