



All levels and dimensions to be checked on site prior to construction / fabrication; report discrepancies immediately.
 Only scale for Planning Submissions.
 This drawing is copyright protected.

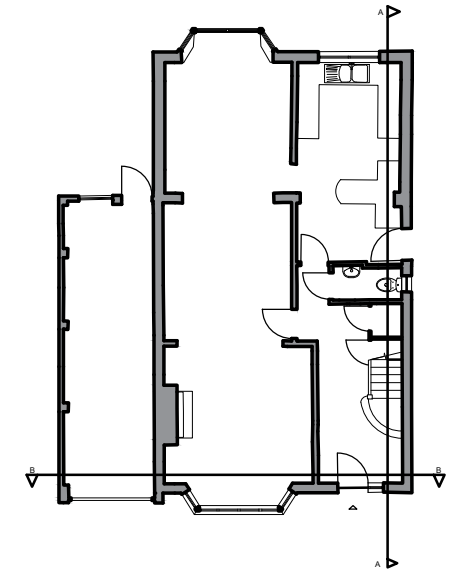

PLANNING

SCALE 1:100

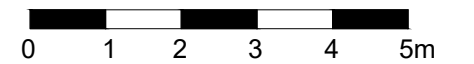

| SCALE | DATE | DRAWN | CHECKED |
|-------|----------|-------|---------|
| 1:100 | 15/02/22 | KP | LM |

PROJECT
**21005_11 Tolmers Gardens
 Cuffley**

DRAWING
Existing Sections



12 CARPENTER STREET • PERTH • PH1 5LZ


01738 230360

WWW.TRAILARCHITECTS.CO.UK

DRAWING No.
21005_PL(26)001



SECTION A-A
 1:100

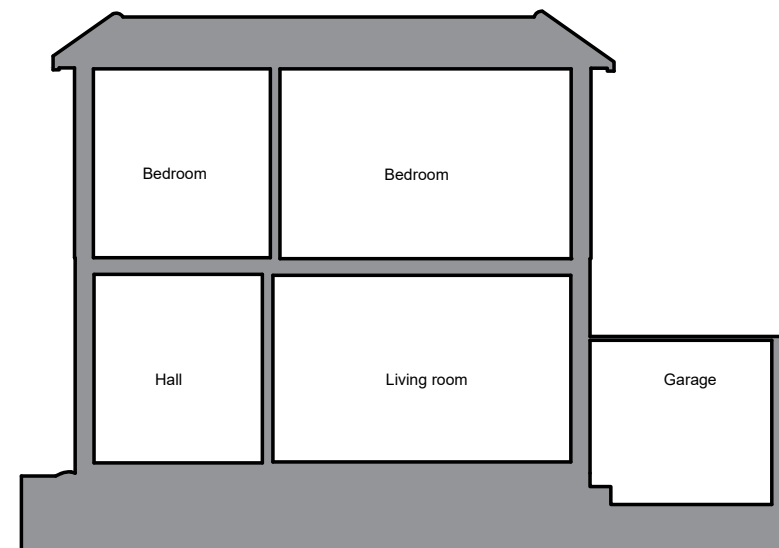

SECTION B-B
 1:100