




NOTES
 All levels and dimensions to be checked on site prior to construction / fabrication. Report discrepancies immediately.
 Only scale for Planning Submissions.
 This drawing is copyright protected.

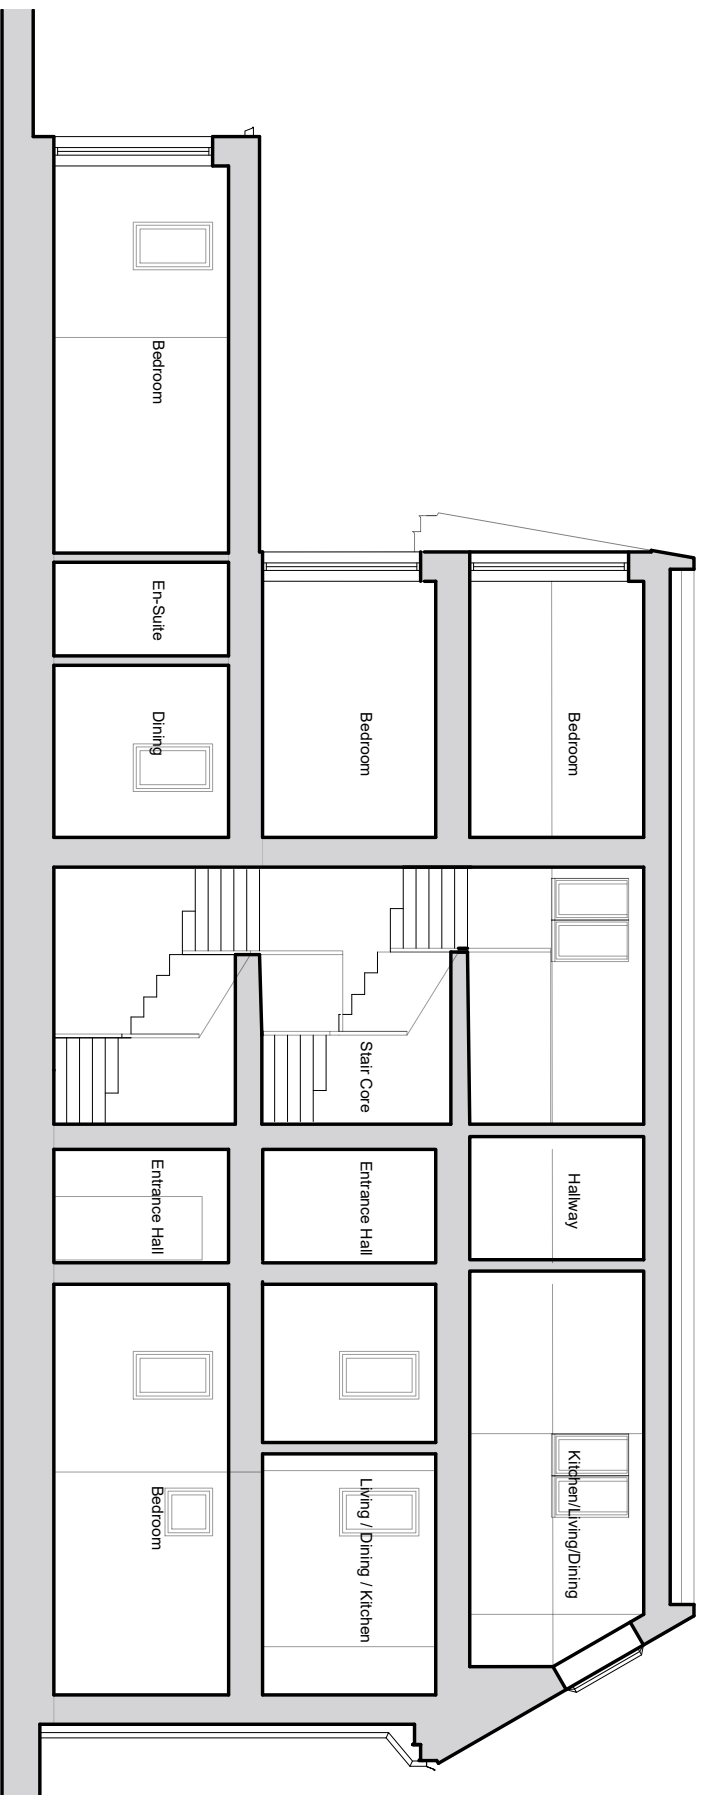


SECTION A-A
1:100

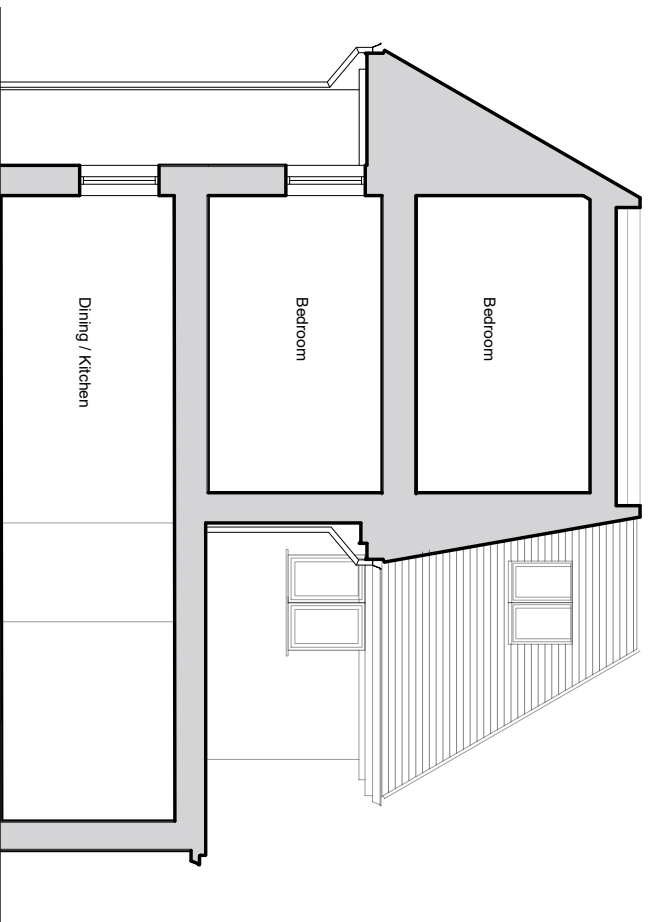

SECTION B-B
1:100

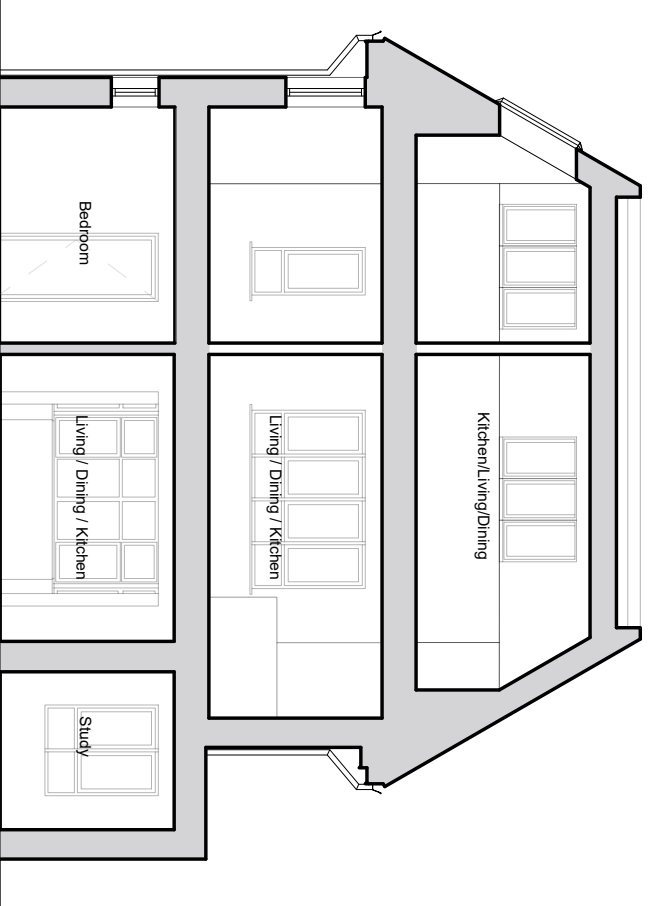

SECTION C-C
1:100

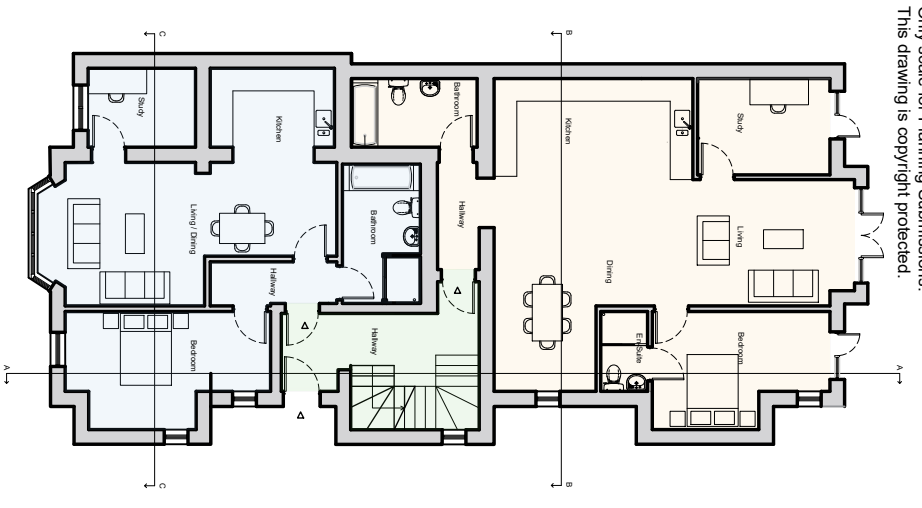

PLANNING

SCALE 1:100



SCALE	DATE	DRAWN	CHECKED
1:100	15/02/22	KP	LM

PROJECT
21005_11 Tolmers Gardens
Cuffley

DRAWING
Proposed Sections



12 CARPENTER STREET • PERTH • PH1 5LZ
 01738 230360
 WWW.TRAILARCHITECTS.CO.UK

DRAWING No.
21005_PL(26)002