


All levels and dimensions to be checked on site prior to construction / fabrication; report discrepancies immediately. Only scale for Planning Submissions. This drawing is copyright protected.

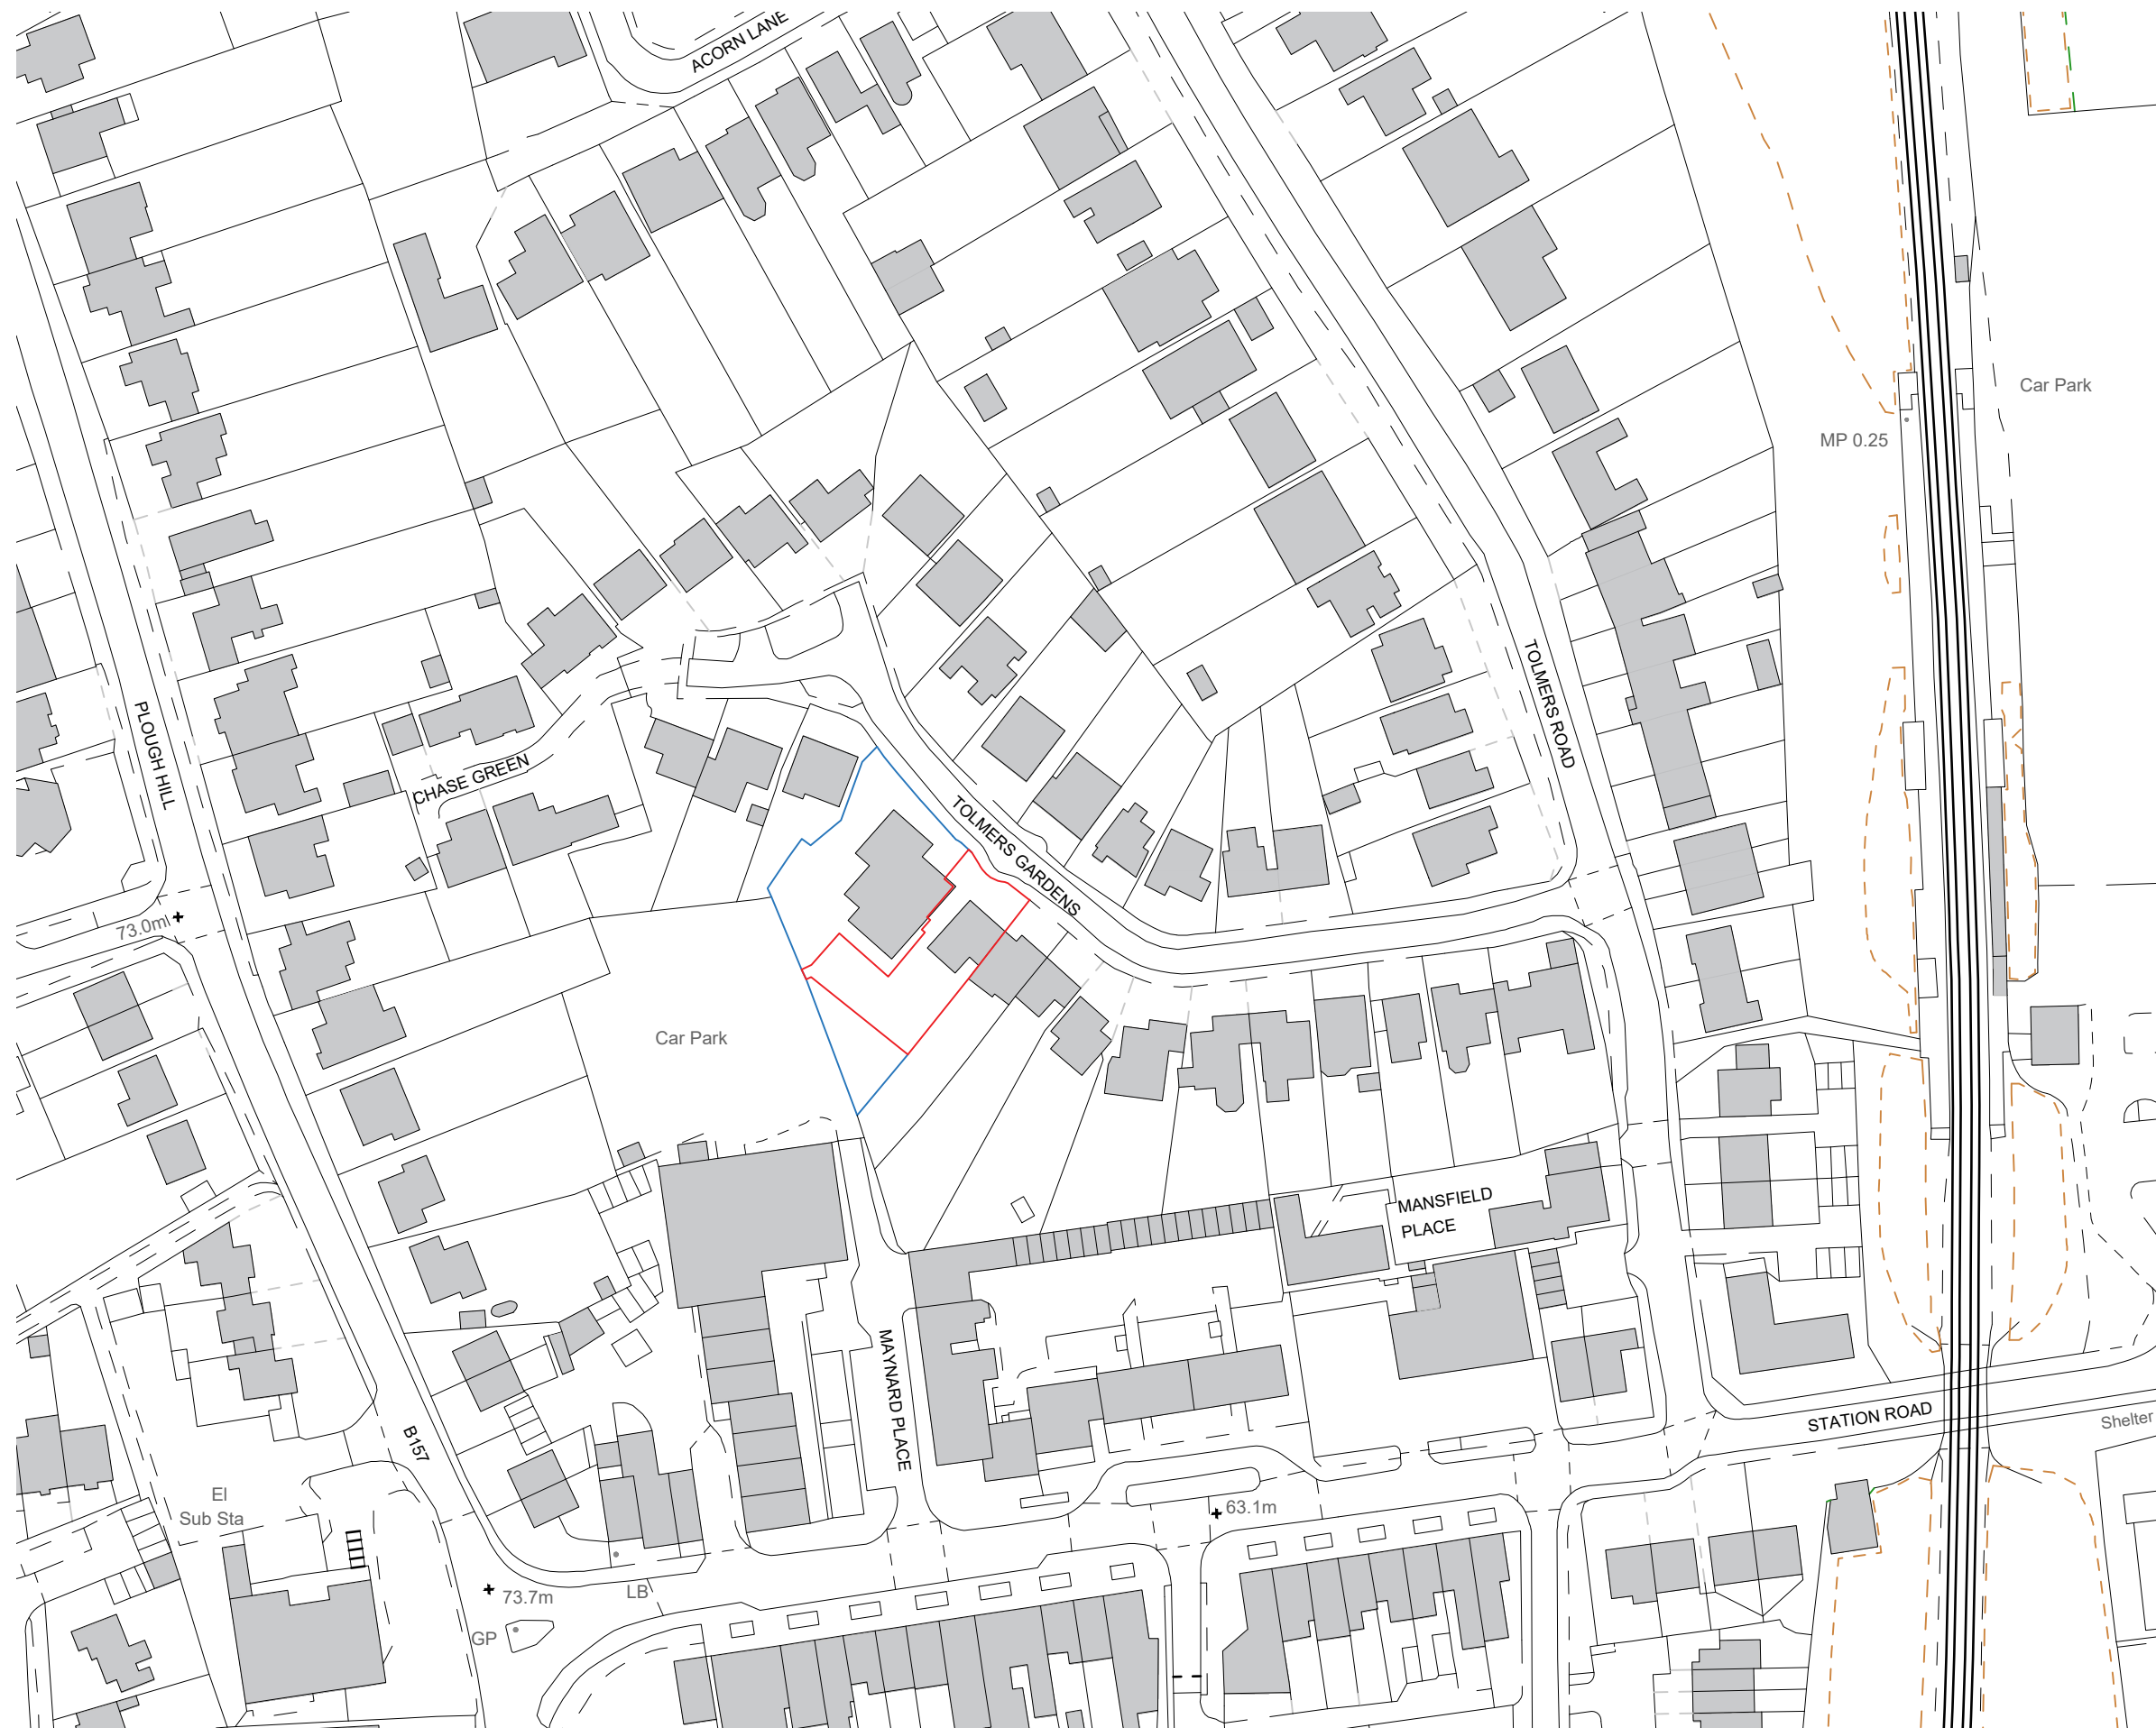


KEY

- SITE BOUNDARY
- CLIENT OWNERSHIP

PLANNING

SCALE 1:1250

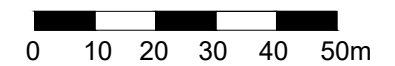

SCALE	DATE	DRAWN	CHECKED
1:1250	15/02/22	KP	LM

PROJECT
**21005_11 Tolmers Gardens
 Cuffley**

DRAWING
Location Plan



12 CARPENTER STREET • PERTH • PH1 5LZ

01738 230360

WWW.TRAILARCHITECTS.CO.UK

DRAWING No.

21005_PL(90)001