




MACHINERY SHED: FLOOR PLAN

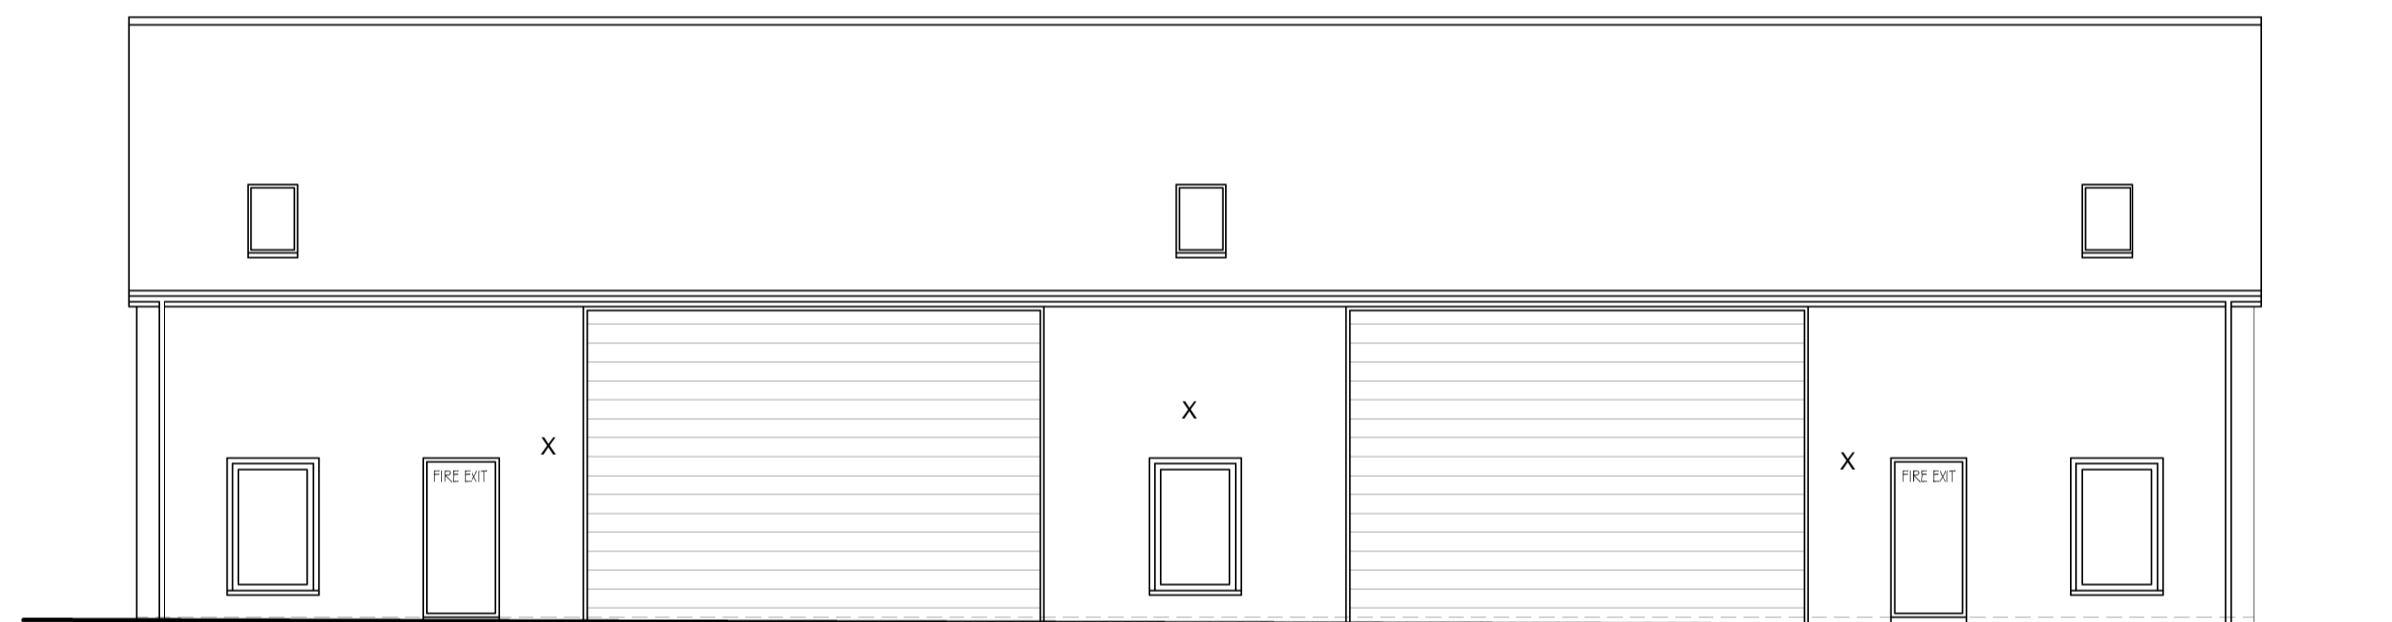


MACHINERY SHED: FIELD ELEVATION

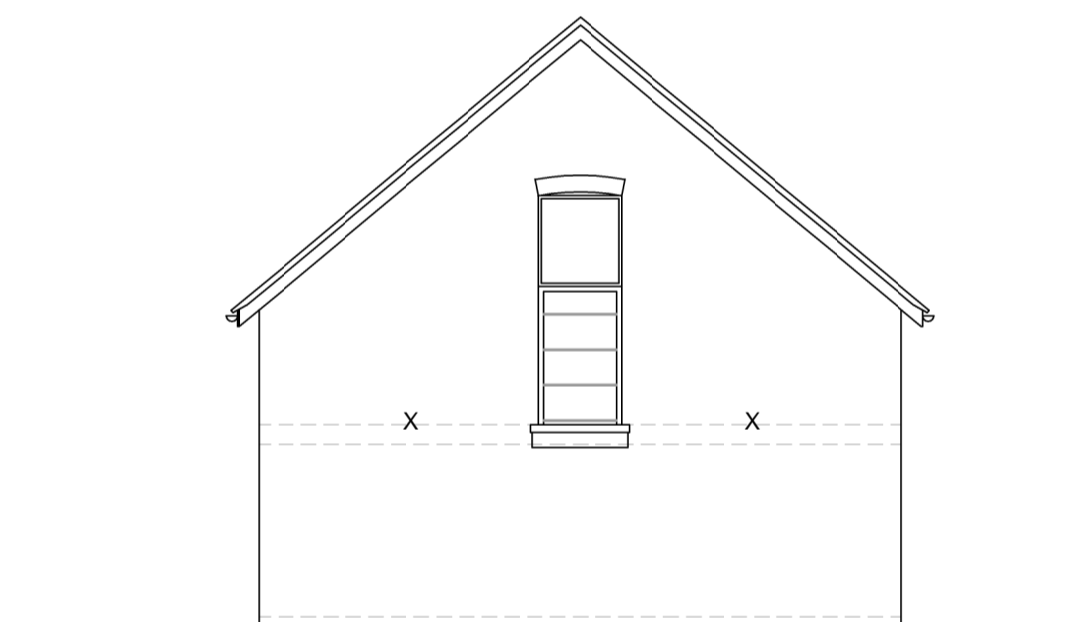


MACHINERY SHED:  
SIDE ELEVATION

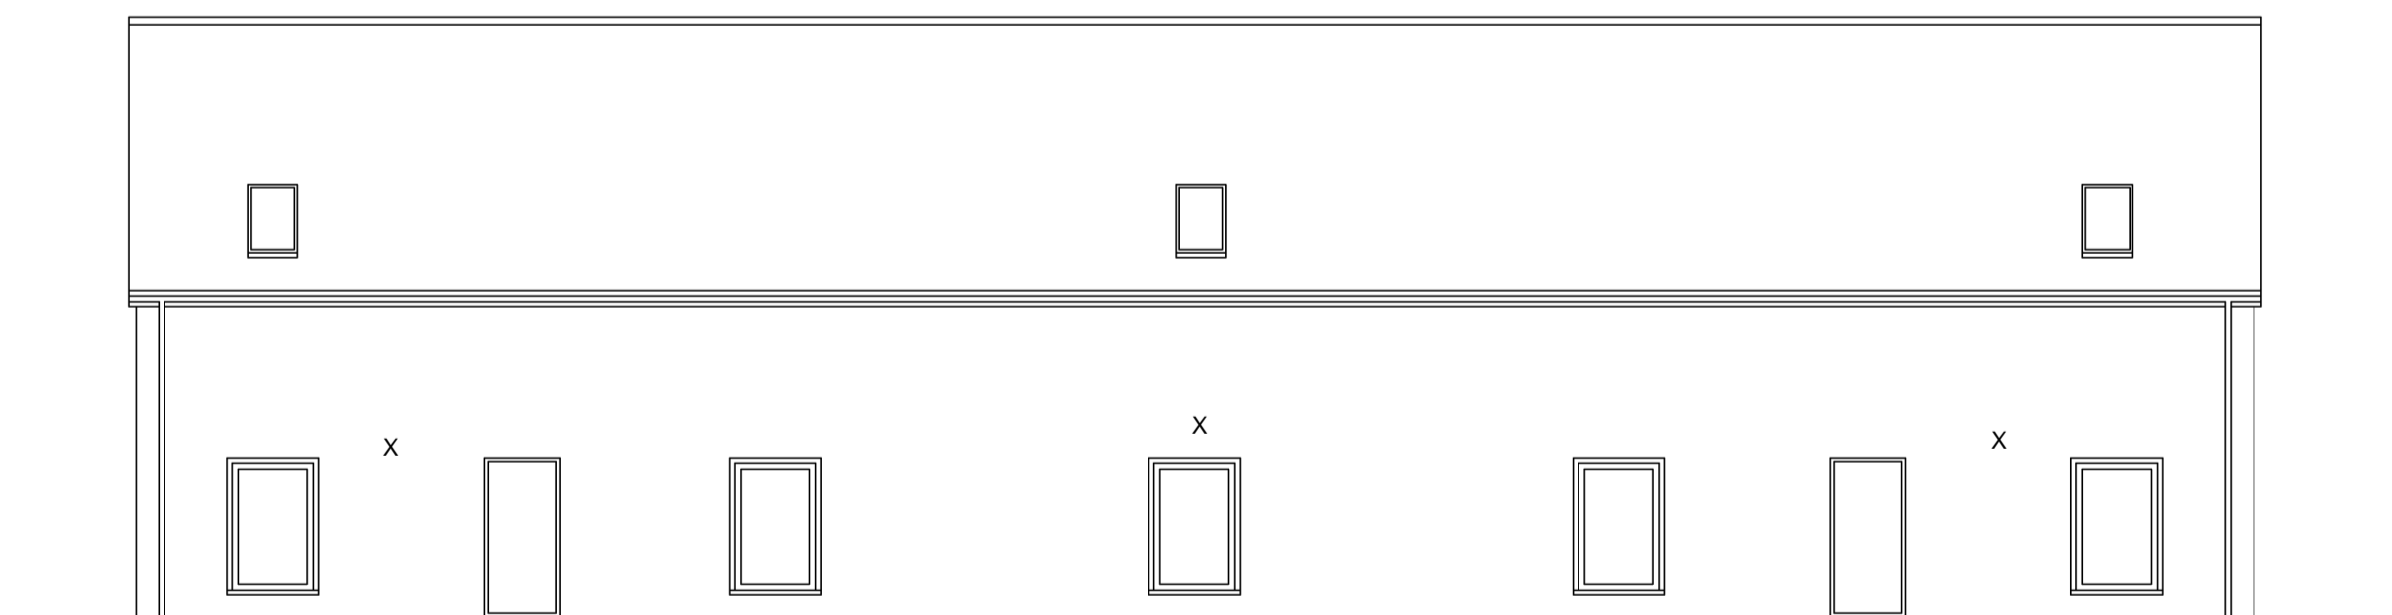

MACHINERY SHED: OLD BARN ELEVATION

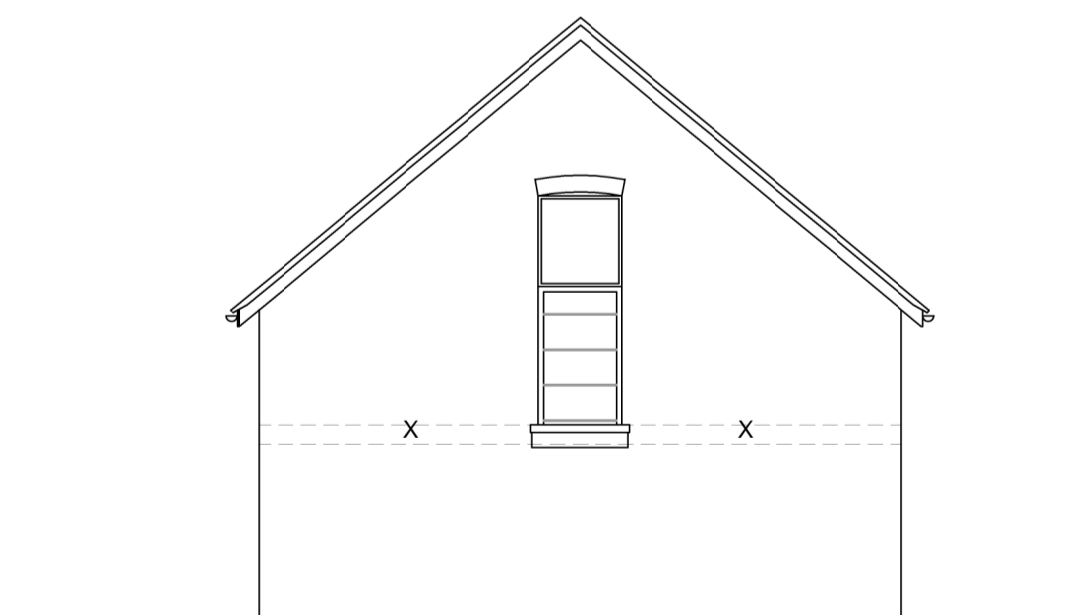

MACHINERY SHED:  
SIDE ELEVATION

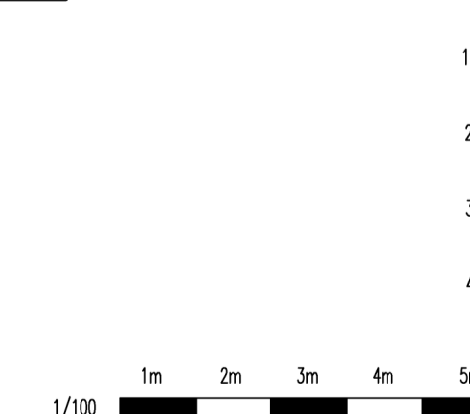

JOB No.	2109
DWRG No	FLOID
SCALE	1/100 @A1
DATE	JULY 2019
DRAWN	PH
CLIENT	

NYN MANOR  
VINEYARDS ROAD  
NORTHAW ENG 4PQ

NEW MACHINERY SHED  
PLANS & ELEVATIONS

**Wastell & Porter**  
**Architects Limited**  
BANCROFT HOUSE  
34 BANCROFT  
HITCHIN  
HERTFORDSHIRE  
SG5 1LA

Email: [contact@wastellporter.co.uk](mailto:contact@wastellporter.co.uk)  
Tel: 01462 422440  
Fax: 01462 420403