



MACHINERY SHED: FLOOR PLAN




MACHINERY SHED: FIELD ELEVATION

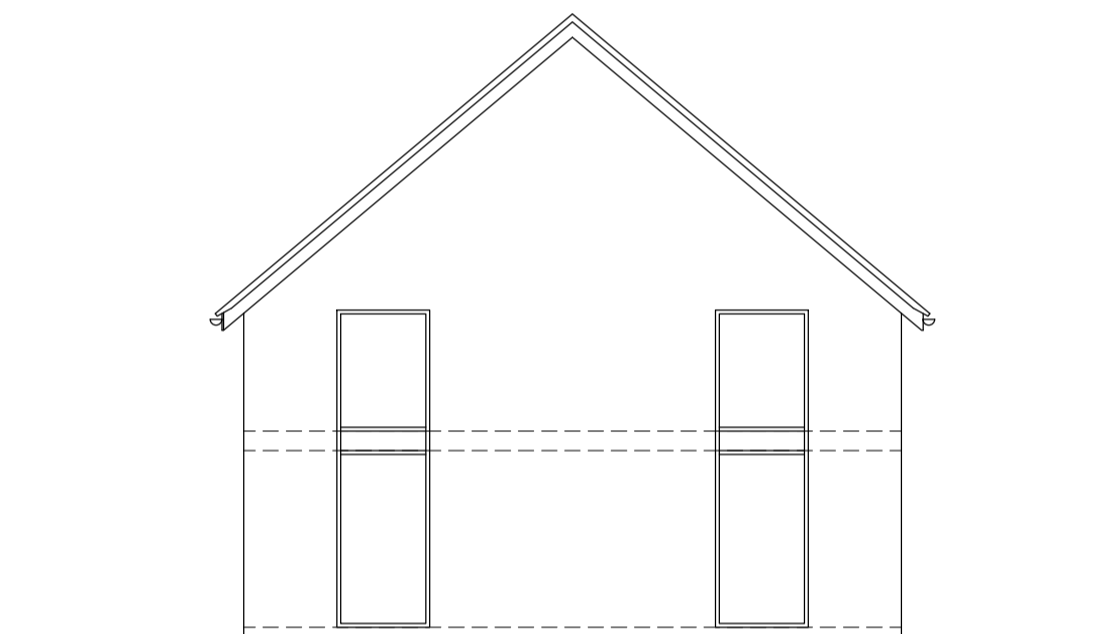


MACHINERY SHED:
SIDE ELEVATION

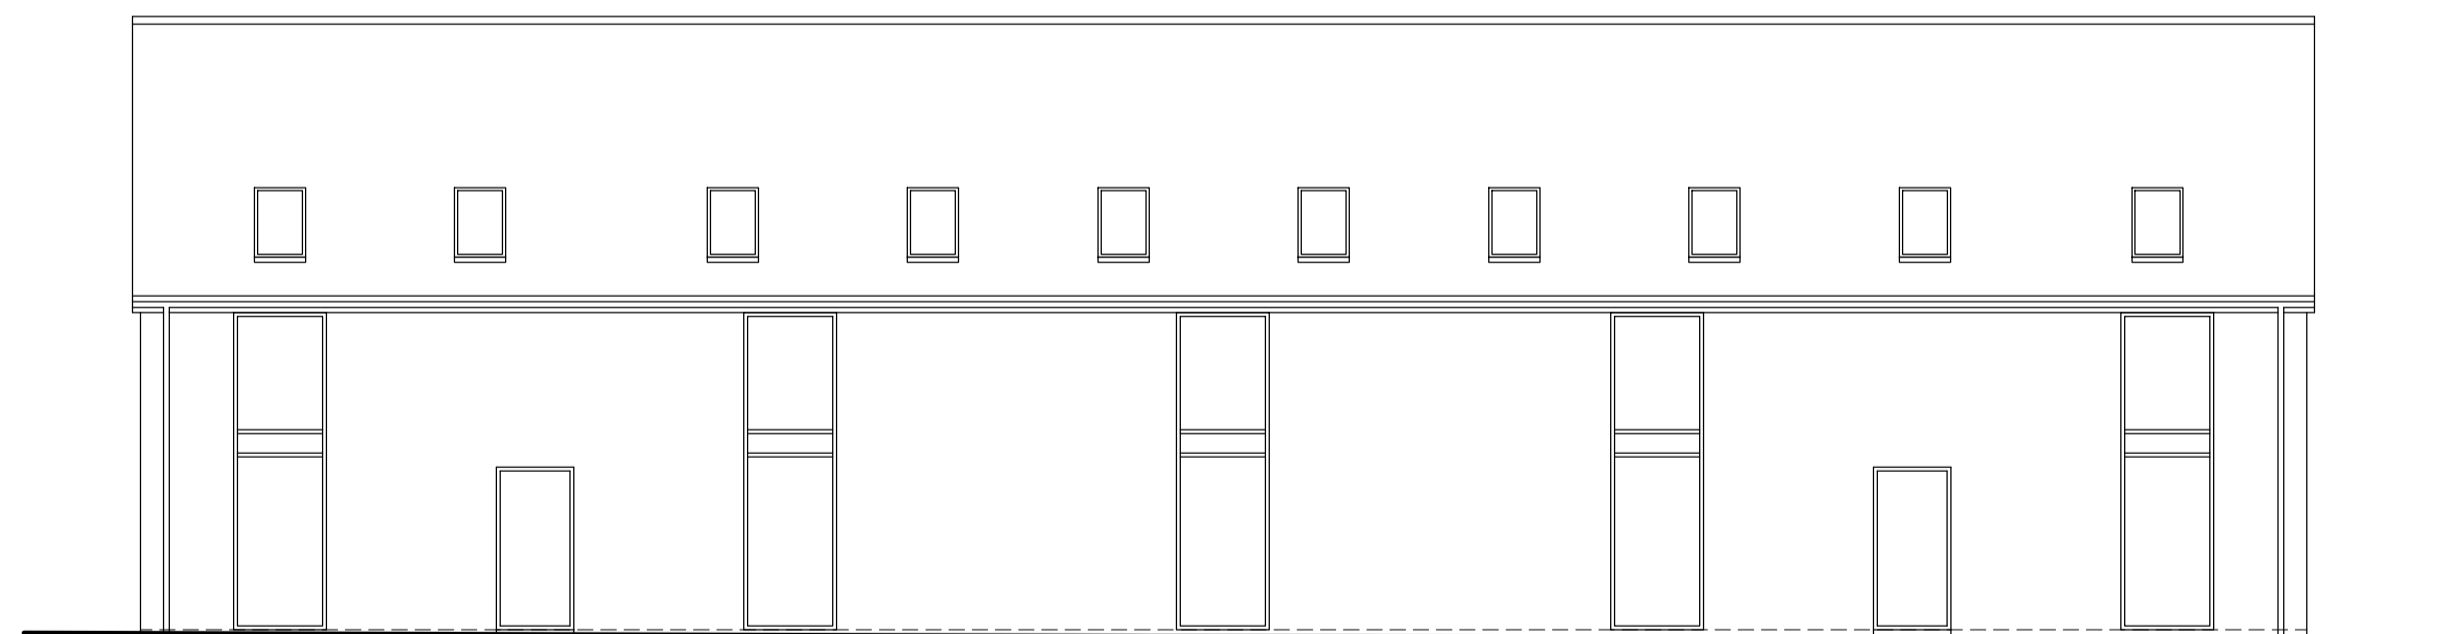

MACHINERY SHED: OLD BARN ELEVATION

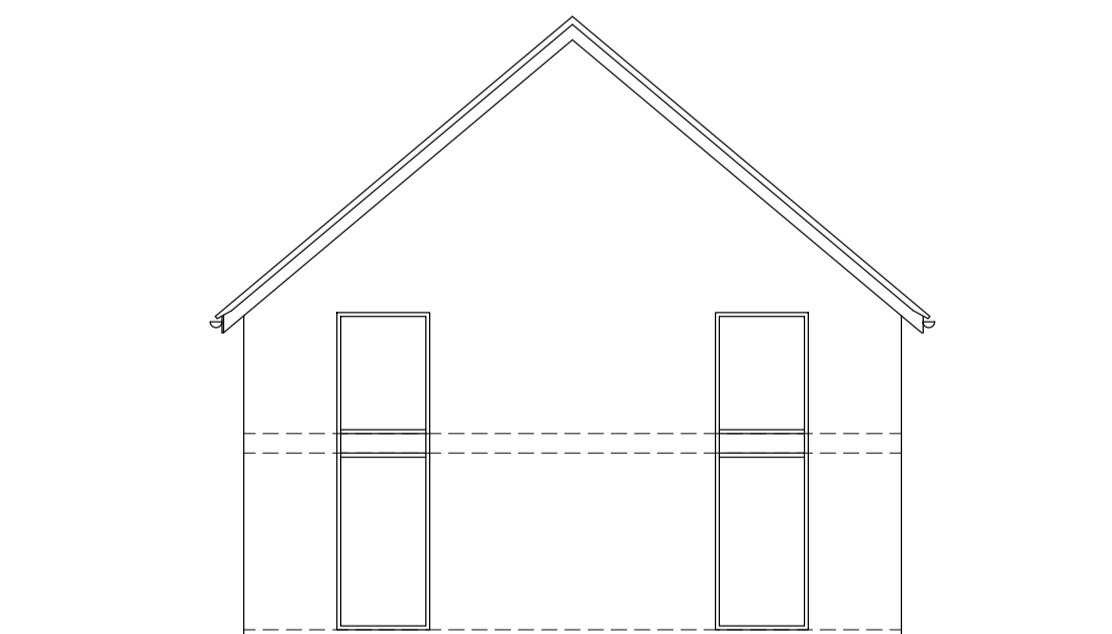

MACHINERY SHED:
SIDE ELEVATION

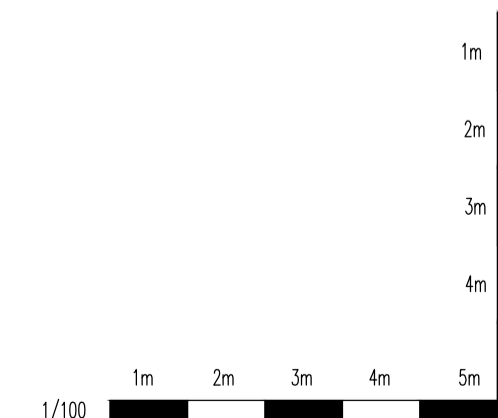

JOB No.	2109
DWRG No	FLO 1
SCALE	1/100 @A1
DATE	JULY 2019
DRAWN	PH
CLIENT	

NYN MANOR
VINEYARDS ROAD
NORTHAW ENG 4PQ

NEW MACHINERY SHED
PLANS & ELEVATIONS

**Wastell & Porter
Architects Limited**

BANCROFT HOUSE
34 BANCROFT
HITCHIN
HERTFORDSHIRE
SG5 1LA

Email: contact@wastellporter.co.uk
Tel: 01462 422440
Fax: 01462 420403