




HAY BARN: GROUND FLOOR PLAN

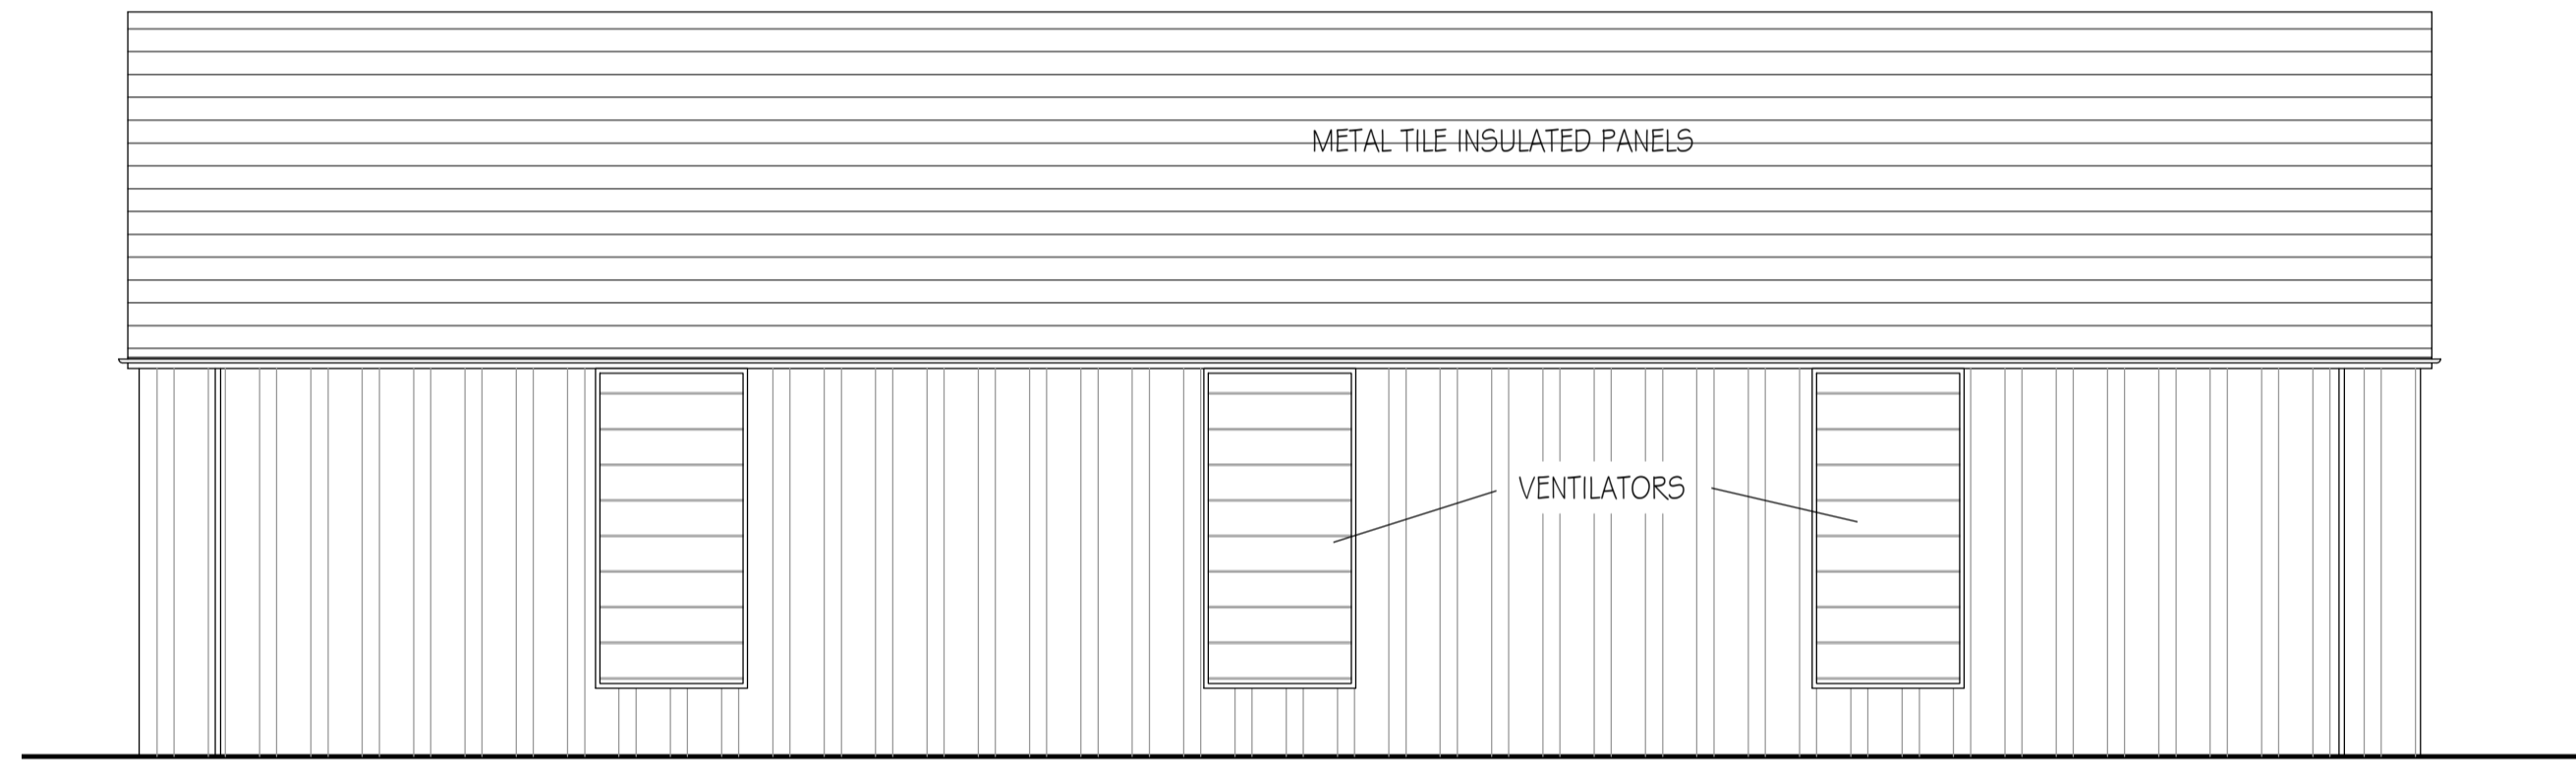


HAY BARN :FRONT ELEVATION

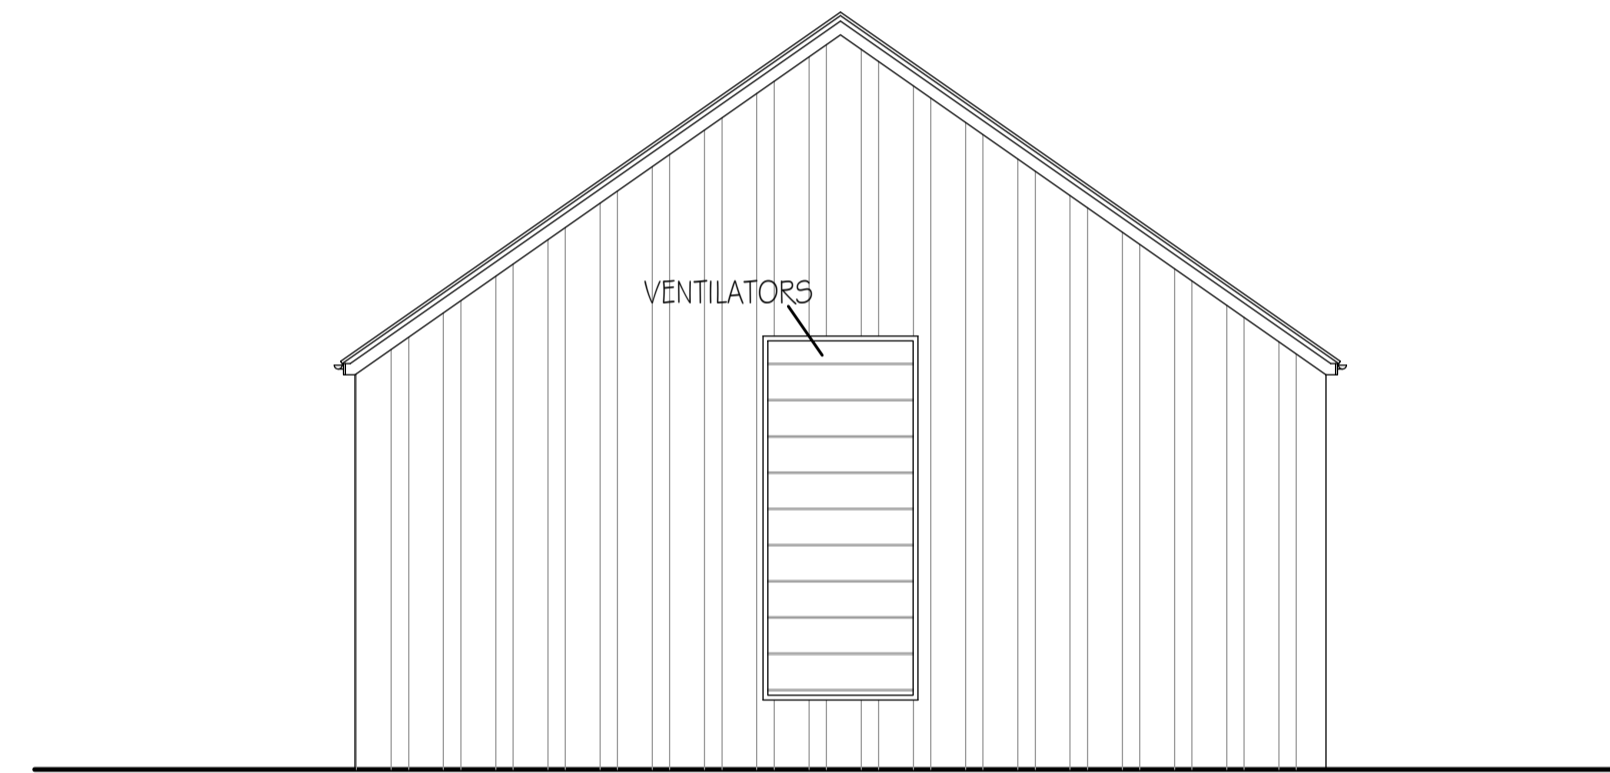

HAY BARN: SIDE ELEVATION

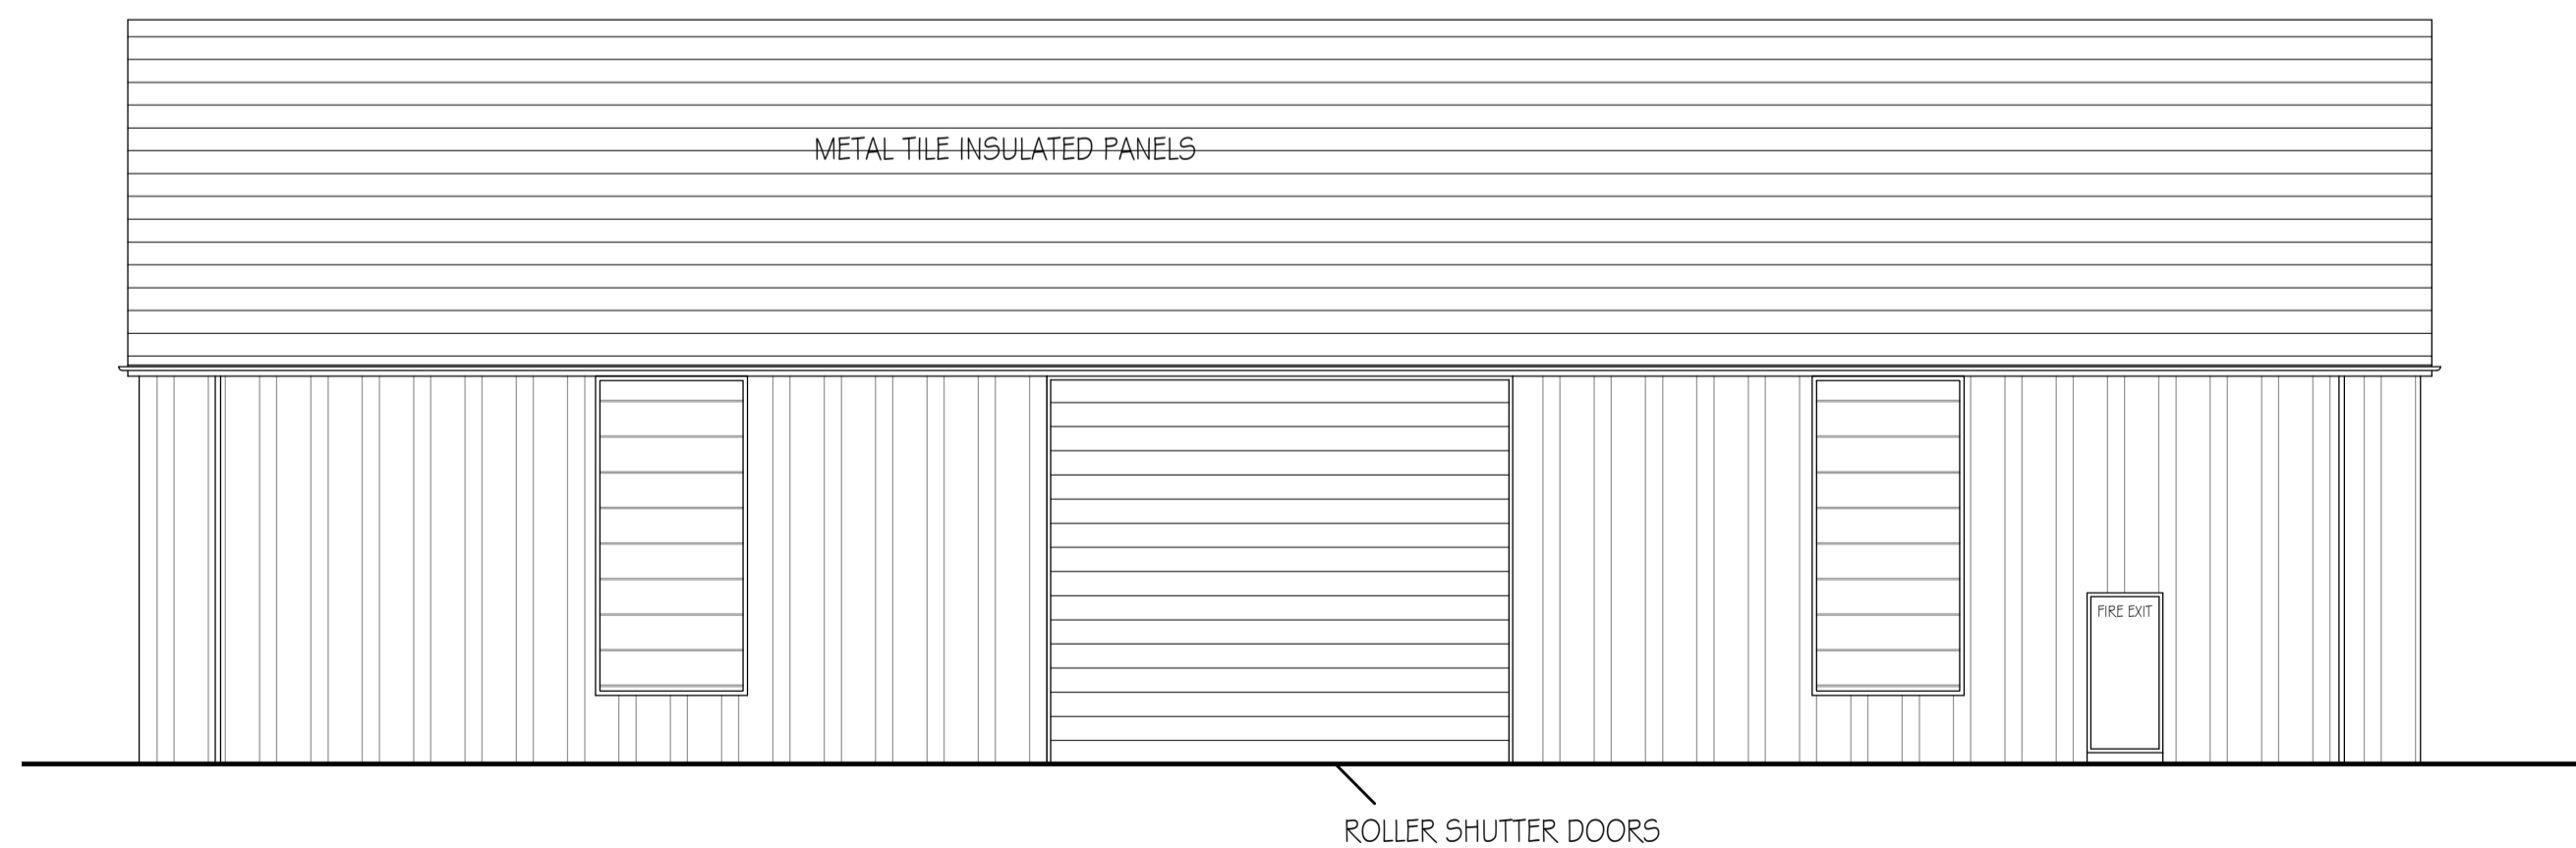

HAY BARN :REAR ELEVATION

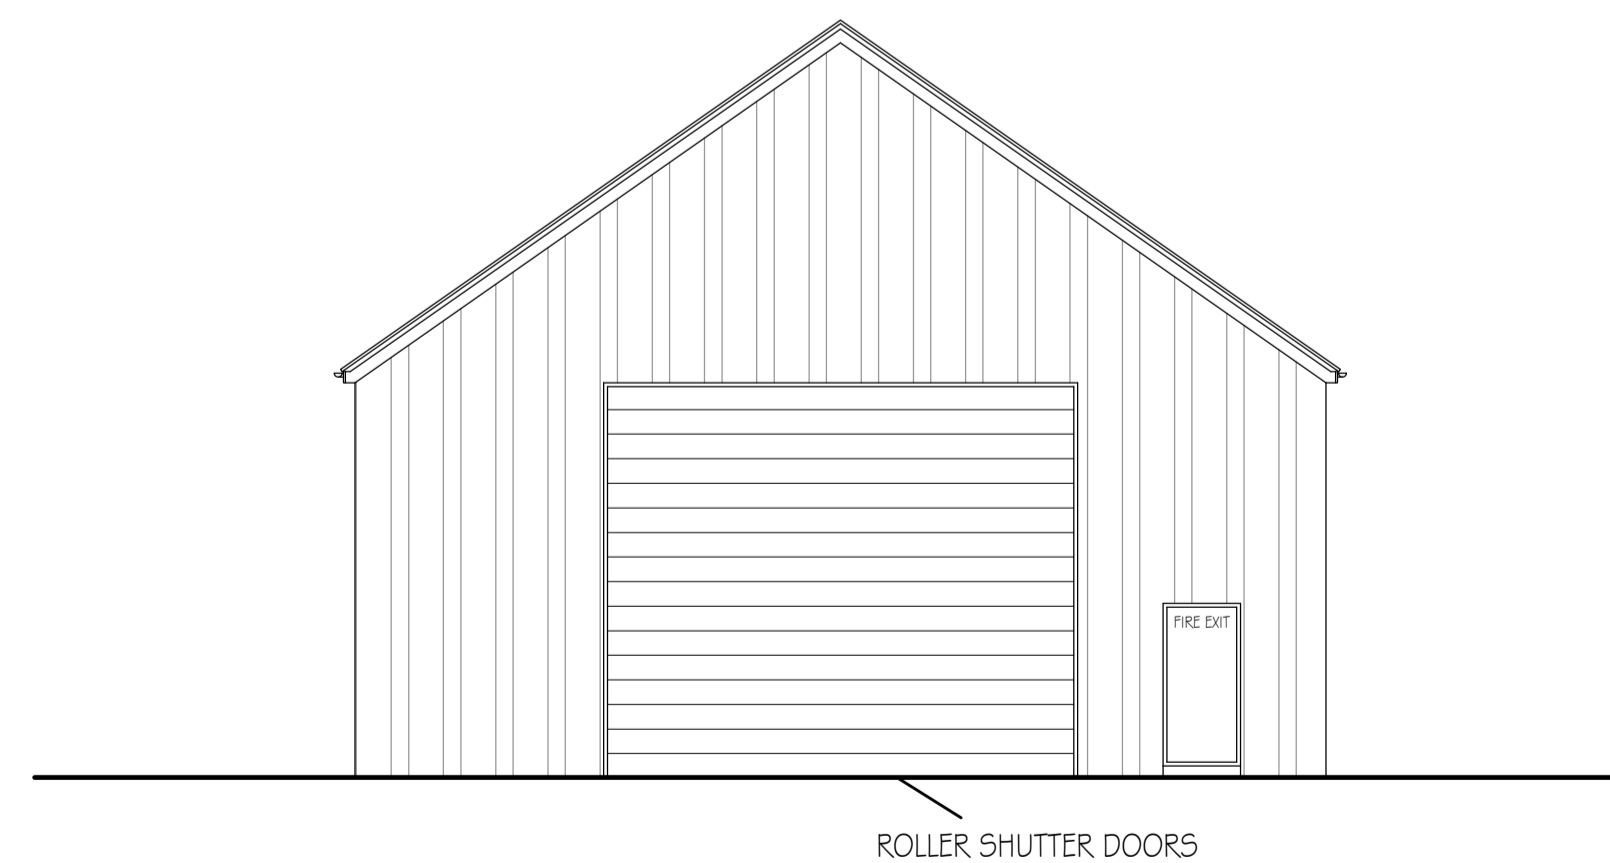

HAY BARN: SIDE ELEVATION

JOB No.	2109
DWRG No	FLO2 A
SCALE	1/100 @A1
DATE	JULY 2019
DRAWN	PH
CLIENT	

NYN MANOR
VINEYARDS ROAD
NORTHAW EN6 4PQ

NEW HAY BARN
PLANS & ELEVATIONS

**Wastell & Porter
Architects Limited**
BANCROFT HOUSE
34 BANCROFT
HITCHIN
HERTFORDSHIRE
SG5 1LA

Email: contact@wastellporter.co.uk
Tel: 01462 422440
Fax: 01462 420403

