


	GROSS EXTERNAL AREA		GROSS INTERNAL AREA	
EXISTING BUILDING A	$13.5 \times 3.7 = 49.95\text{m}^2$	168.04 m <sup>2</sup>	46.9m <sup>2</sup>	160 m <sup>2</sup>
EXISTING BUILDING B	$24.1 \times 4.9 = 118.09\text{m}^2$		113 m <sup>2</sup>	
PROPOSED BUILDING C	$25.5 \times 9.4 = 239.7\text{m}^2$		214 m <sup>2</sup>	
ADDITION		+71.66 m <sup>2</sup>		+54 m <sup>2</sup>
% DIFFERENCE		+ 42 %		+ 33 %

Notes

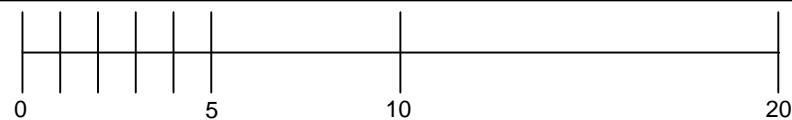

Project

BLUE MOON PADDOCK

Drawing Title

COMPARATIVE FLOOR AREAS

Scale 1:100 @ A3

Date 19 SEPT 2015

Drawing No.

P/311