



Tree reference numbers
 ● T310
 Refer to Report Ref AC.2021.572
 Tree T308 to be removed and
 T310 to be cut back to the
 overhanging branches

Retaining Wall to be constructed
 as per ASP Engineer's Drawing
 6787-01

Retaining Wall line shown
 approximate and will be
 confirmed on site following
 excavation of the existing
 embankment.

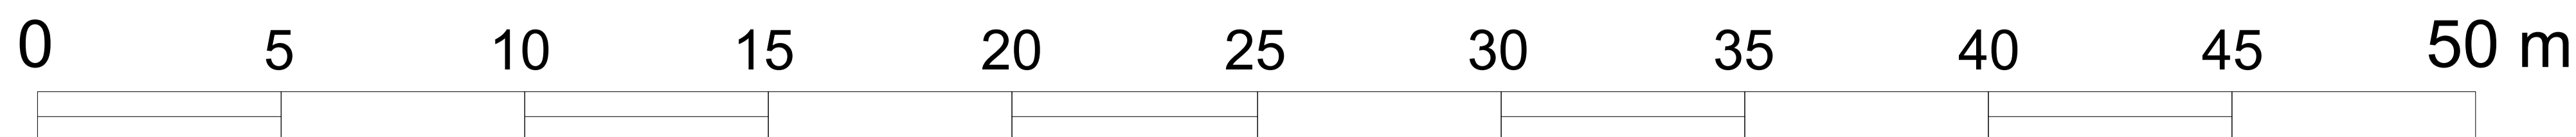

Rev	Description	Date
Project		
St Audrey's Care Home		
 Aperis Building Consultancy Limited 21 Willesley Road, Ashby de la Zouch, Leicestershire, LE652QA.		
Drawing Title		
Block Plan: Work Locations		
Scale	Date	Drawn
1:100	30:11:22	ST
Drawing No	Rev	
2214-P01		