


Condense Canopy Section A-A

Scale 1:25


G1C.09

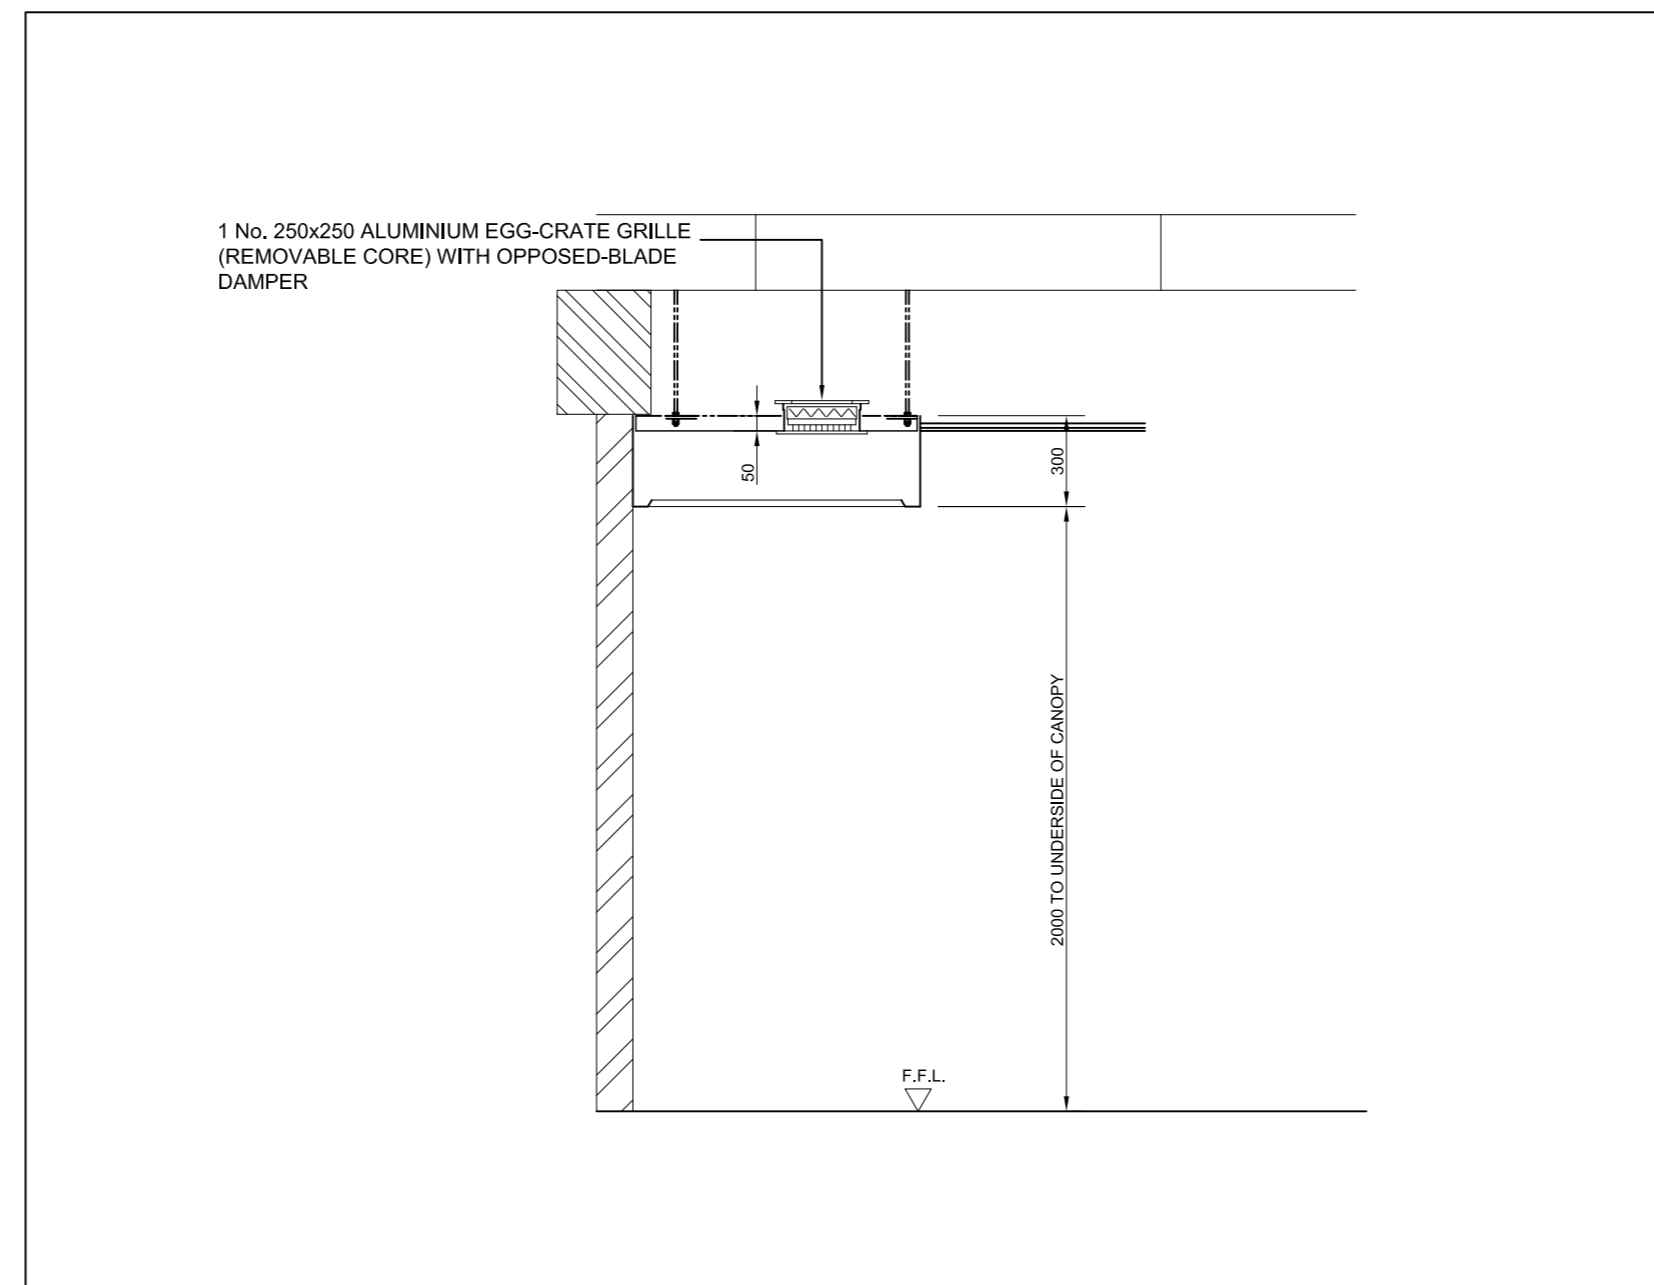

Condense Canopy Section B-B

Scale 1:25


G1C.09

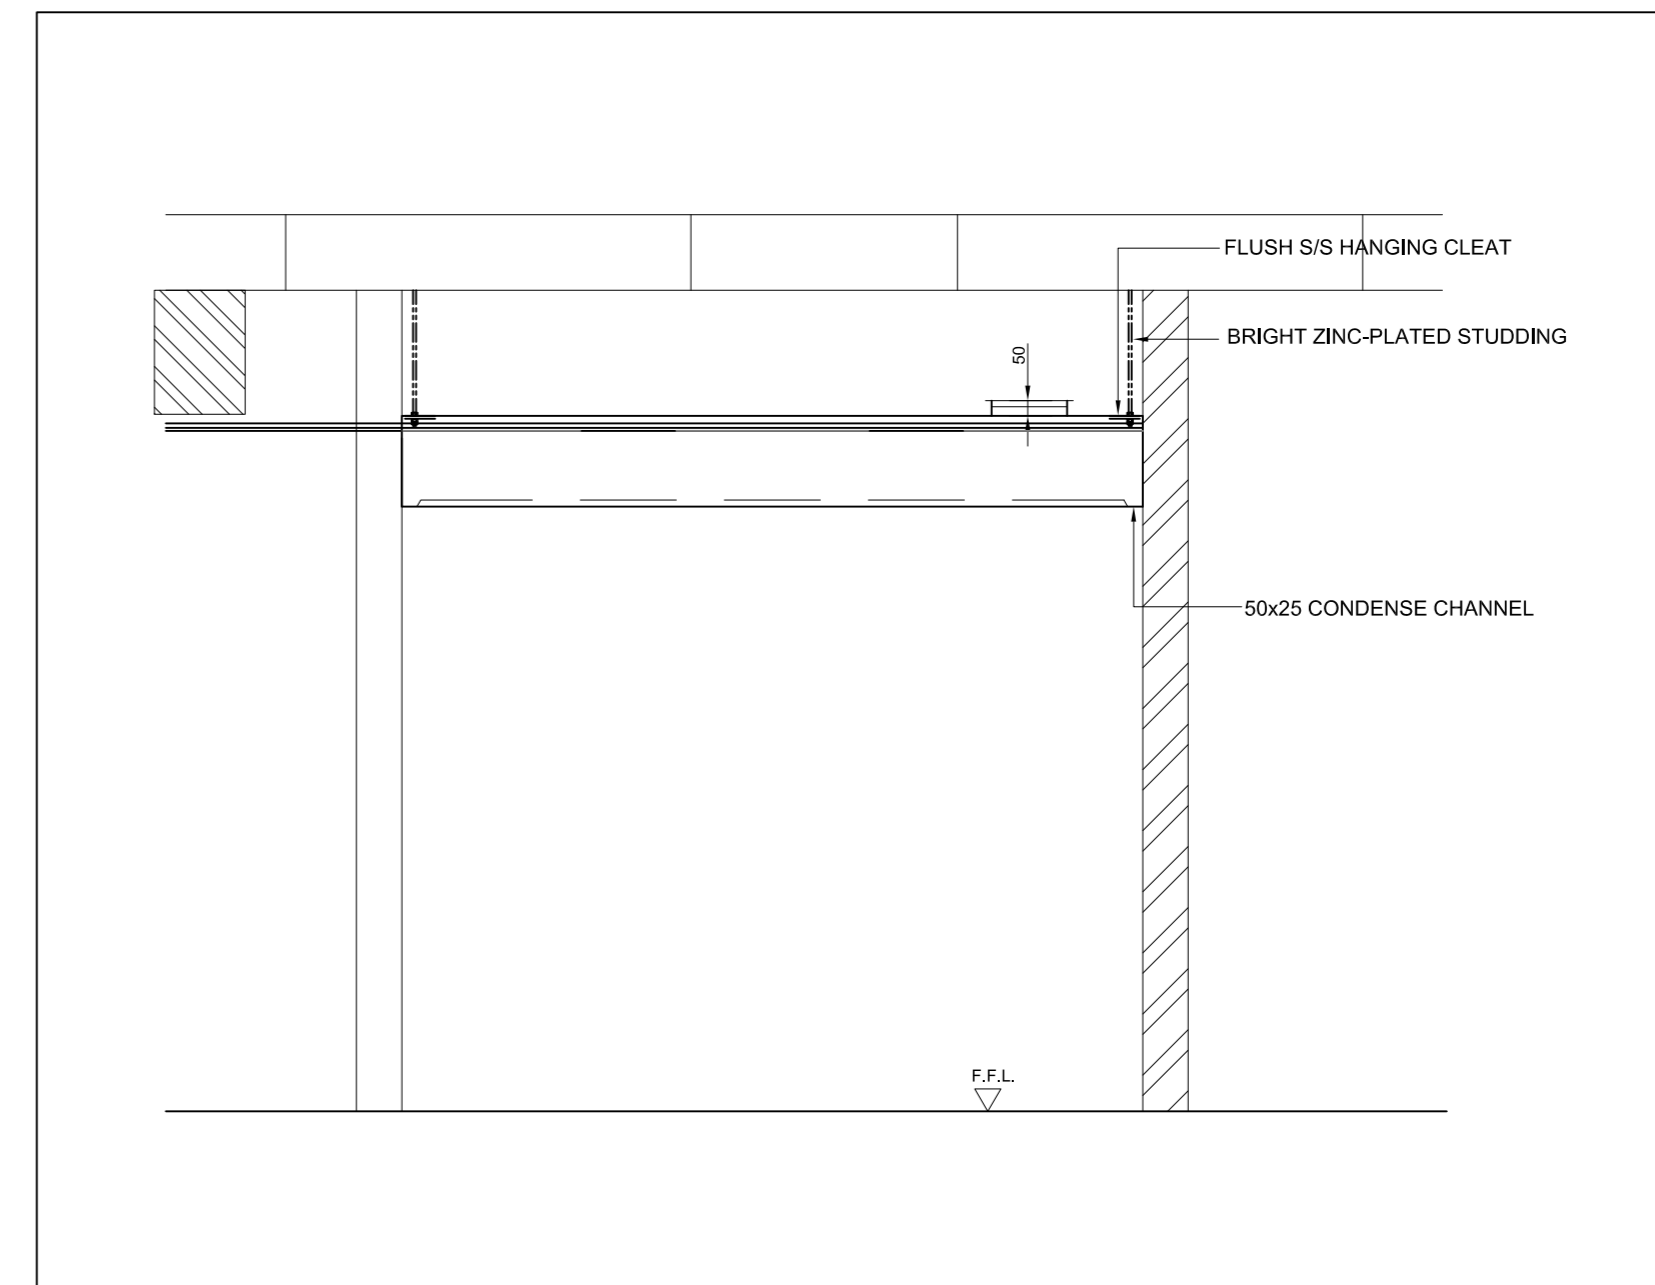

Condense Canopy Front View

Scale 1:25


G1C.09

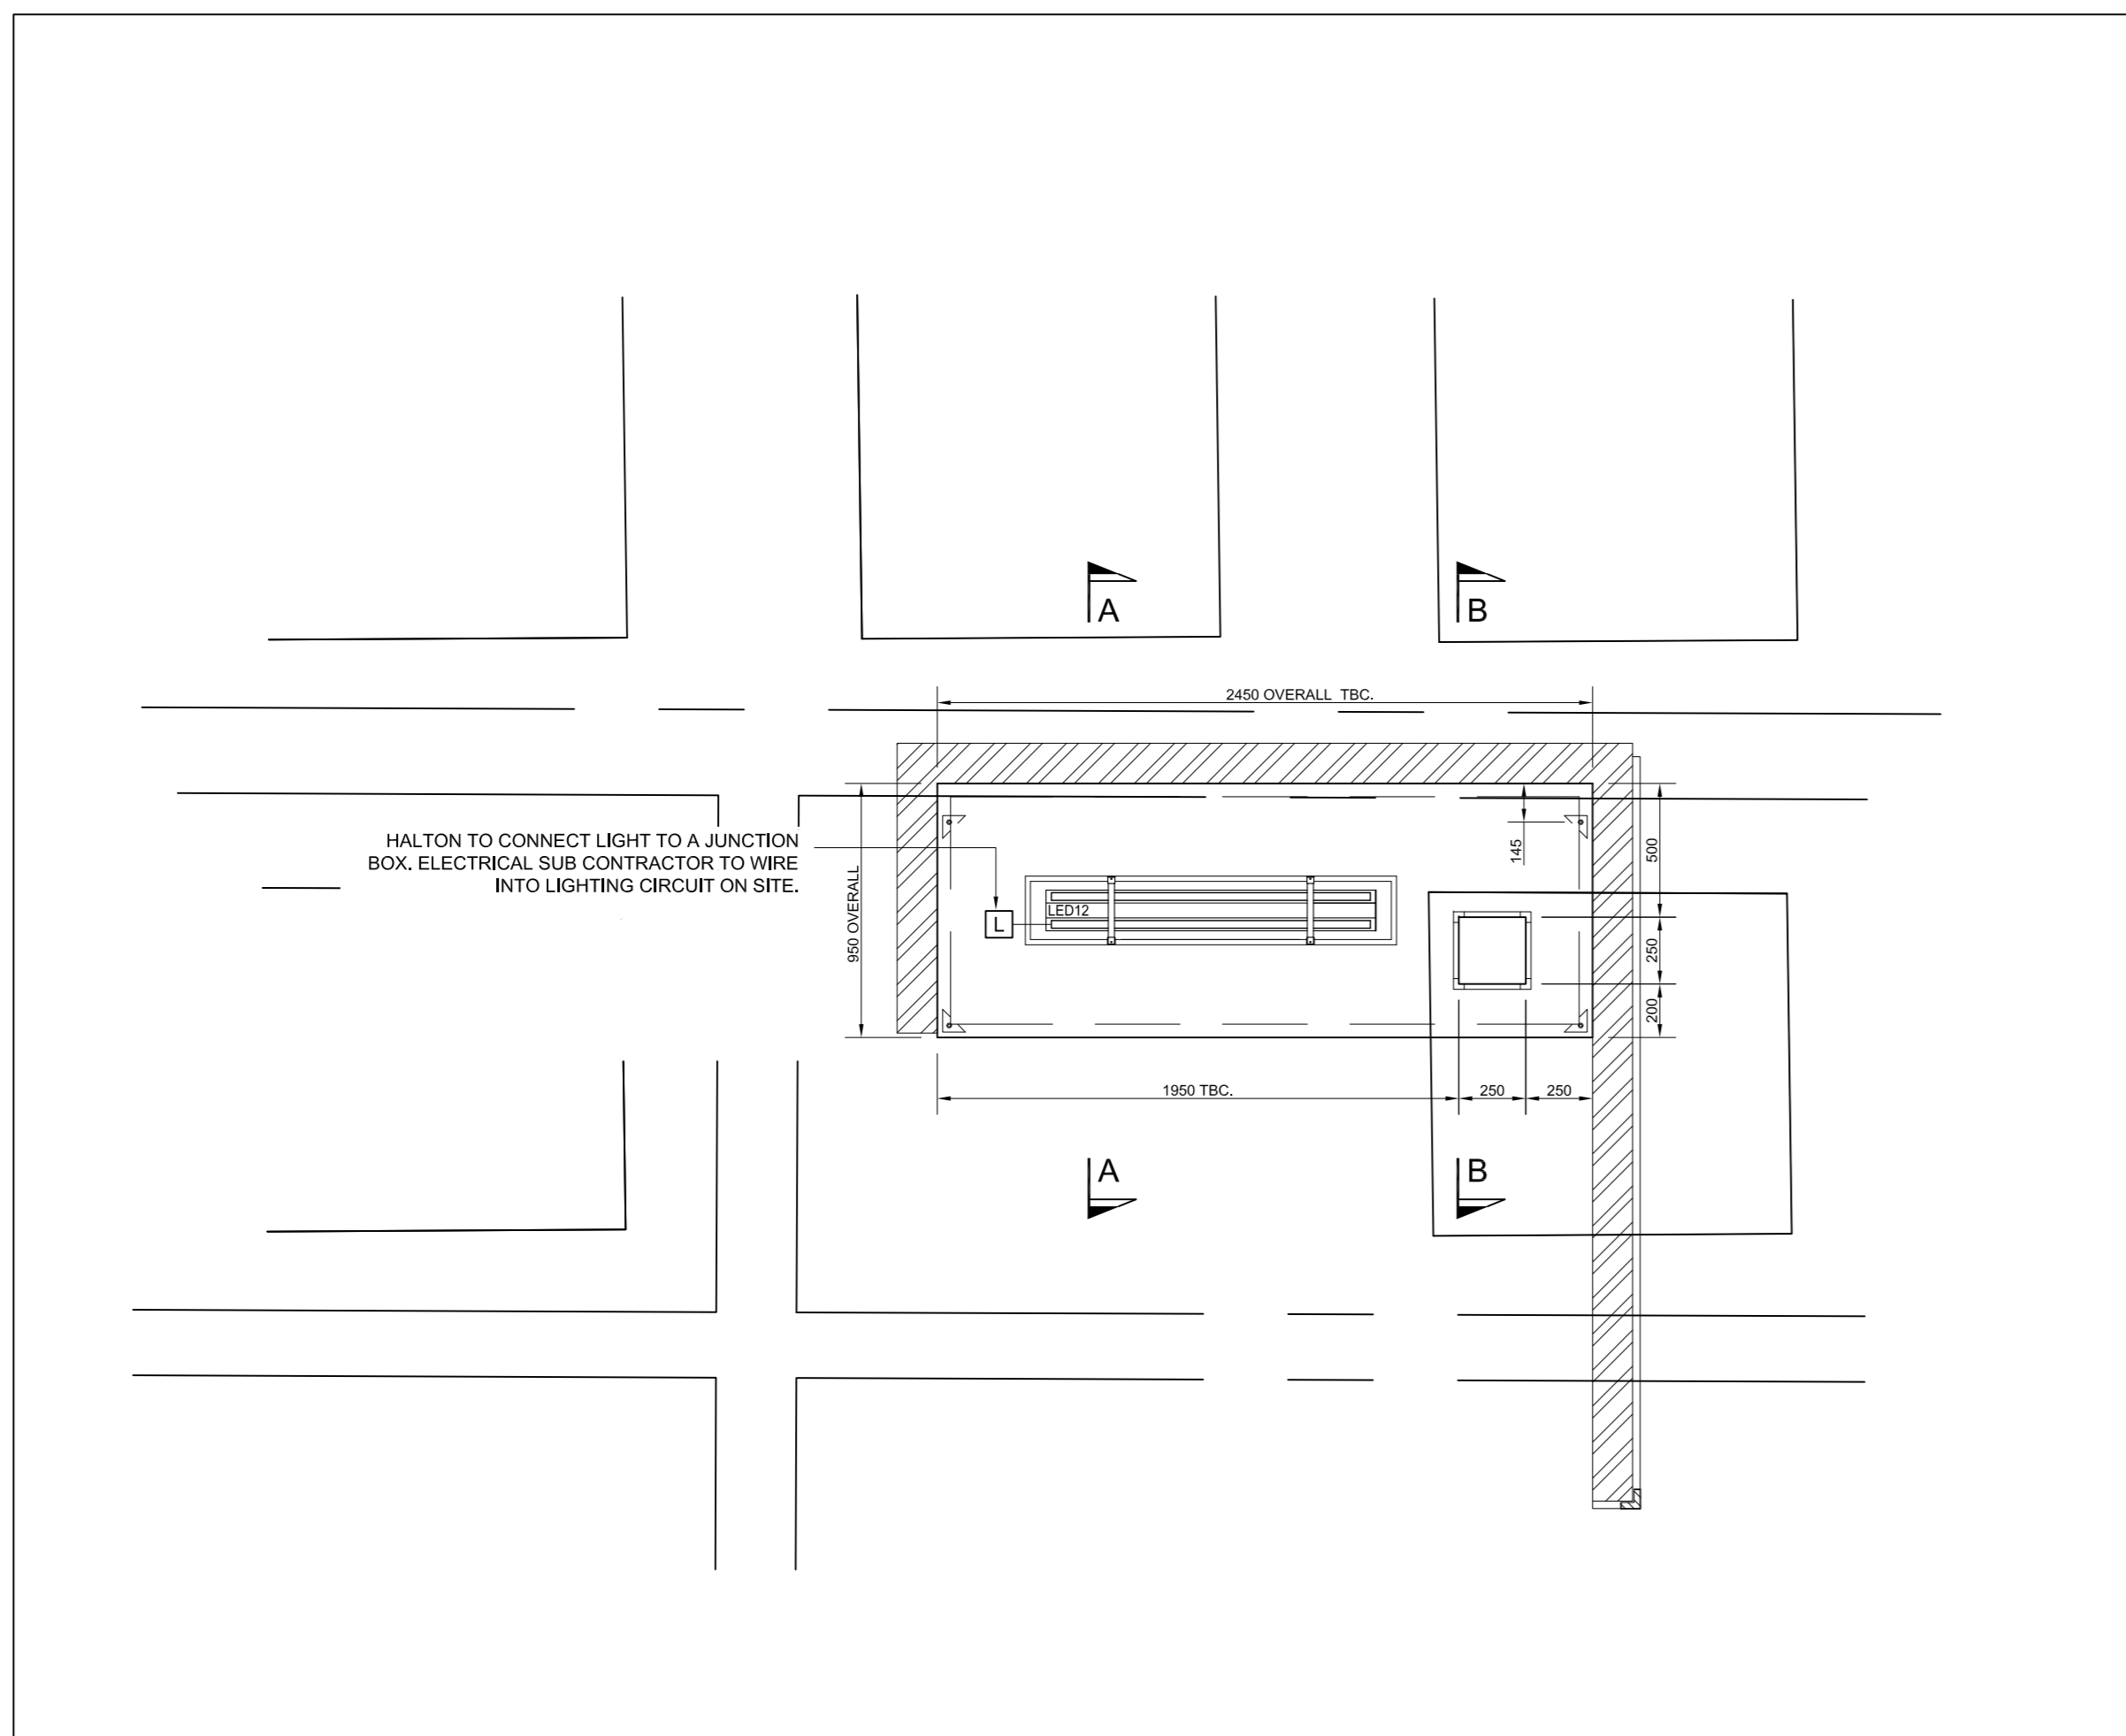

Condense Canopy Plan View


Scale 1:25

G1C.09

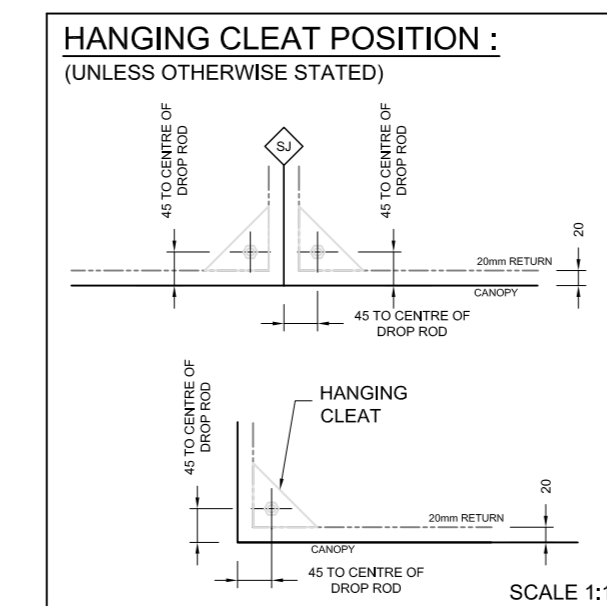

**CANOPY DETAILS:**

Halton Model:	SCXW
Canopy Size:	2450 x 950 x 300
Extract Flow Rate:	0,300 m <sup>3</sup> /s
Static Pressure at Extract Spigot:	40 Pa
Extract Spigots (20 Mez):	1 No. 250 x 250
Approx Hanging Weight:	80 kg
Lighting Type & Number:	1 No. LED12 STRIP (2x 21W)
Lighting Colour Temperature:	4000K

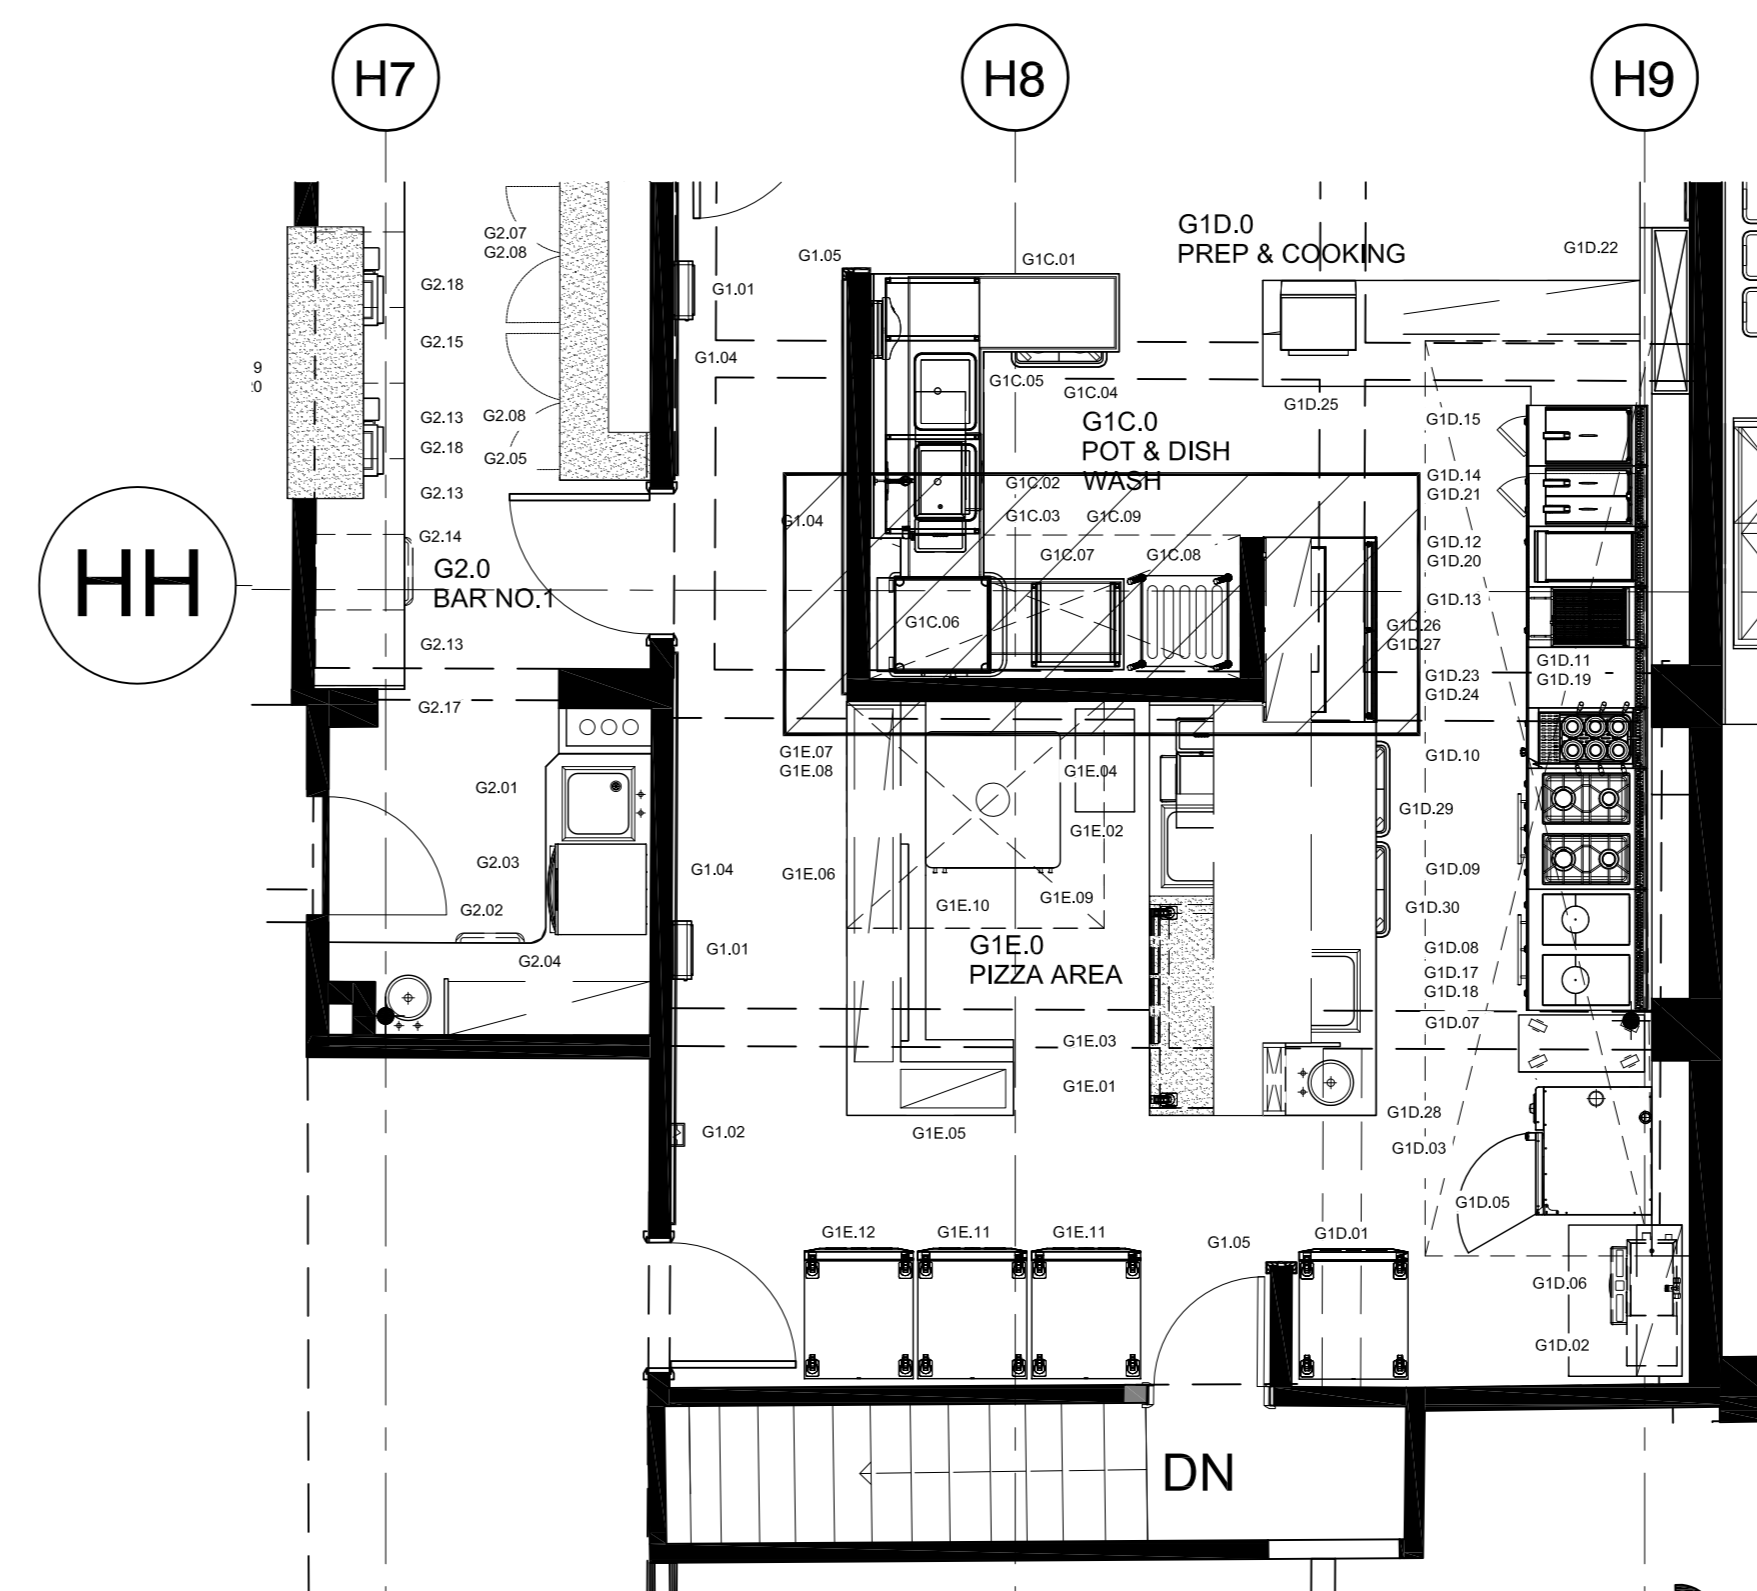

Key Plan  
Scale @1:50

REV	DESCRIPTION	DATE	BY
-	-	-	-
CLIENT: <b>COMET HATFIELD</b>			
CONSULTANTS: <b>FOODESCO LIMITED</b>			
JOB TITLE: <b>COMET HOTEL, HATFIELD</b>			
DRAWING TITLE: <b>GROUND FLOOR KITCHEN CONDENSE CANOPY POT &amp; DISH WASH AREA</b>			
SCALE:	DATE:	DRWN BY:	CHKD BY:
1:25/50@A1	30.11.18	TJ	RH
CAD FILE:			
JOB No.	DWG No.	REVN.	
224	224-G-801-1	-	