


Ventilation Canopy Front View

Scale 1:25


G1E.07

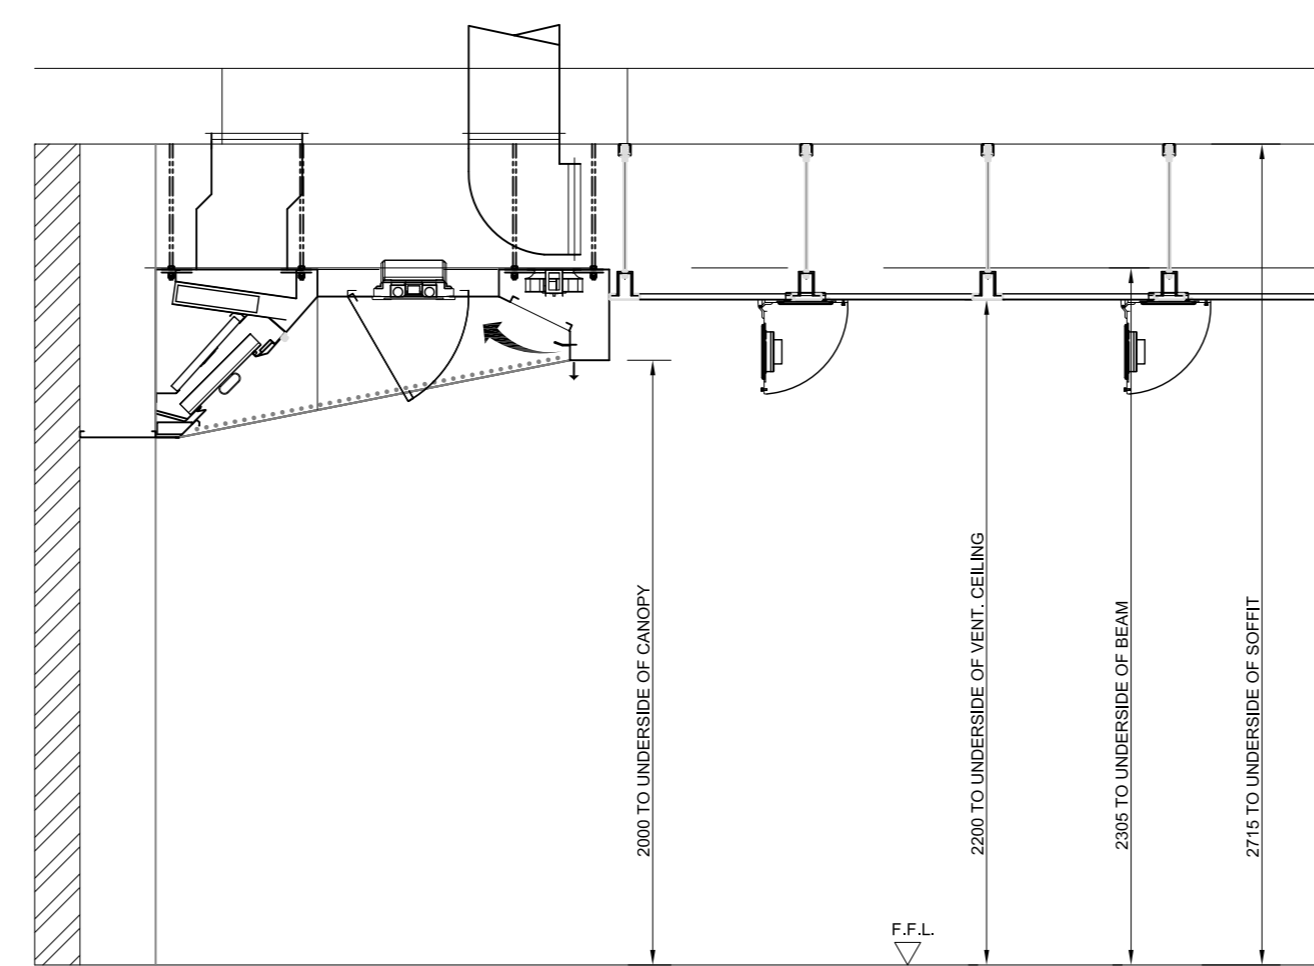

Ventilation Canopy Section A-A

Scale 1:25


G1E.07

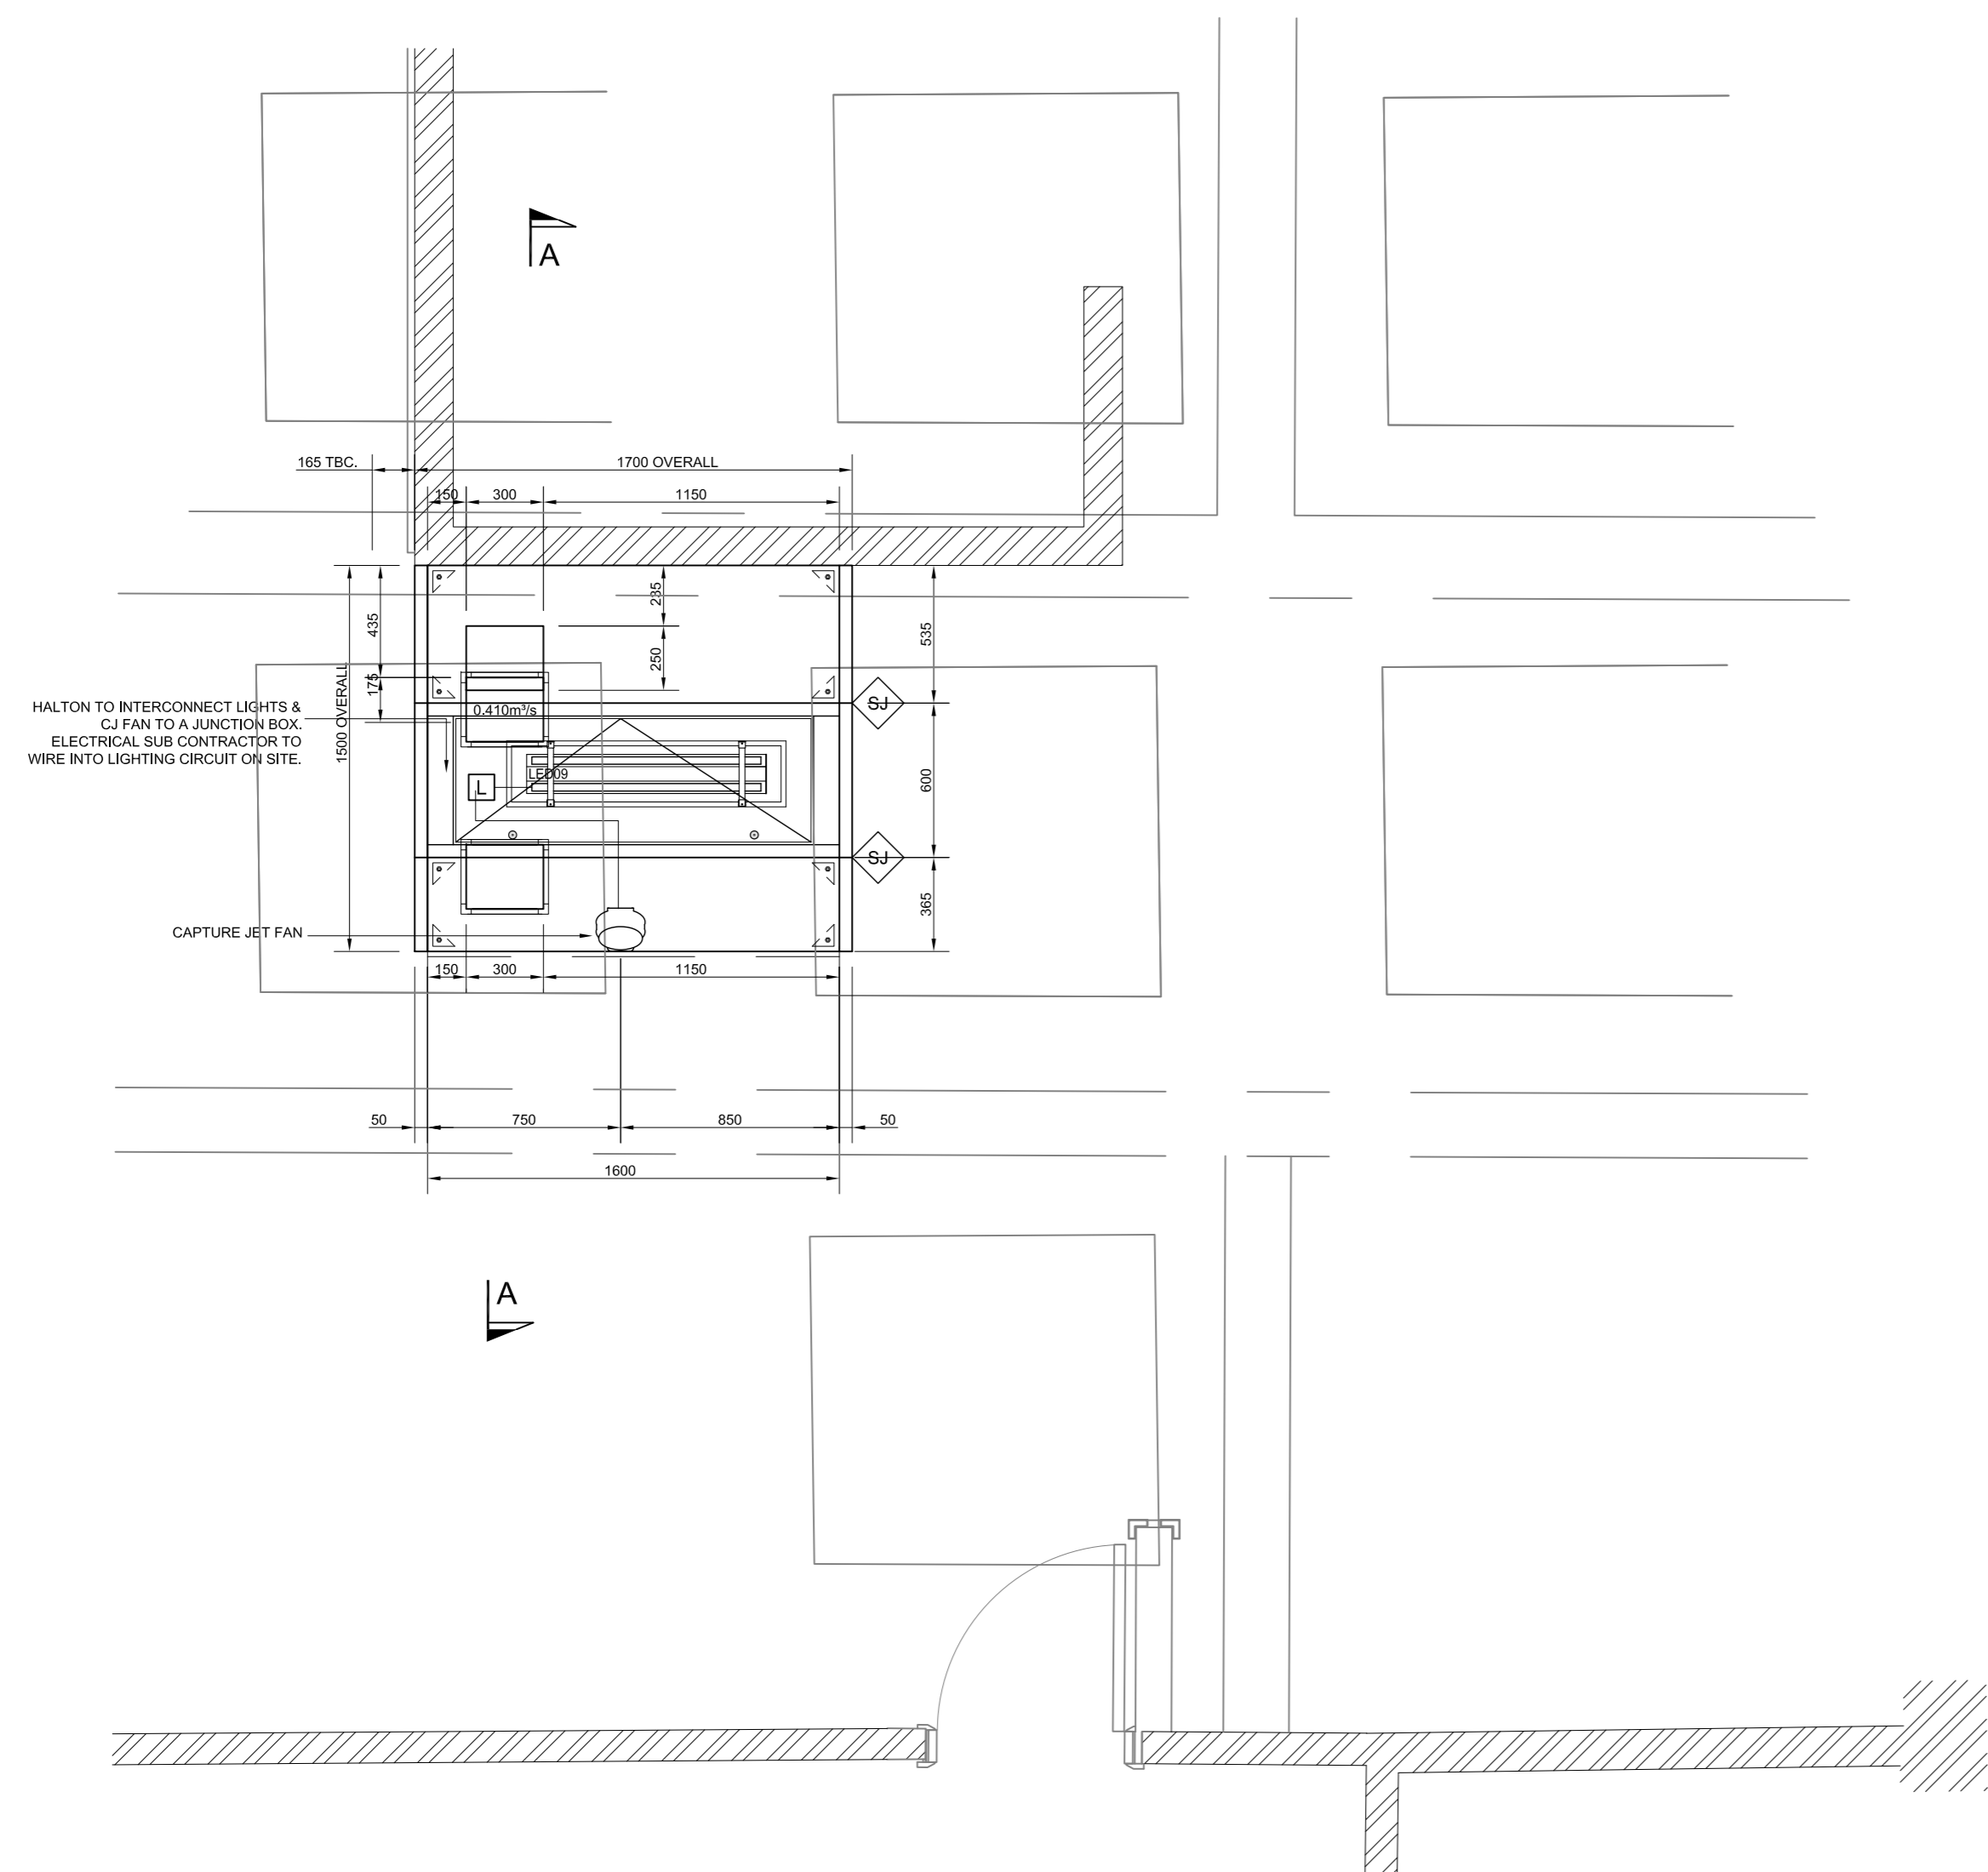

Ventilation Canopy Plan View


Scale 1:25

G1E.07

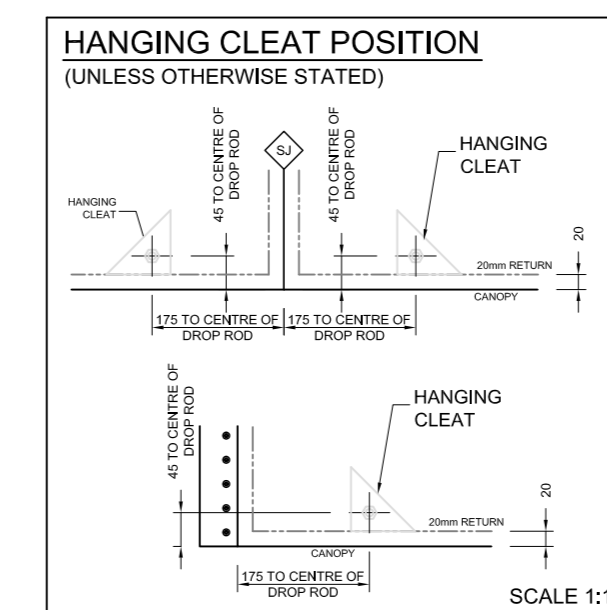

**CANOPY DETAILS:**

Halton Model:	SKVF
Canopy Size:	1600 x 1900 x 400/300
Extract Flow Rate:	0.410 m <sup>3</sup> /s
Static Pressure at Extract Spigot:	140 Pa
Extract Spigots (20 Mez):	1 No. 300 x 250 BEND
Supply Flow Rate:	0.340 m <sup>3</sup> /s
Static Pressure at Supply Spigot:	40 Pa
Supply Spigots:	1 No. 300x250
Approx Hanging Weight:	150 Kg
KSA Filters 500x330x50:	2 No.
Grease Drawers:	1 No.
Lighting Type & Number:	1 No. LED09 (2x14W)
Lighting Colour Temperature:	4000 K

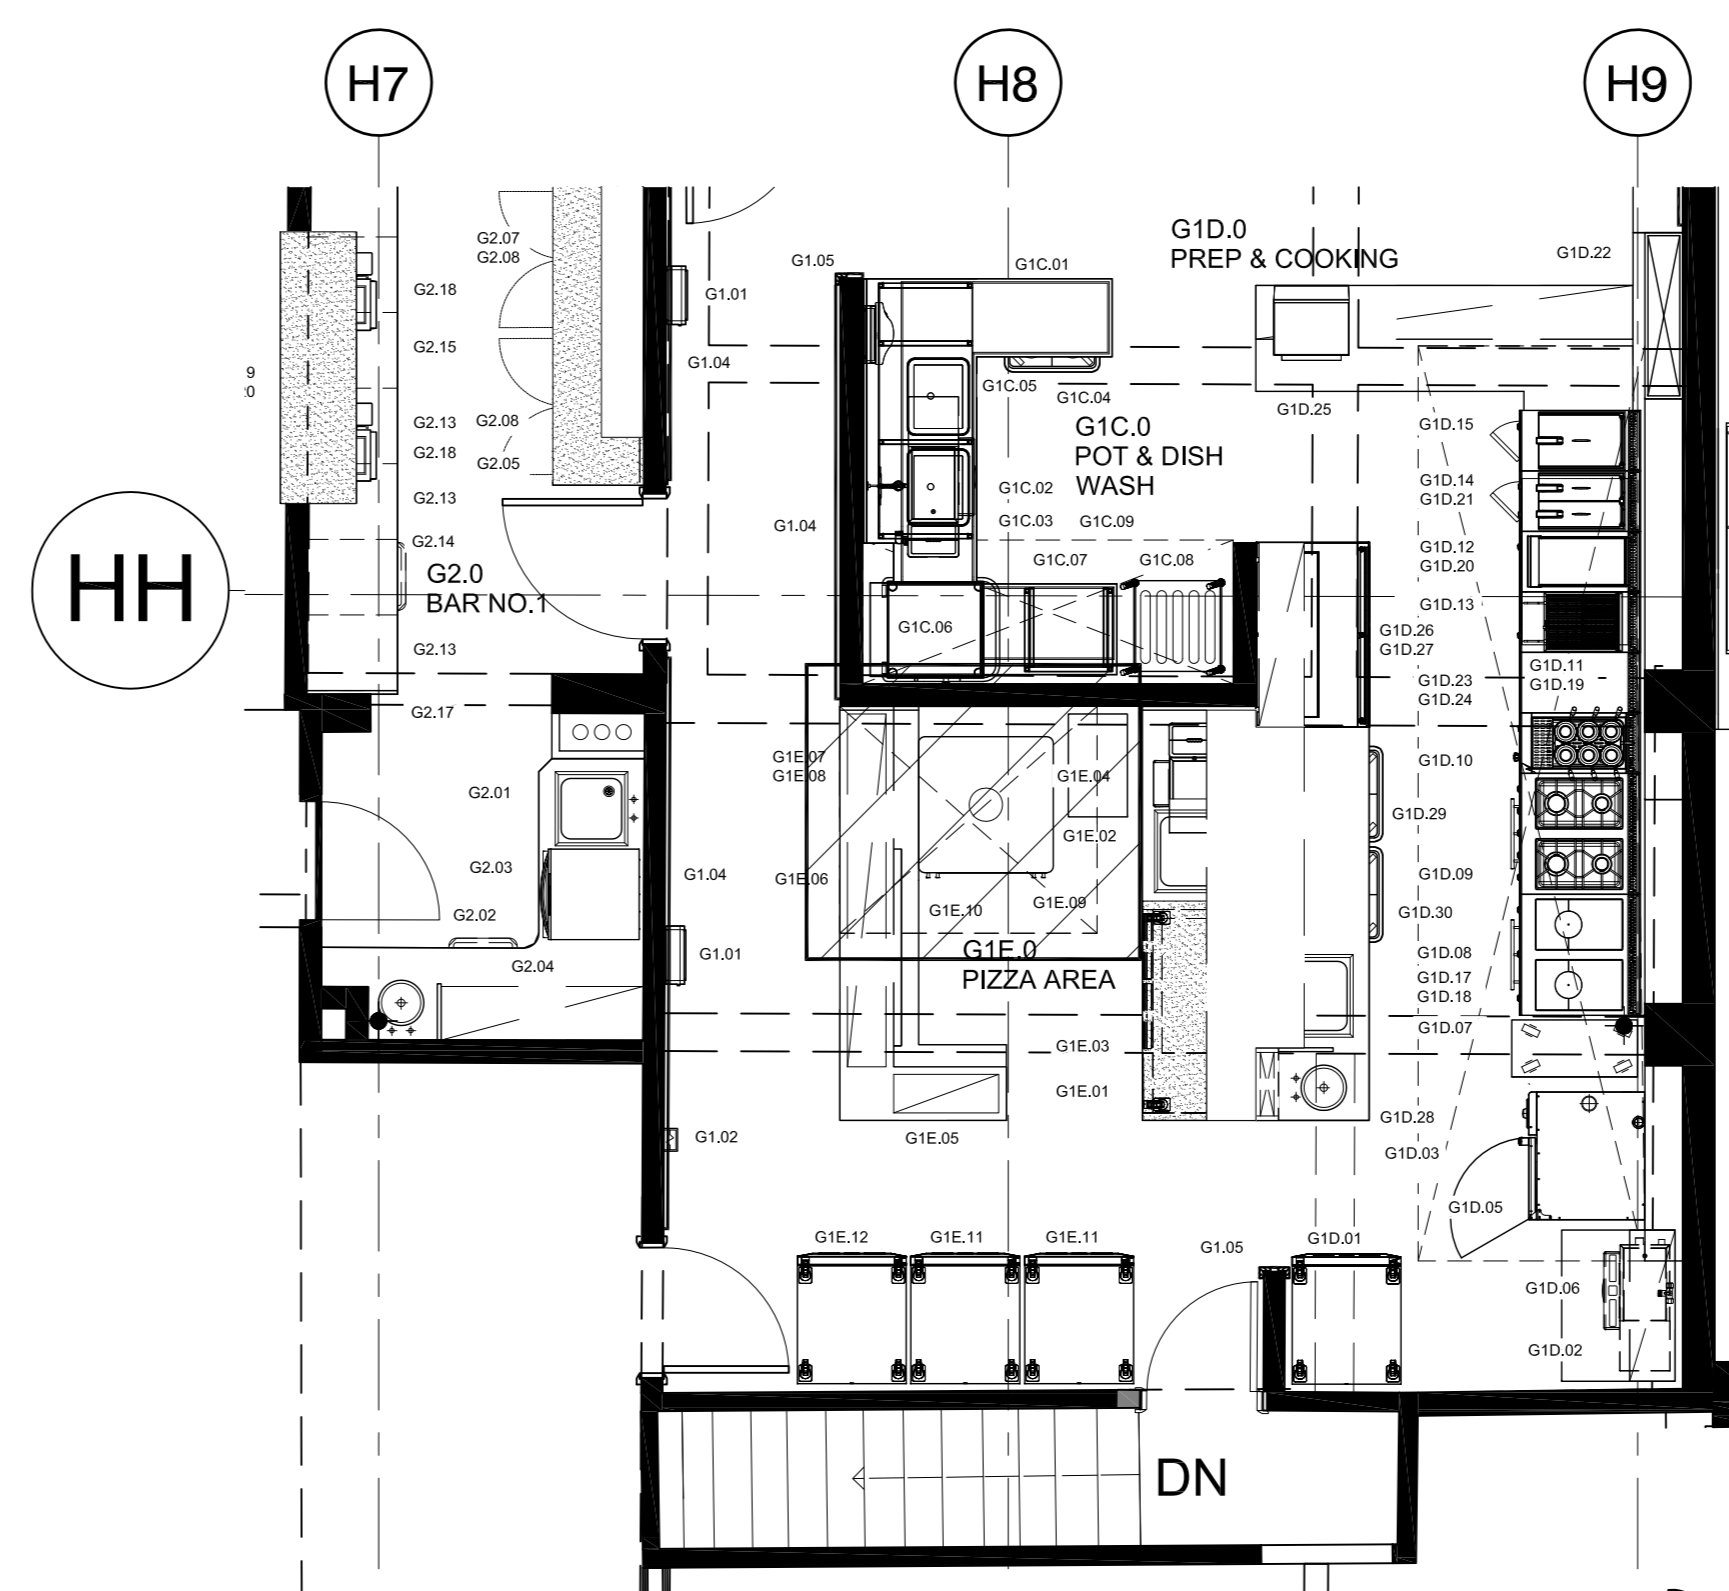

Key Plan  
Scale @1:50

REV	DESCRIPTION	DATE	BY
-	-	-	-
CLIENT: <b>COMET HATFIELD</b>			
CONSULTANTS: <b>FOODESCO LIMITED</b>			
JOB TITLE: <b>COMET HOTEL, HATFIELD</b>			
DRAWING TITLE: <b>GROUND FLOOR KITCHEN VENTILATION CANOPY PIZZA OVEN</b>			
SCALE:	DATE:	DRWN BY:	CHKD BY:
1:25/50@A1	30.11.18	TJ	RH
CAD FILE:			
JOB No.	DWG No.	REVN.	
224	224-G-801-2	-	