


ALL DIMENSIONS, LEVELS AND CLEARANCES TO BE CHECKED ON SITE PRIOR TO WORKS COMMENCING


THIS DRAWING SHOULD BE READ IN CONJUNCTION WITH ALL OTHER PROJECT RELATED DRAWINGS, SPECIFICATIONS AND DOCUMENTS AS PART OF A SINGLE PROJECT PACKAGE.

ANY DISCREPANCY BETWEEN THIS DRAWING, OTHER DRAWINGS FORMING PART OF THIS CONTRACT, OR THE SPECIFICATION / BILLS OF QUANTITIES MUST BE CLARIFIED BEFORE COMMENCEMENT OF ANY WORK OR ORDERING OF ANY MATERIALS.


PLEASE CONSULT THE AUTHOR OR PROJECT MANAGER SHOULD THE READER REQUIRE CLARIFICATION ON ANY PART OF THIS DRAWING.

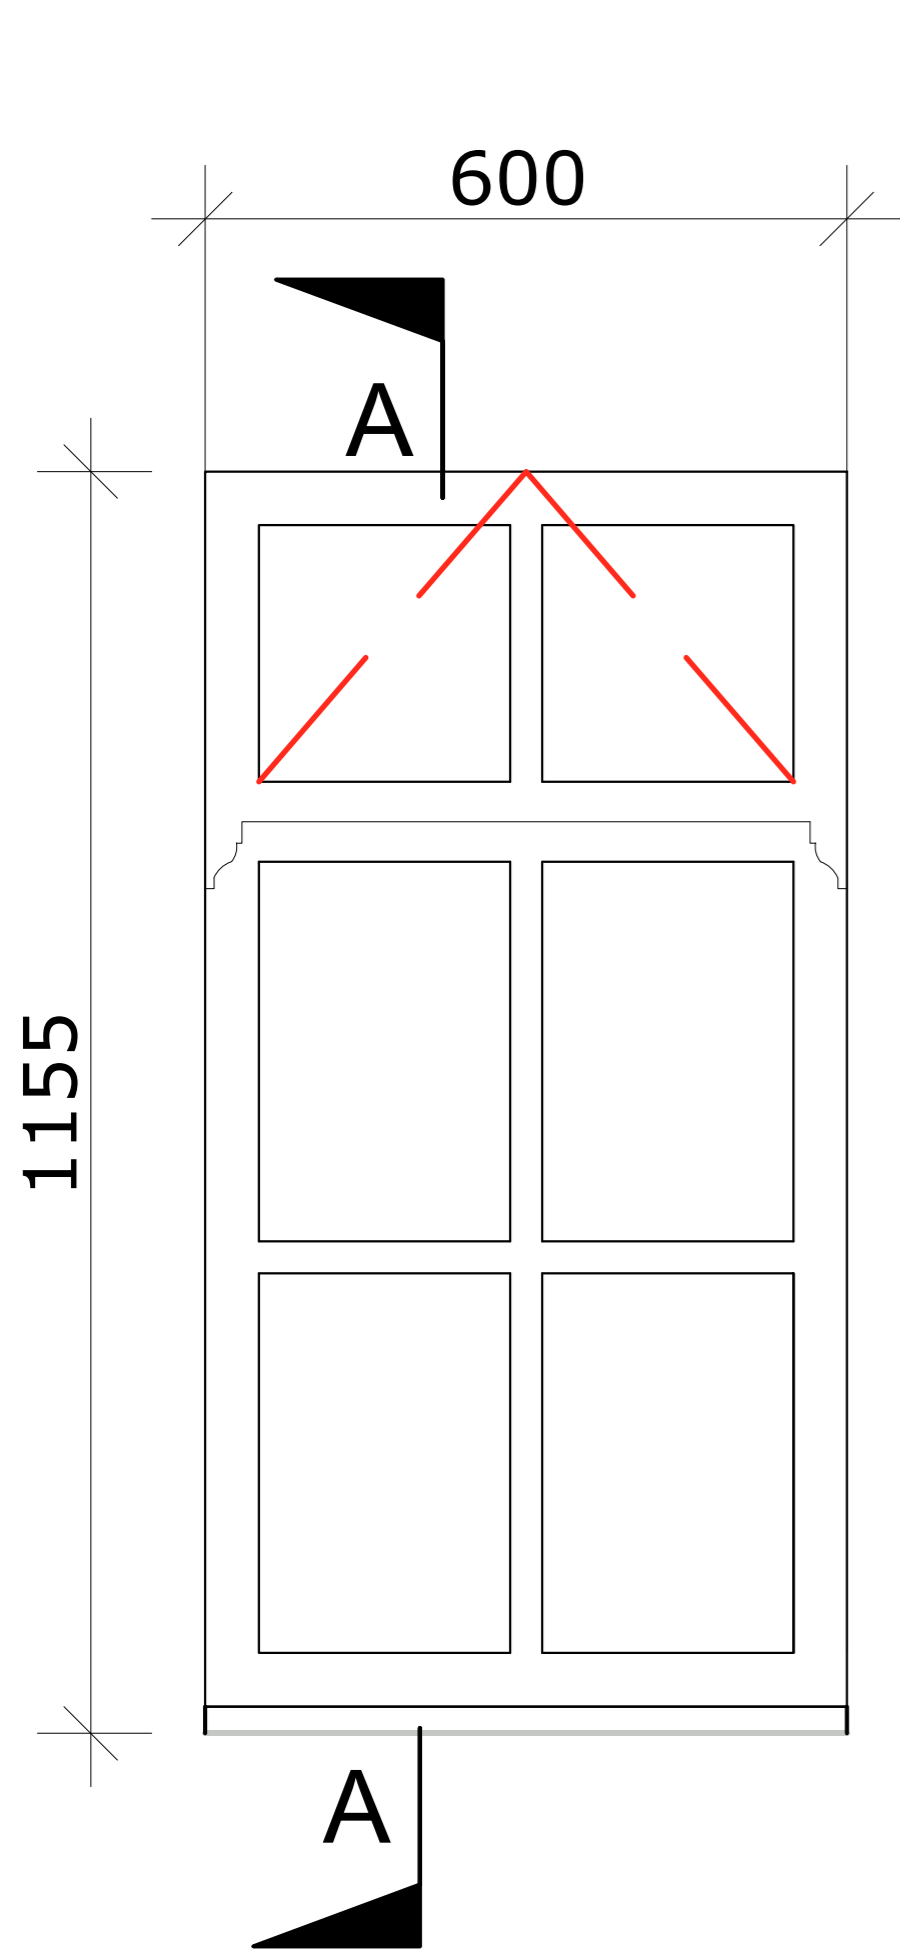


Proposed Window
Detail A
(1:20)

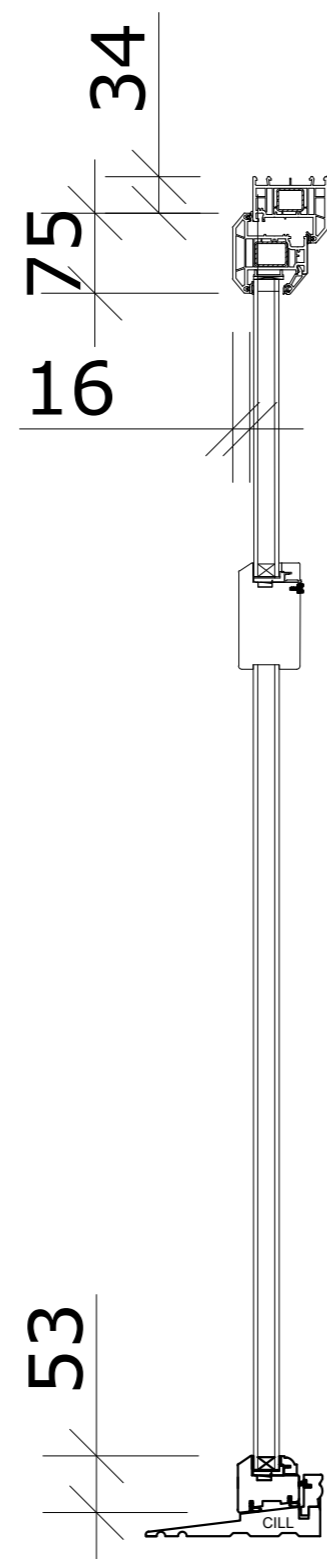


Section Window
Detail A
(1:20)

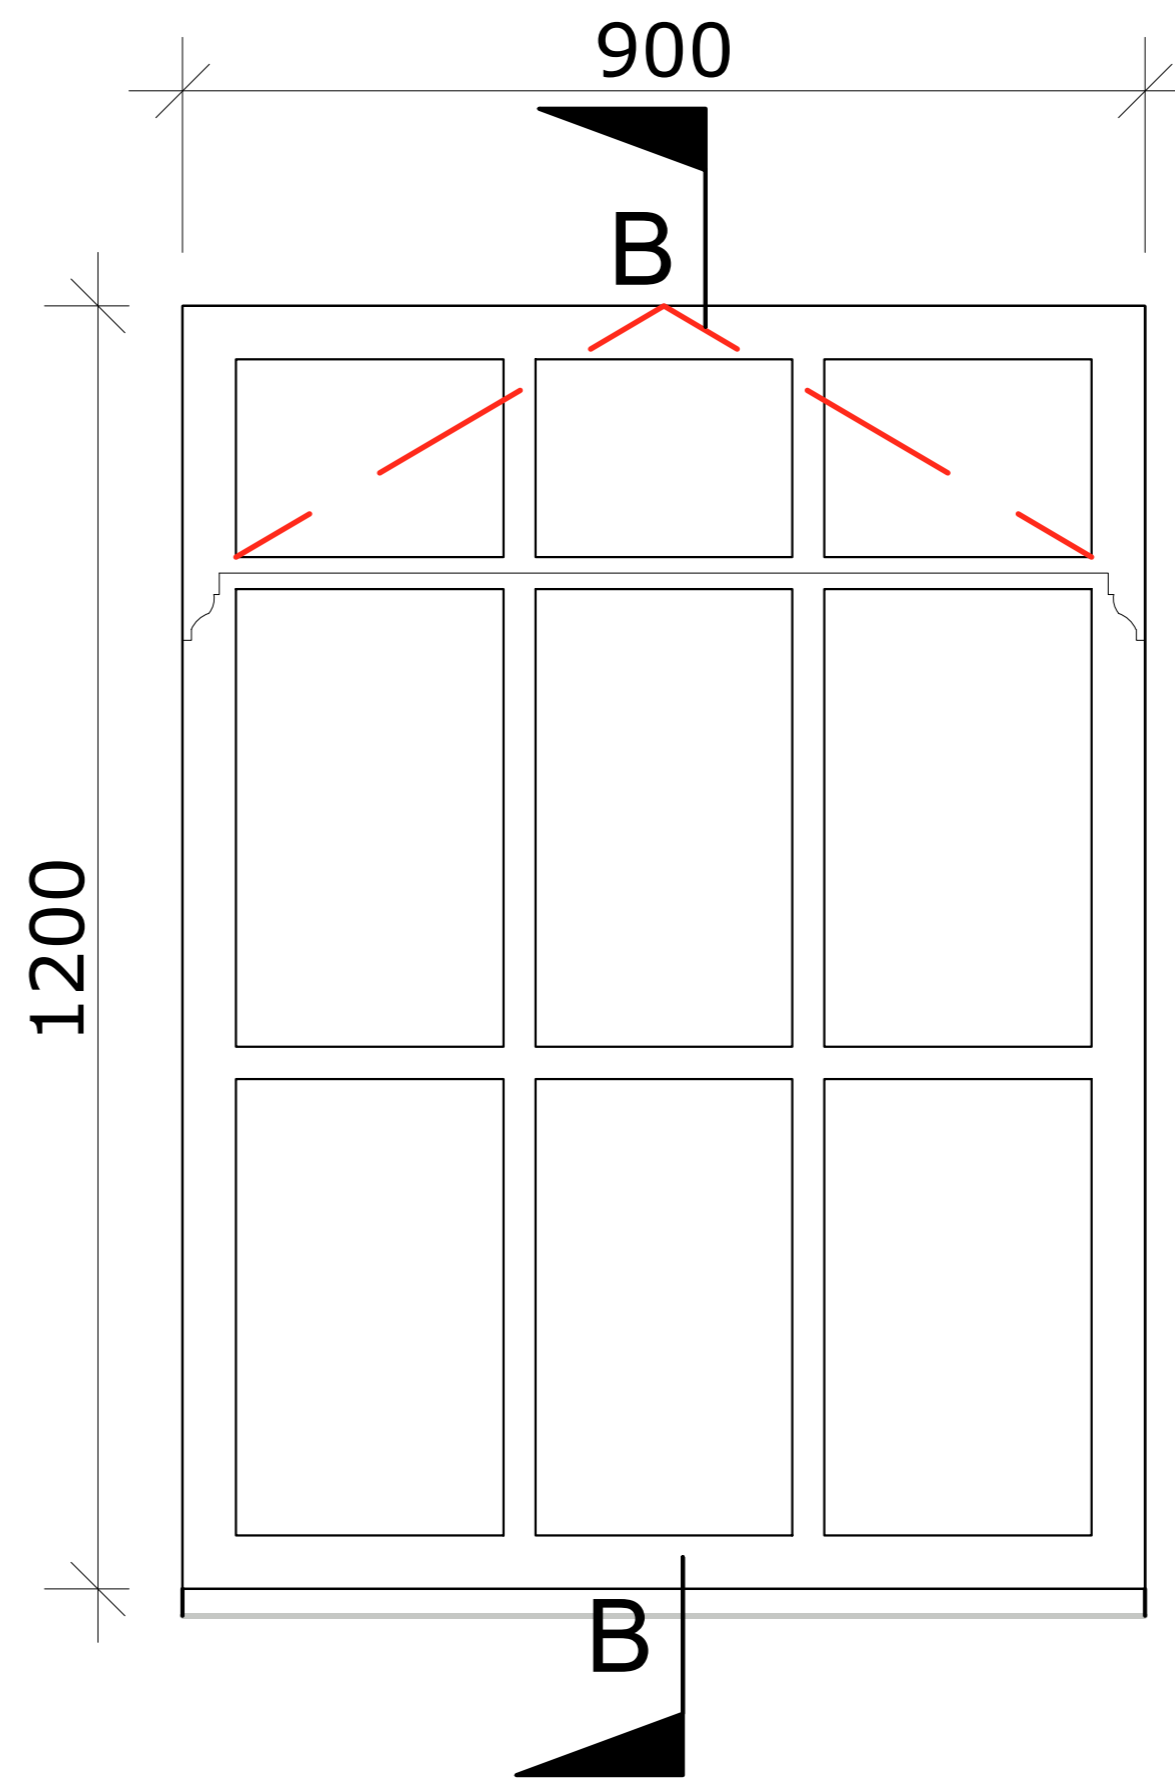


Proposed Window
Detail B
(1:20)

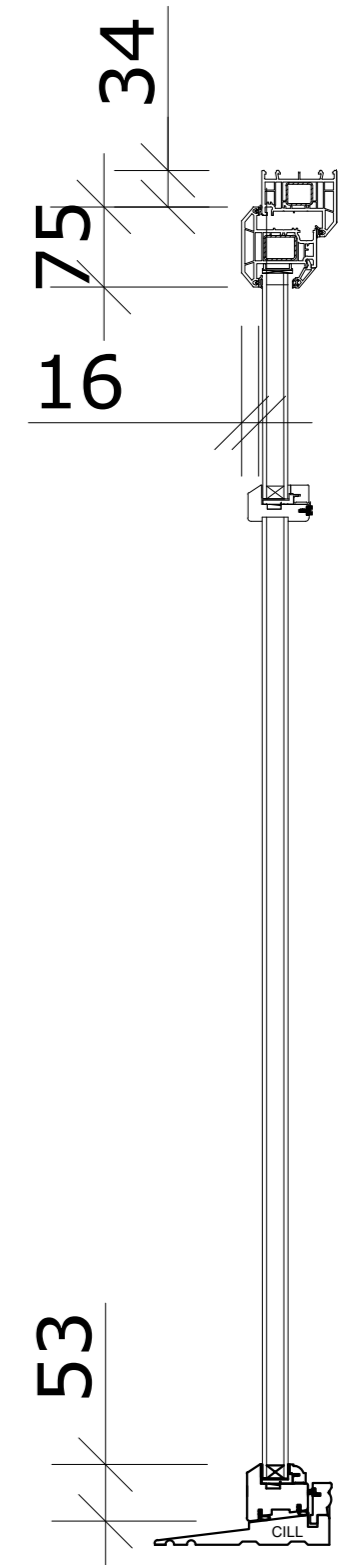

Section Window
Detail B
(1:20)

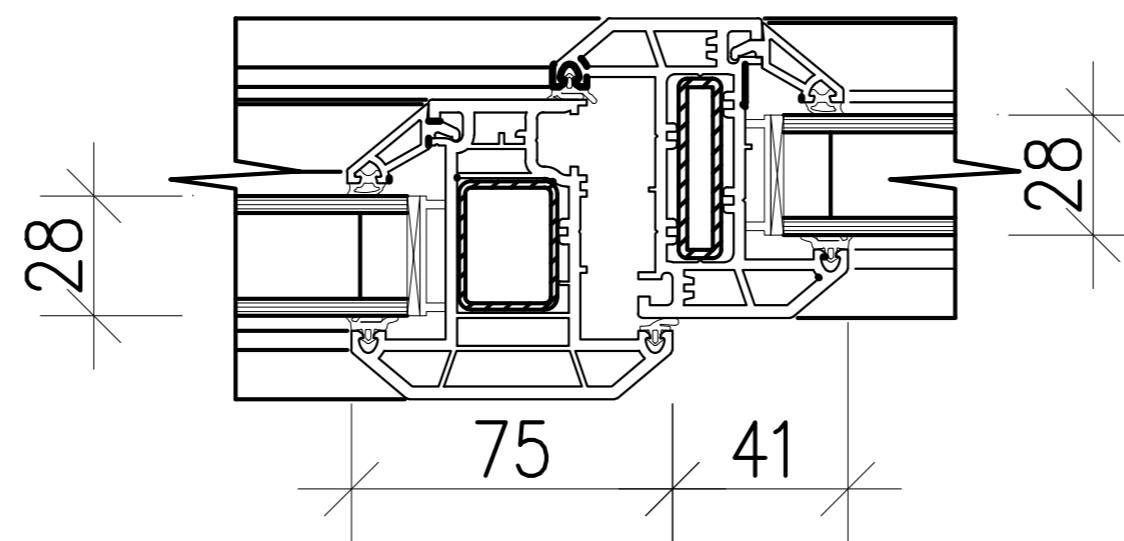

Section Detail C
(1:5)

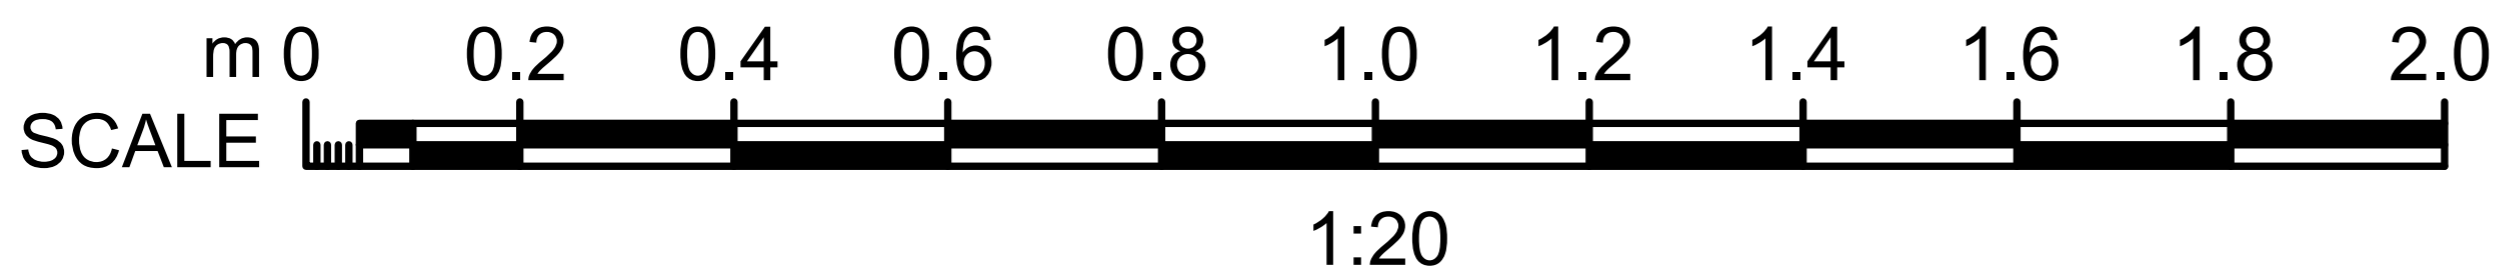

BRINGING IDEAS TO LIFE FRANKHAM Frankham Consultancy Group Limited E: enquire@frankham.com www.frankham.com	Client: Notting Hill Genesis				Drawing Title: Proposed Elevation & Section Detail A-A & B-B							
	Project Title: Priority 1 units Longcroft Lane blocks AL8 6EL				Status: PLANNING ISSUE							
	Original Issue Date: 03/07/2020		Scale @ A4: 1:20									
Drawn By: MF	Designed By: DC	Checked By: BG	Apprv'd By: JM	Job No/ File Ref: 227721	Originator: FCG	Zone: MB	Level: DE	Type: DR	Discipline: B	Number: 2400	Suitability: S4	Revision: P01