



Site Location Plan
(Scale 1:1250)



Block Plan
(Scale 1:500)


ALL DIMENSIONS, LEVELS AND CLEARANCES TO BE CHECKED ON SITE PRIOR TO WORKS COMMENCING

THIS DRAWING SHOULD BE READ IN CONJUNCTION WITH ALL OTHER PROJECT RELATED DRAWINGS, SPECIFICATIONS AND DOCUMENTS AS PART OF A SINGLE PROJECT PACKAGE.


ANY DISCREPANCY BETWEEN THIS DRAWING, OTHER DRAWINGS FORMING PART OF THIS CONTRACT, OR THE SPECIFICATION / BILLS OF QUANTITIES MUST BE CLARIFIED BEFORE COMMENCEMENT OF ANY WORK OR ORDERING OF ANY MATERIALS.

PLEASE CONSULT THE AUTHOR OR PROJECT MANAGER SHOULD THE READER REQUIRE CLARIFICATION ON ANY PART OF THIS DRAWING.

SCALE 1:500

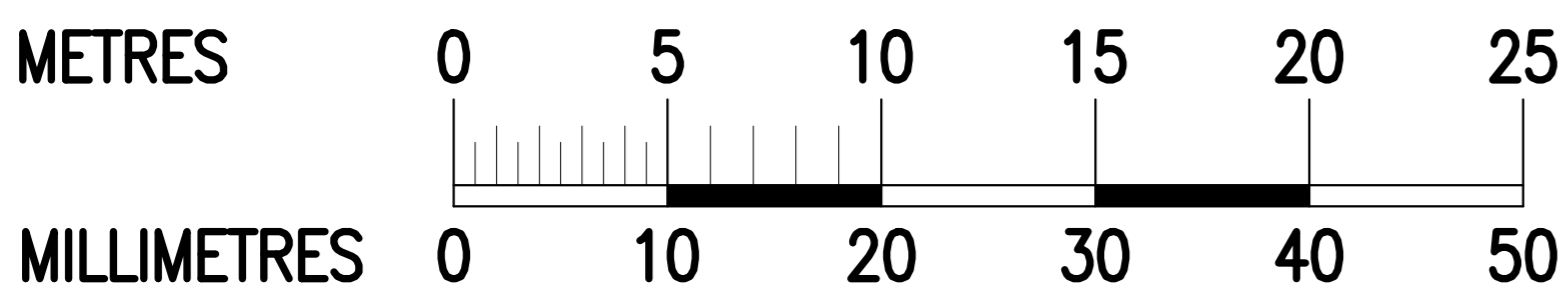

SCALE 1:1250

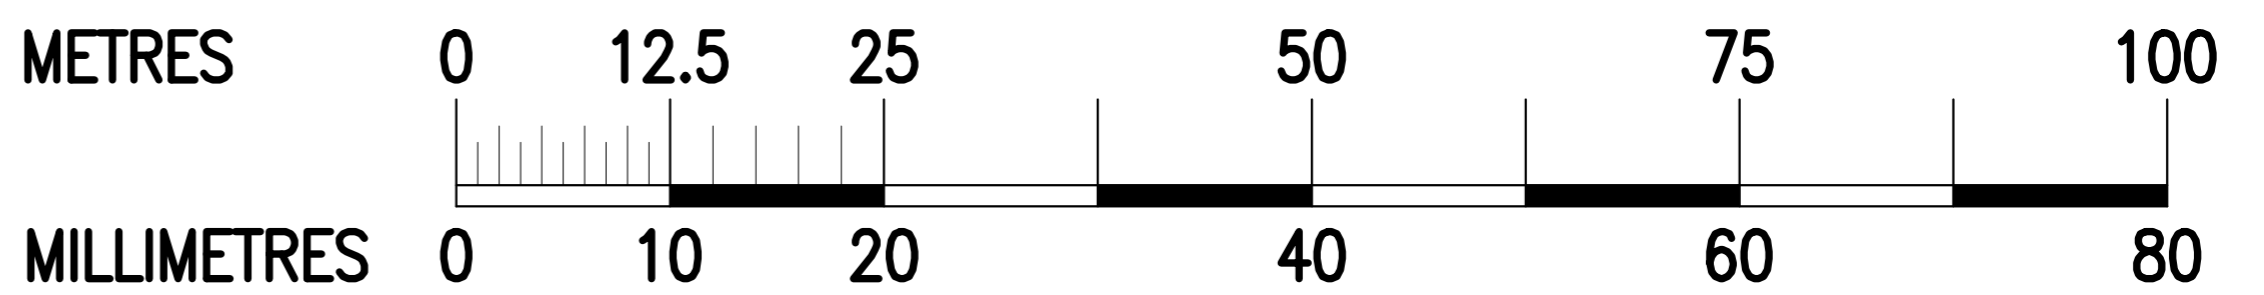

BRINGING IDEAS TO LIFE



FRANKHAM

Frankham Consultancy Group Limited

E: enquire@frankham.com
www.frankham.com

Client:
Notting Hill Genesis

Project Title:
Priority 1 units - Longcroft Lane blocks, AL8 6EL

Original Issue Date:
03/07/2020

Scale @ A4:
As Shown

Drawing Title:
**Block 2
Site Location & Block Plan**

Status:
PLANNING ISSUE

Drawn By: MF	Designed By: DC	Checked By: BG	Apprv'd By: JM	Job No/ File Ref 227727	Originator FCG	Zone ST	Level XX	Type DR	Discipline B	Number 1001	Suitability S4	Revision P02
------------------------	---------------------------	--------------------------	--------------------------	-----------------------------------	--------------------------	-------------------	--------------------	-------------------	------------------------	-----------------------	--------------------------	------------------------