




**Site Location Plan**  
( Scale 1:1250 )




**Block Plan**  
( Scale 1:500 )

SCALE 1:500

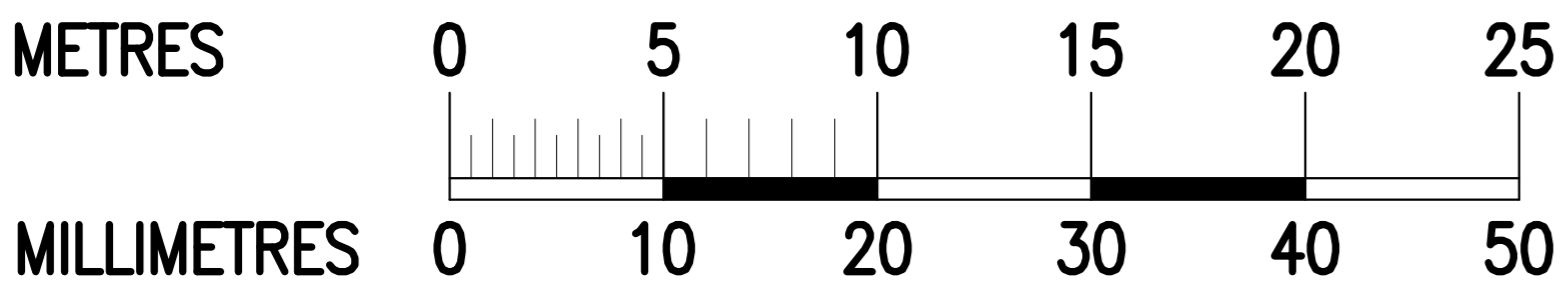

SCALE 1:1250

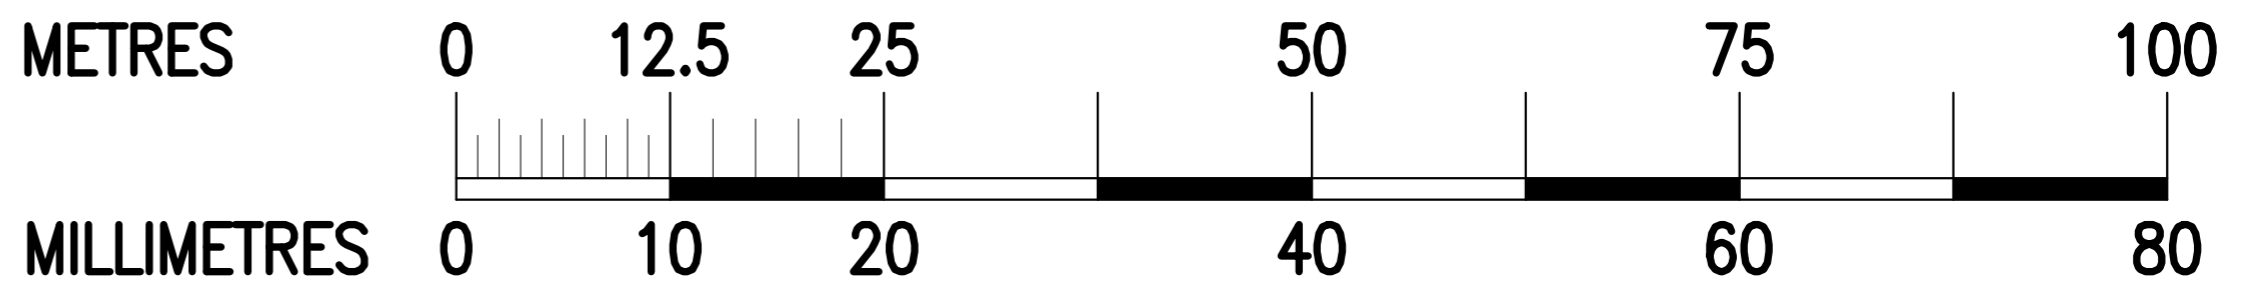

ALL DIMENSIONS, LEVELS AND CLEARANCES TO BE CHECKED ON SITE PRIOR TO WORKS COMMENCING


THIS DRAWING SHOULD BE READ IN CONJUNCTION WITH ALL OTHER PROJECT RELATED DRAWINGS, SPECIFICATIONS AND DOCUMENTS AS PART OF A SINGLE PROJECT PACKAGE.

ANY DISCREPANCY BETWEEN THIS DRAWING, OTHER DRAWINGS FORMING PART OF THIS CONTRACT, OR THE SPECIFICATION / BILLS OF QUANTITIES MUST BE CLARIFIED BEFORE COMMENCEMENT OF ANY WORK OR ORDERING OF ANY MATERIALS.

PLEASE CONSULT THE AUTHOR OR PROJECT MANAGER SHOULD THE READER REQUIRE CLARIFICATION ON ANY PART OF THIS DRAWING.

THE COPYRIGHT OF THE DRAWING AND DESIGN IS THE PROPERTY OF THE COMPANY. THIS INFORMATION HAS BEEN ISSUED UNDER SPECIFIC TERMS FOR THIS PROJECT AND MAY ONLY BE USED AND REPRODUCED ACCORDINGLY.

08/09/2020 13:58:22

 <b>FRANKHAM</b> <b>Frankham Consultancy Group Limited</b> E: <a href="mailto:enquire@frankham.com">enquire@frankham.com</a> <a href="http://www.frankham.com">www.frankham.com</a>	Client: <b>Notting Hill Genesis</b>				Drawing Title: <b>Block 3 Site Location &amp; Block Plan</b>							
	Project Title: <b>Priority 1 units - Longcroft Lane blocks, AL8 6EL</b>				Status: <b>PLANNING ISSUE</b>							
	Original Issue Date: <b>03/07/2020</b>		Scale @ A4: <b>As Shown</b>									
Drawn By: <b>MF</b>	Designed By: <b>DC</b>	Checked By: <b>BG</b>	Apprv'd By: <b>JM</b>	Job No/ File Ref <b>227727</b>	Originator <b>FCG</b>	Zone <b>ST</b>	Level <b>XX</b>	Type <b>DR</b>	Discipline <b>B</b>	Number <b>1002</b>	Suitability <b>S4</b>	Revision <b>P02</b>