




Site Location Plan
(Scale 1:1250)




Block Plan
(Scale 1:500)

SCALE 1:500

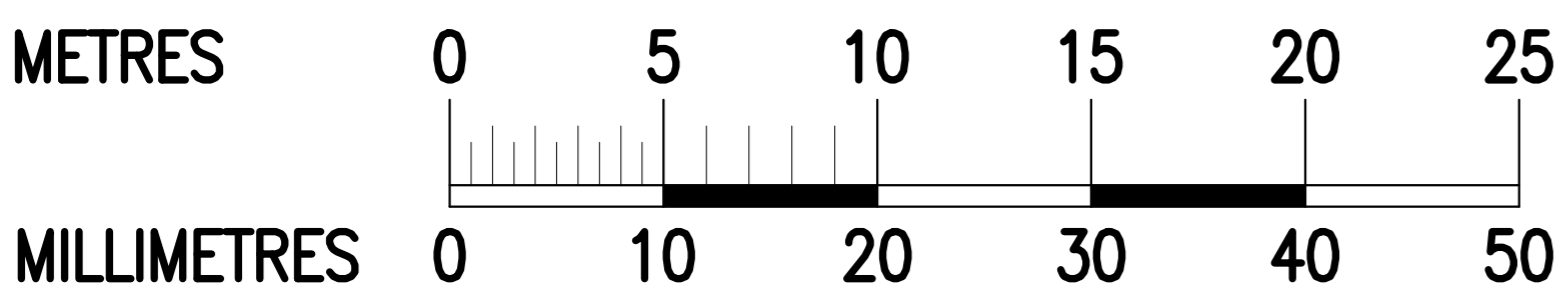

SCALE 1:1250

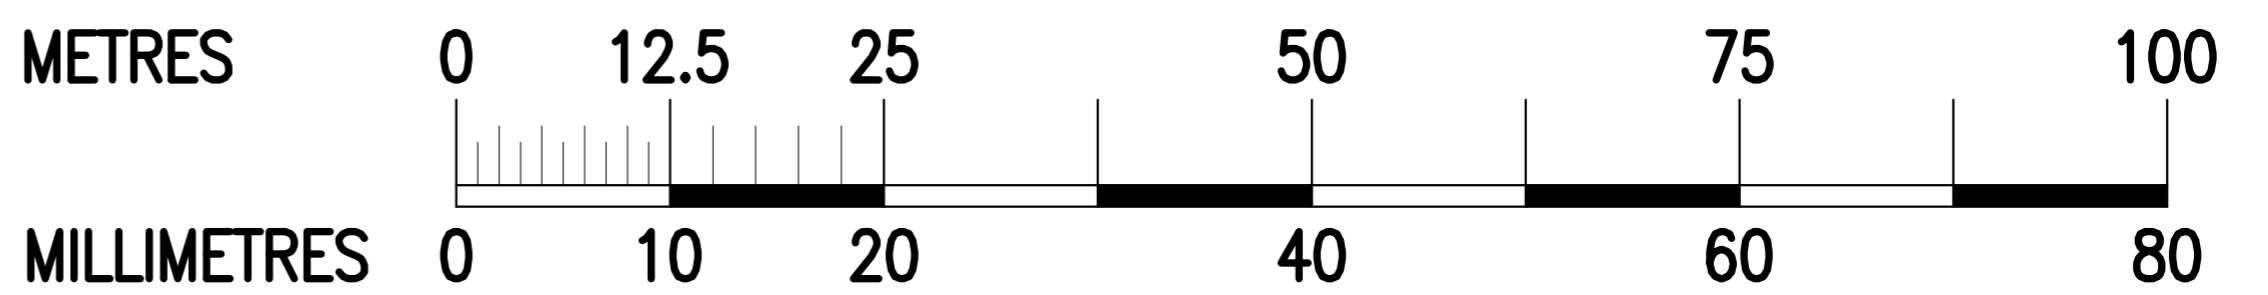

ALL DIMENSIONS, LEVELS AND CLEARANCES TO BE CHECKED ON SITE PRIOR TO WORKS COMMENCING


THIS DRAWING SHOULD BE READ IN CONJUNCTION WITH ALL OTHER PROJECT RELATED DRAWINGS, SPECIFICATIONS AND DOCUMENTS AS PART OF A SINGLE PROJECT PACKAGE.

ANY DISCREPANCY BETWEEN THIS DRAWING, OTHER DRAWINGS FORMING PART OF THIS CONTRACT, OR THE SPECIFICATION / BILLS OF QUANTITIES MUST BE CLARIFIED BEFORE COMMENCEMENT OF ANY WORK OR ORDERING OF ANY MATERIALS.

PLEASE CONSULT THE AUTHOR OR PROJECT MANAGER SHOULD THE READER REQUIRE CLARIFICATION ON ANY PART OF THIS DRAWING.

THE COPYRIGHT OF THE DRAWING AND DESIGN IS THE PROPERTY OF THE COMPANY. THIS INFORMATION HAS BEEN ISSUED UNDER SPECIFIC TERMS FOR THIS PROJECT AND MAY ONLY BE USED AND REPRODUCED ACCORDINGLY.

03/07/2020 10:20:23

 FRANKHAM Frankham Consultancy Group Limited E: enquire@frankham.com www.frankham.com	Client:			Notting Hill Genesis				Drawing Title:				
	Project Title:			Block 4 - Longcroft Lane blocks AL8 6EL				Site Location & Block Plan				
	Original Issue Date:		Scale @ A4:		Status:			PLANNING ISSUE				
03/07/2020	As Shown											
Drawn By:	Designed By:	Checked By:	Apprv'd By:	Job No/ File Ref	Originator	Zone	Level	Type	Discipline	Number	Suitability	Revision
MF	DC	BG	JM	227727	FCG	ST	XX	DR	B	1003	S4	P01