



elevation a

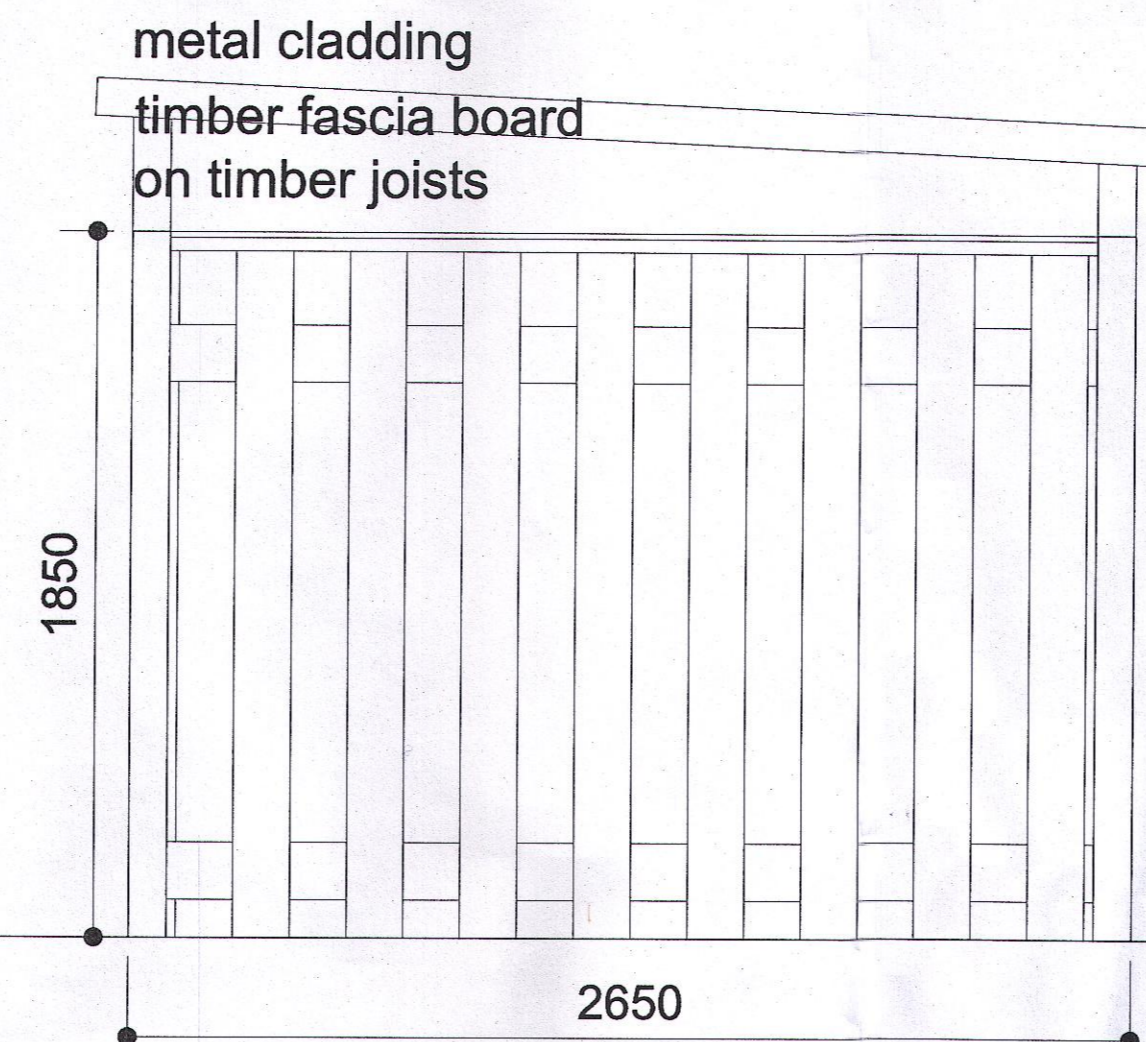


elevation b

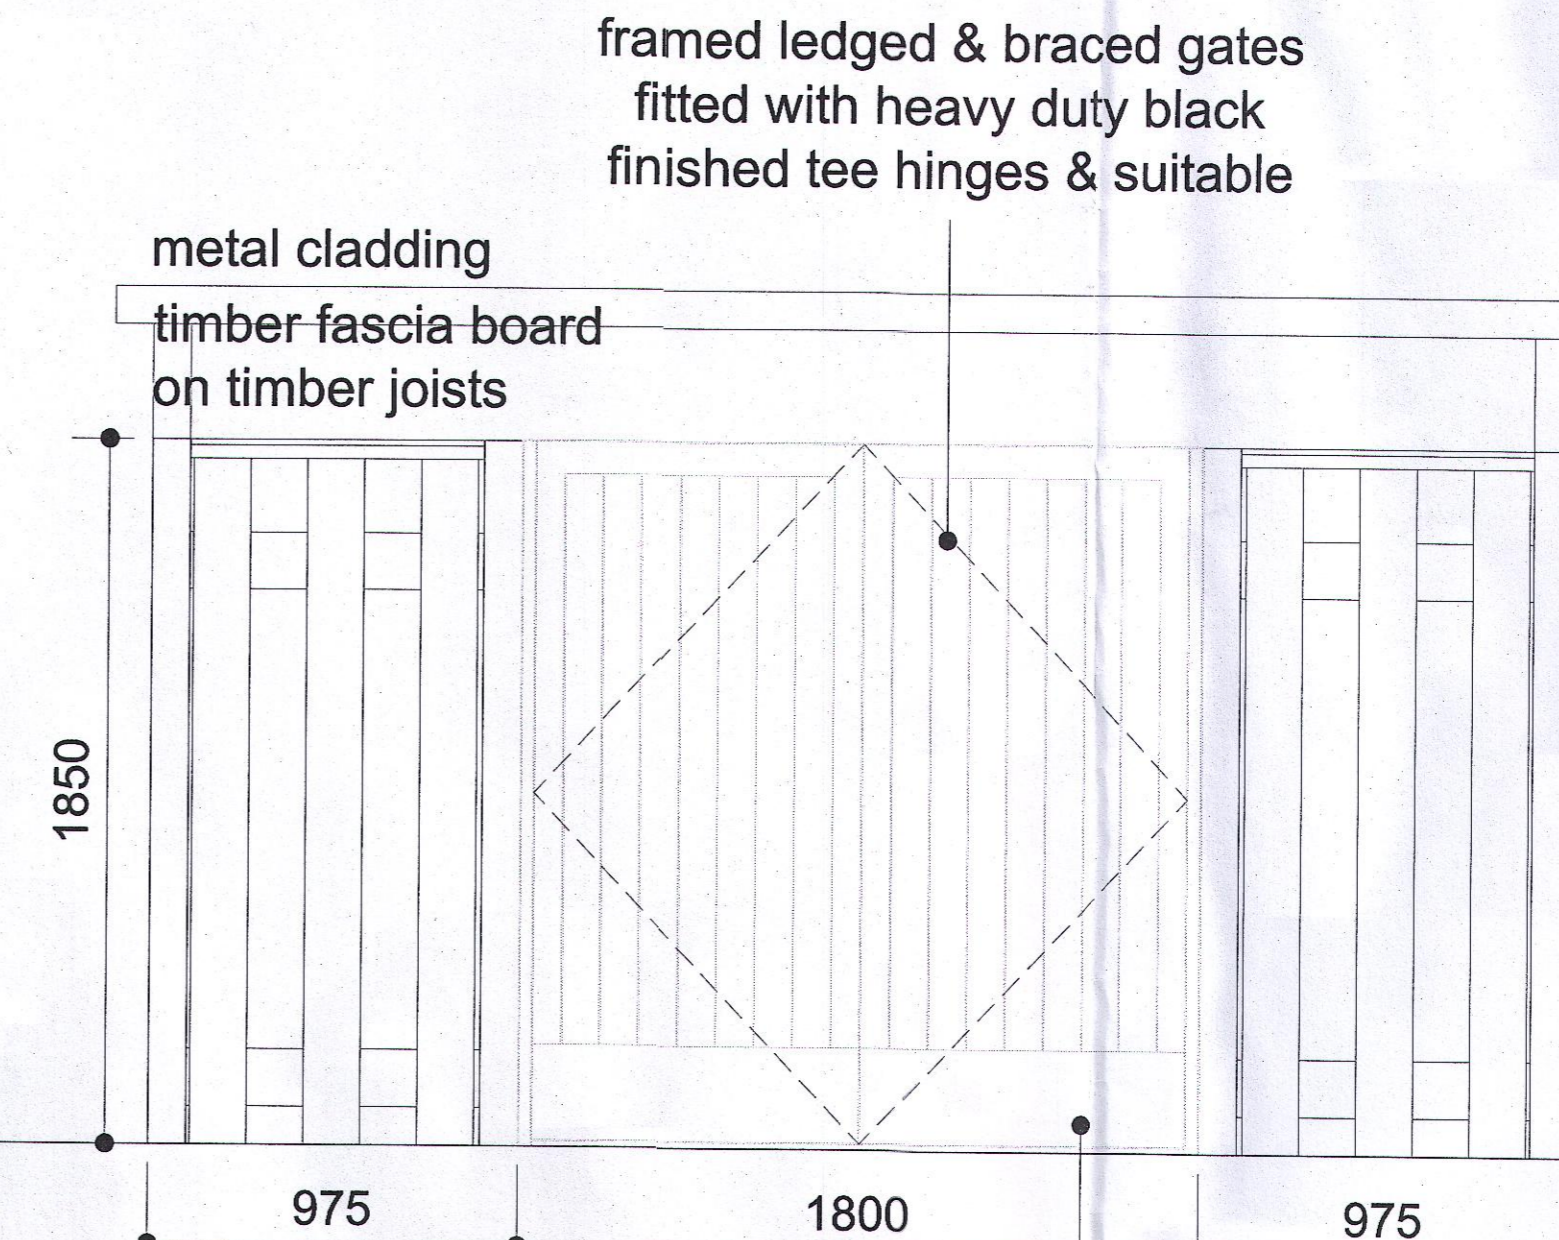


elevation c

key features

- external - 2x sold secure silver approved stainless steel hasps with two high security padlocks
- internal - sold secure silver approved heavy duty ground anchor
- internal - high security cable (loss prevention board tested)
- spring assisted opening action for easy access

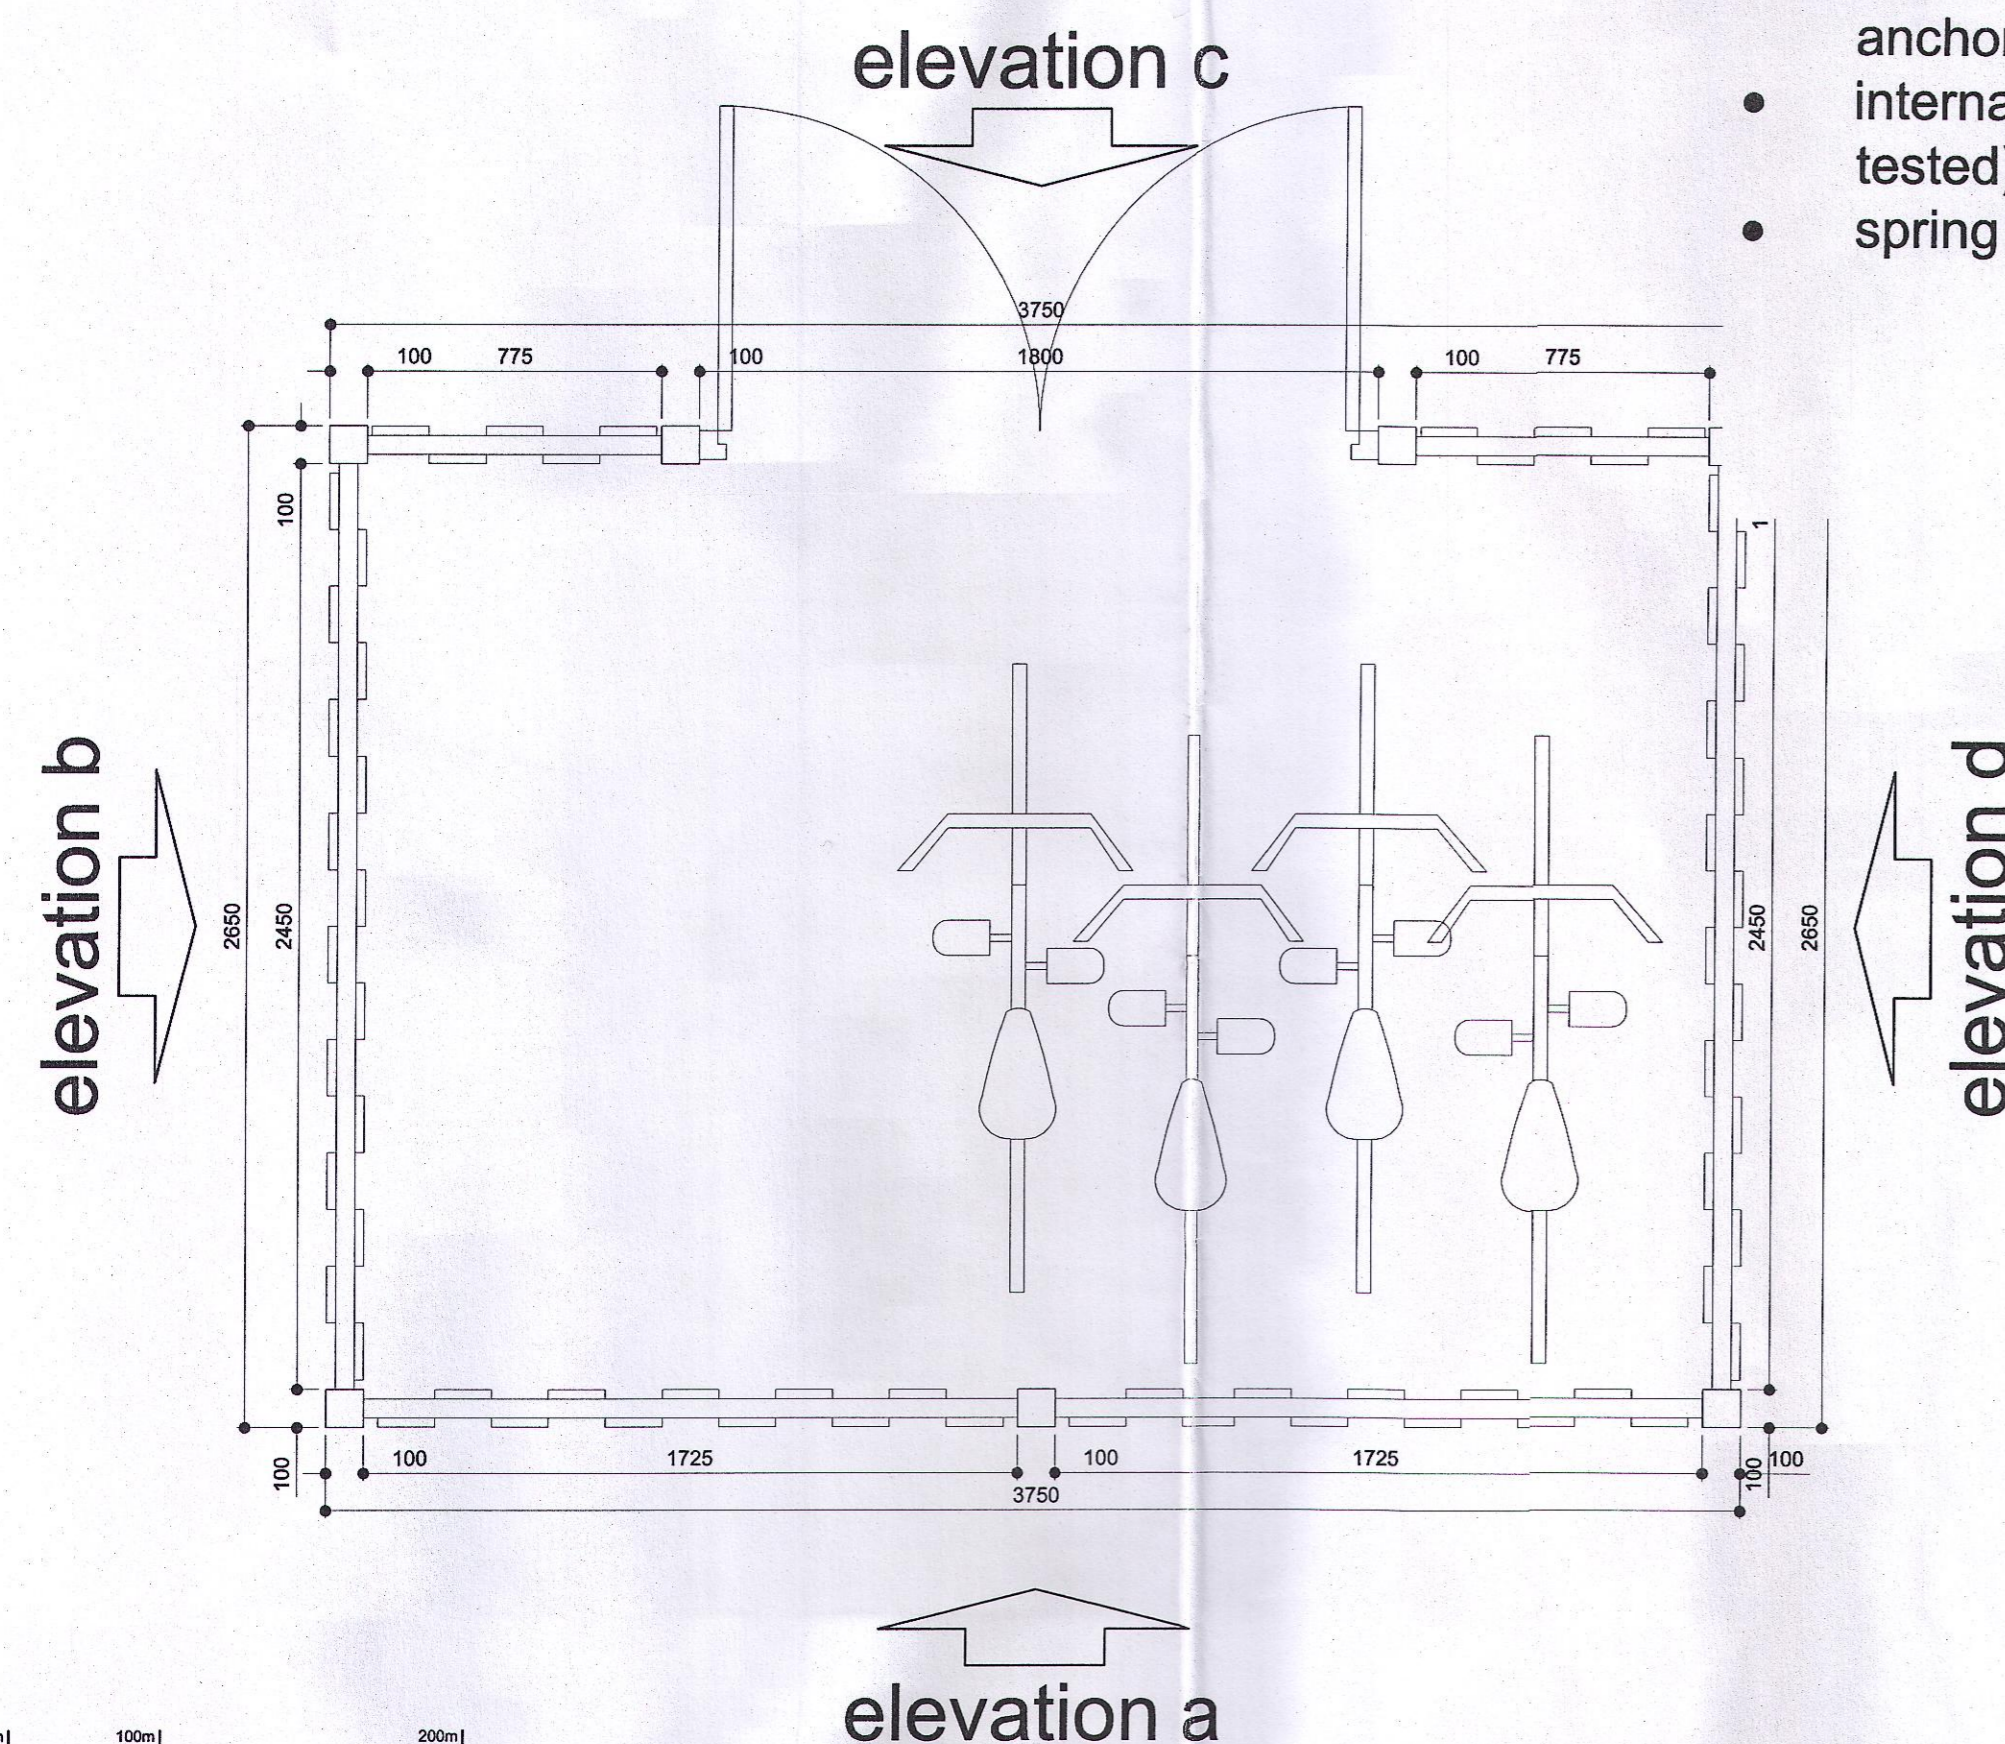

elevation a

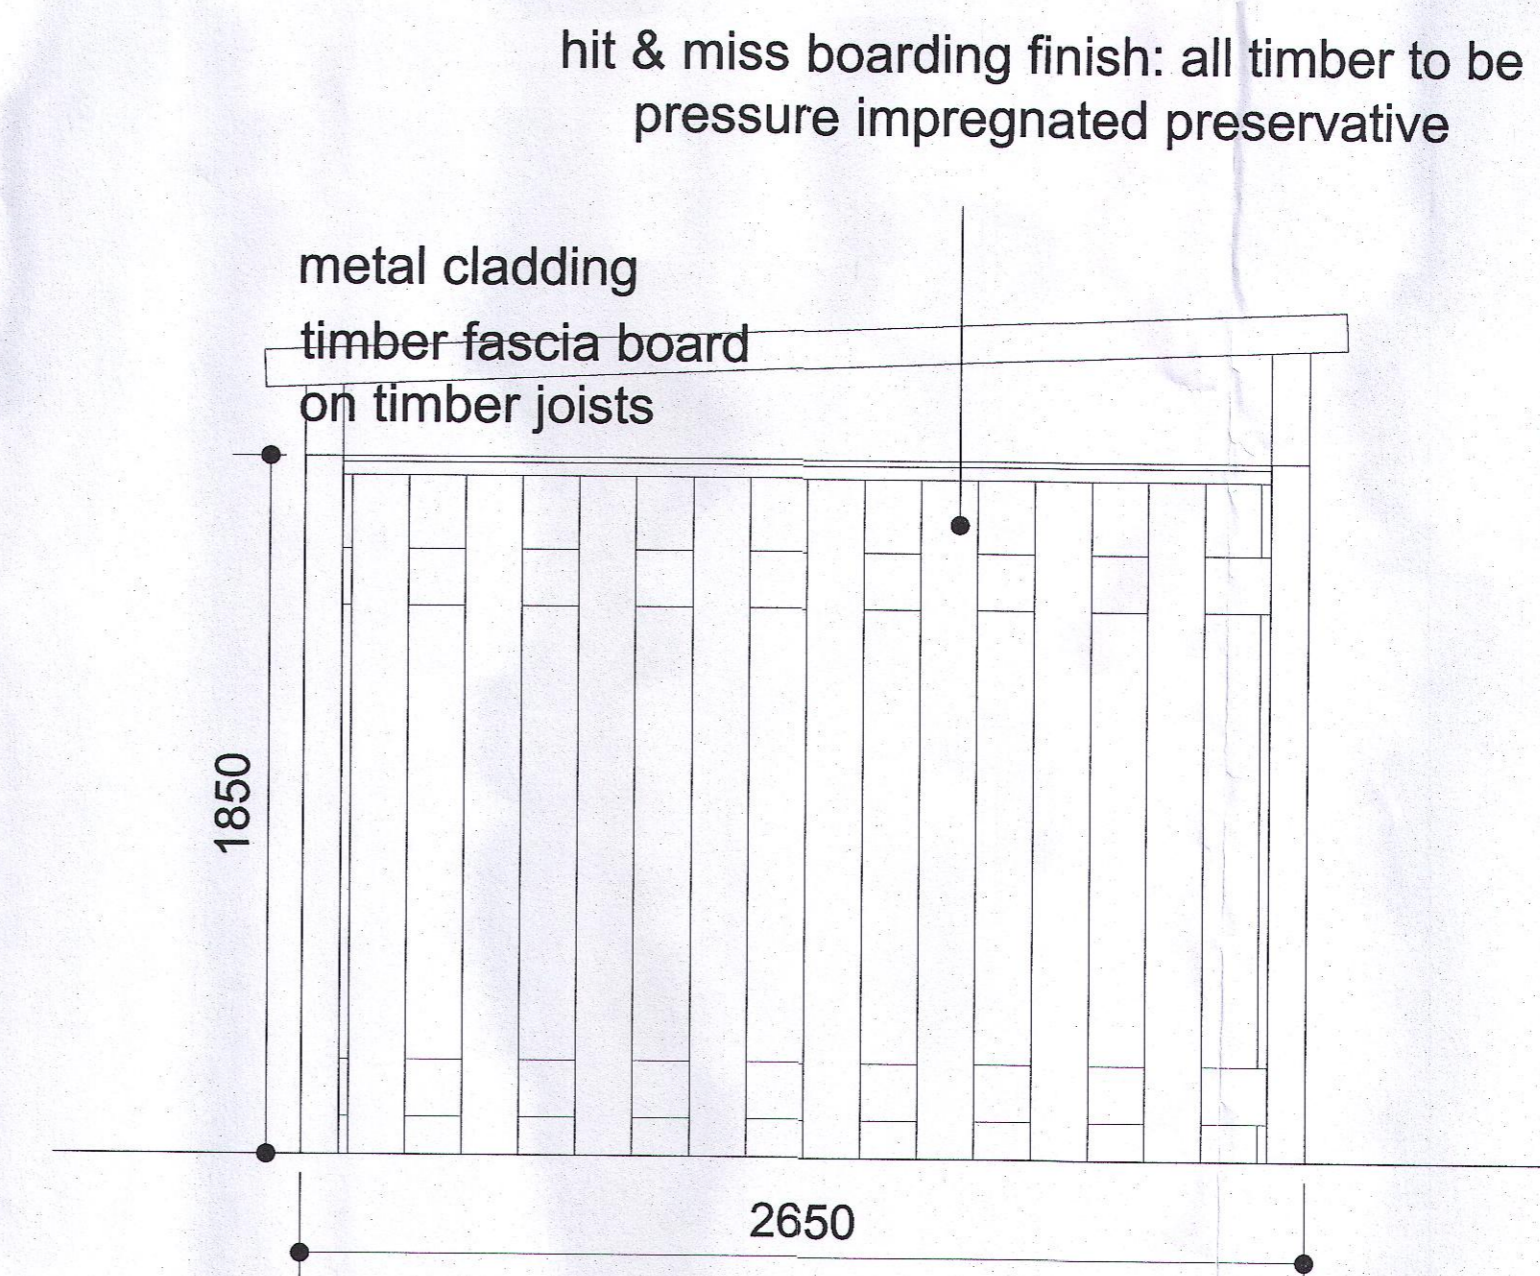

elevation d

notes:

any discrepancies should be reported immediately

all dimensions should be checked on site prior to commencement of work

site/survey based on ordnance survey information provided by prodal systems plc. (www.promap.co.uk) prodal does not guarantee that all past or current uses or features will be identified in the product

the product does not give details about the actual state or condition of the site nor should it be used or taken to indicate or exclude actual suitability or unsuitability of the site for any particular purpose, or relied upon for determining suitability or value, or used as a substitute for any physical investigation or inspection.

drawings to be read in accordance with the dwelling emission rate (der) calculation. the building must be built 'as designed' meeting the criteria set for air permeability.

© HERTFORD PLANNING SERVICE

note when printing off pdf's. it is the responsibility of the user to verify that the resulting prints are to scale on the appropriate sized sheet. also that the scale bars on the plan measure correctly.

| | | | | | |
|--------|---|---|-----|------|------|
| 1:2500 | 0 | 1 | 50m | 100m | 200m |
| 1:1250 | 0 | 1 | 25m | 50m | 100m |
| 1:500 | 0 | 1 | 10m | 20m | 40m |
| 1:200 | 0 | 1 | 4m | 8m | 16m |
| 1:100 | 0 | 1 | 2m | 4m | 8m |
| 1:50 | 0 | 1 | 1m | 2m | 4m |

hps Hertford Planning Service
Architecture & Planning

Westgate House, 37-41 Castle Street, Hertford, Herts SG14 1HH
Tel: 01992 552173 Fax: 01992 587643
Email: contact@hertfordplanning.co.uk
www.hertfordplanning.co.uk

Chartered Institute of Architectural Technologists

Description
Project 23 Park Street Hatfield AL9 5AT
Drawing Building regulation drawing Cycle store details

Date 19 OCT 2018
Scale 1:20
Sheet size A1
Drawn HAND DELIVERED

13476-W-006-1st