


(c) Crown Copyright 2024. All rights reserved. Licence number 100022432

LOCATION PLAN
(1:1250)

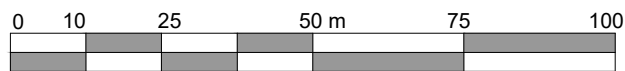

Scale 1:1250

ASCOT DESIGN
Timeless architecture

Ascot Design Ltd,
Aghurst Manor,
Aghurst Park, Ascot,
Berkshire,
SL5 7DD
Tel: 01344 299330
Fax: 01344 299331
Email: info@ascotdesign.com
www.ascotdesign.com

The copyright in this document and design is confidential to and the property of Ascot Design Limited

Status	PLANNING ISSUE
Client	MR & MRS COOPER
Project Title	LAND ADJACENT TO THE WARREN, 8 CARBONE HILL, NORTHAW, HERTS, EN6 4PL

Rev.	Date	Detail
DRAWING Title		
LOCATION PLAN		
Scale	Date	Drawn
1:1250 @ A4	FEB '24	C.R
DRAWING No.		Rev.
21 - J3888 - 001		