

NOTES:
 This drawing is the property of Boast Associates and is issued on the condition that it is not reproduced, disclosed or copied to any unauthorised person without written consent.
 This drawing is to be read together with the specification and related drawings.

© BOAST ASSOCIATES

REVISIONS:

| Rev | By | Chk | Date | Description |
|-----|----|-----|------|-------------|
|-----|----|-----|------|-------------|



Site boundary Plot 1 Plot 2 Plot 3 Plot 4 Plot 5 Plot 6 Plot 7 Site boundary

Section 1




Plot 14 Plot 15 Plot 16 Plot 17 Plot 18 Plot 19 Plot 20 Plot 21

Section 2



Plot 8 Plot 9 Plot 10 Plot 11 Plot 12 Plot 13

Section 3

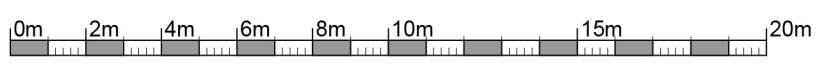

E:\Users\James.Gould\Documents\2368_SITE_simon.bartle.rvt

FOR PLANNING APPROVAL

Project:
 Coopers Lane Rd
 Northaw

Title:
 Proposed Street Scenes

| | | | | |
|---------------------|---------------------|-------------------|-------------------|-------------|
| Drawn: JG | Chk'd: | Date: 03.05.19 | Scale: 1 : 200 | Size: A3 |
| Project No: 2364 | Drawing No: PL04 | | | Rev: |



T 01438 365000
 E architects@boastarchitects.com
 W boastarchitects.com
 16 Gateway 1000, Whittle Way, Stevenage, Hertfordshire, SG1 2FP