




PLEASE NOTE:  
 • This drawing is for the purpose of design development ONLY and is NOT FOR CONSTRUCTION unless stated otherwise.  
 • Any construction details are indicative only and should not be used for setting out.  
 • Confirmation of sizes must be performed onsite prior to manufacture or construction of items using these dimensions.  
 • © Copyright Technical Detail Ltd 2019

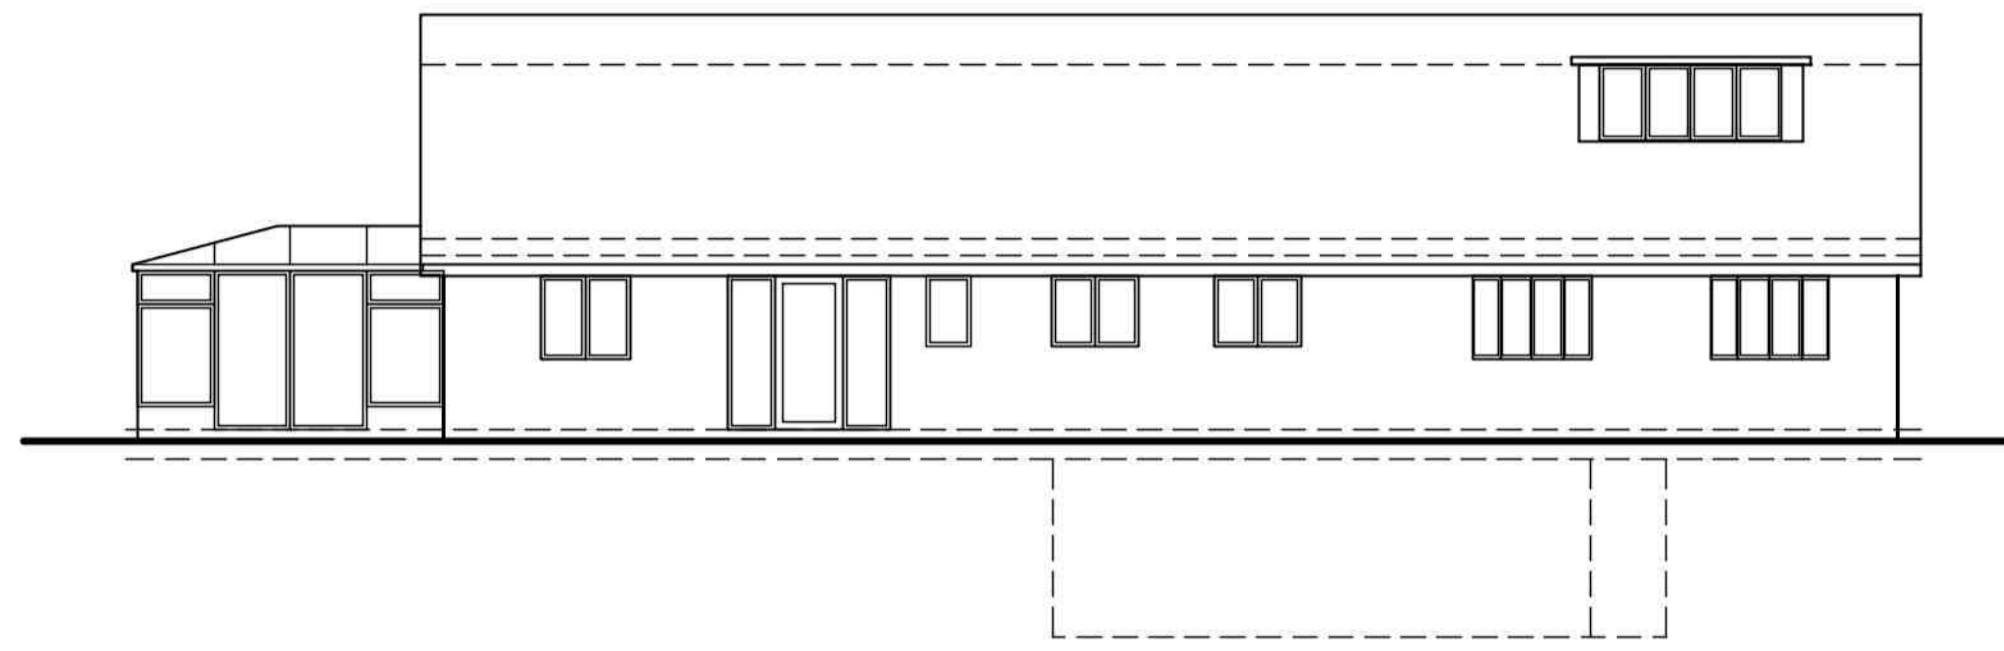


EXISTING FRONT  
 ELEVATION (scale 1:100)

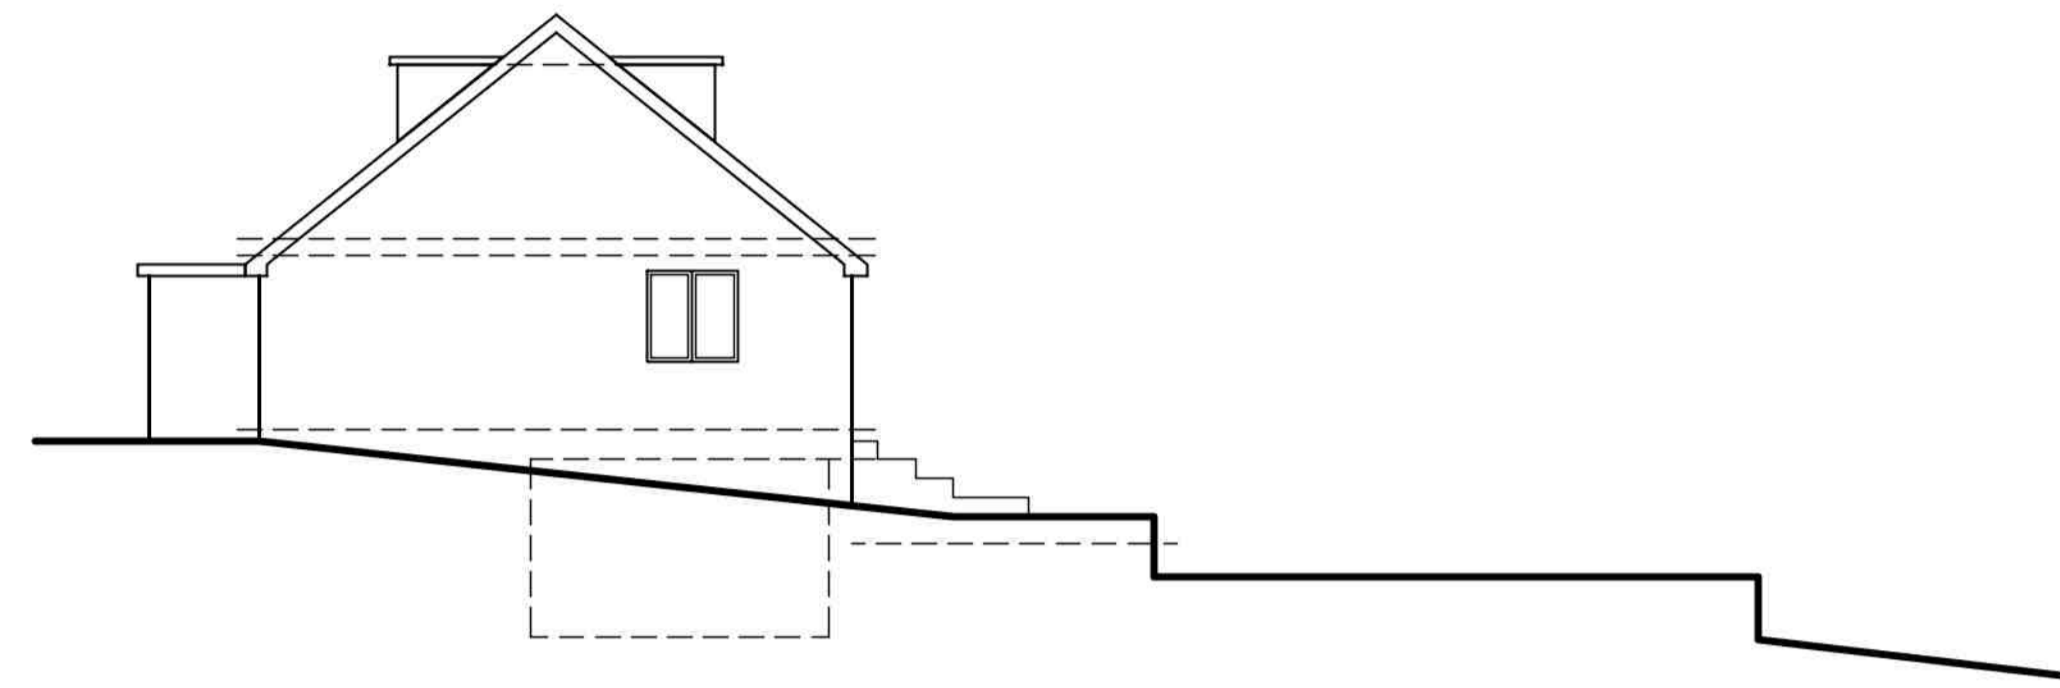

EXISTING SIDE (FACING FARM)  
 ELEVATION (scale 1:100)

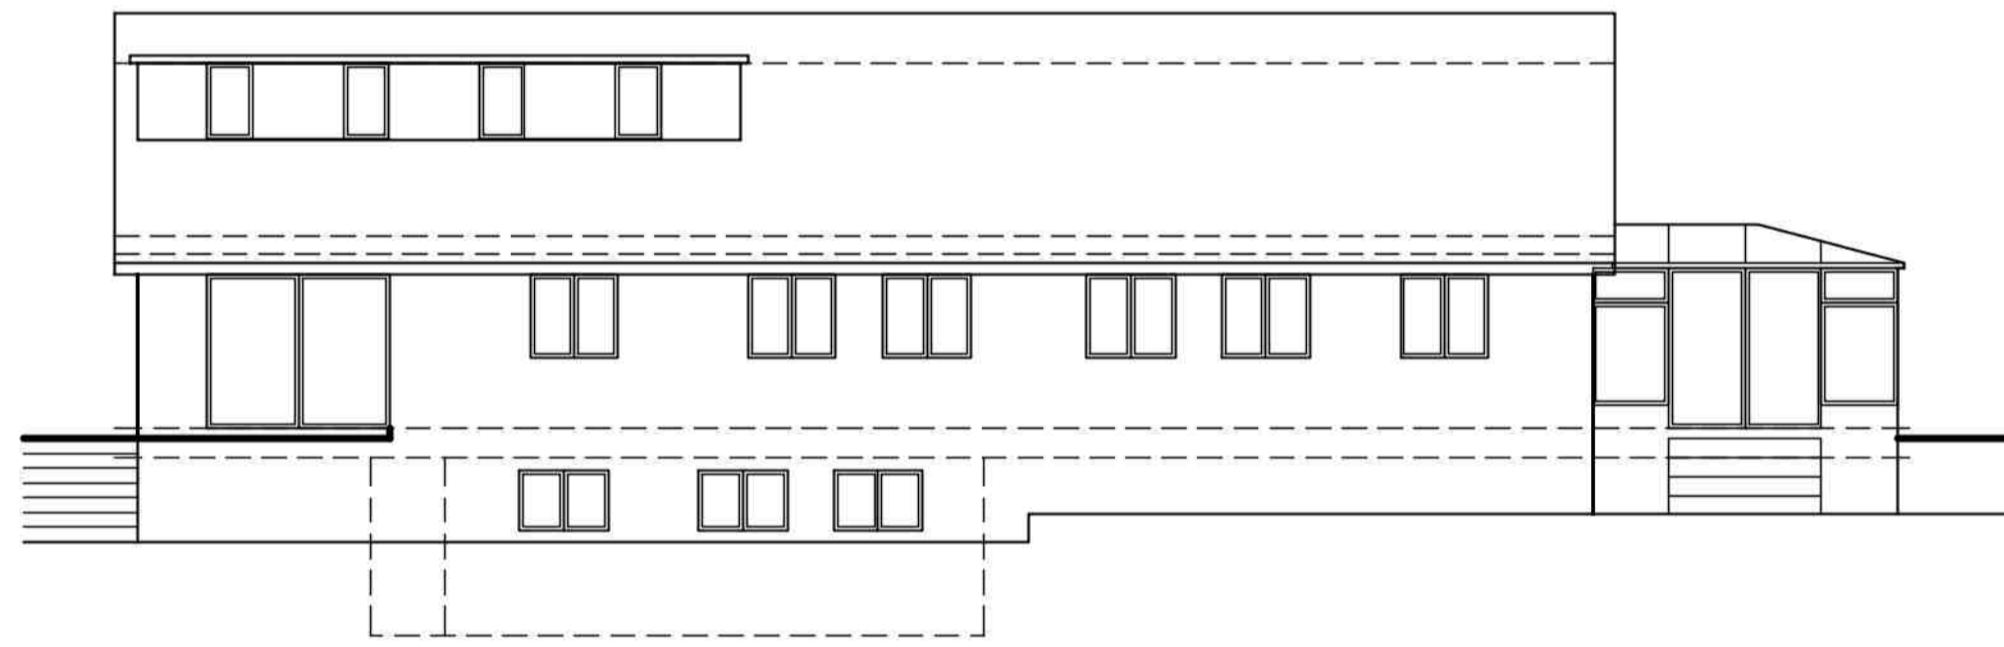

EXISTING REAR  
 ELEVATION (scale 1:100)

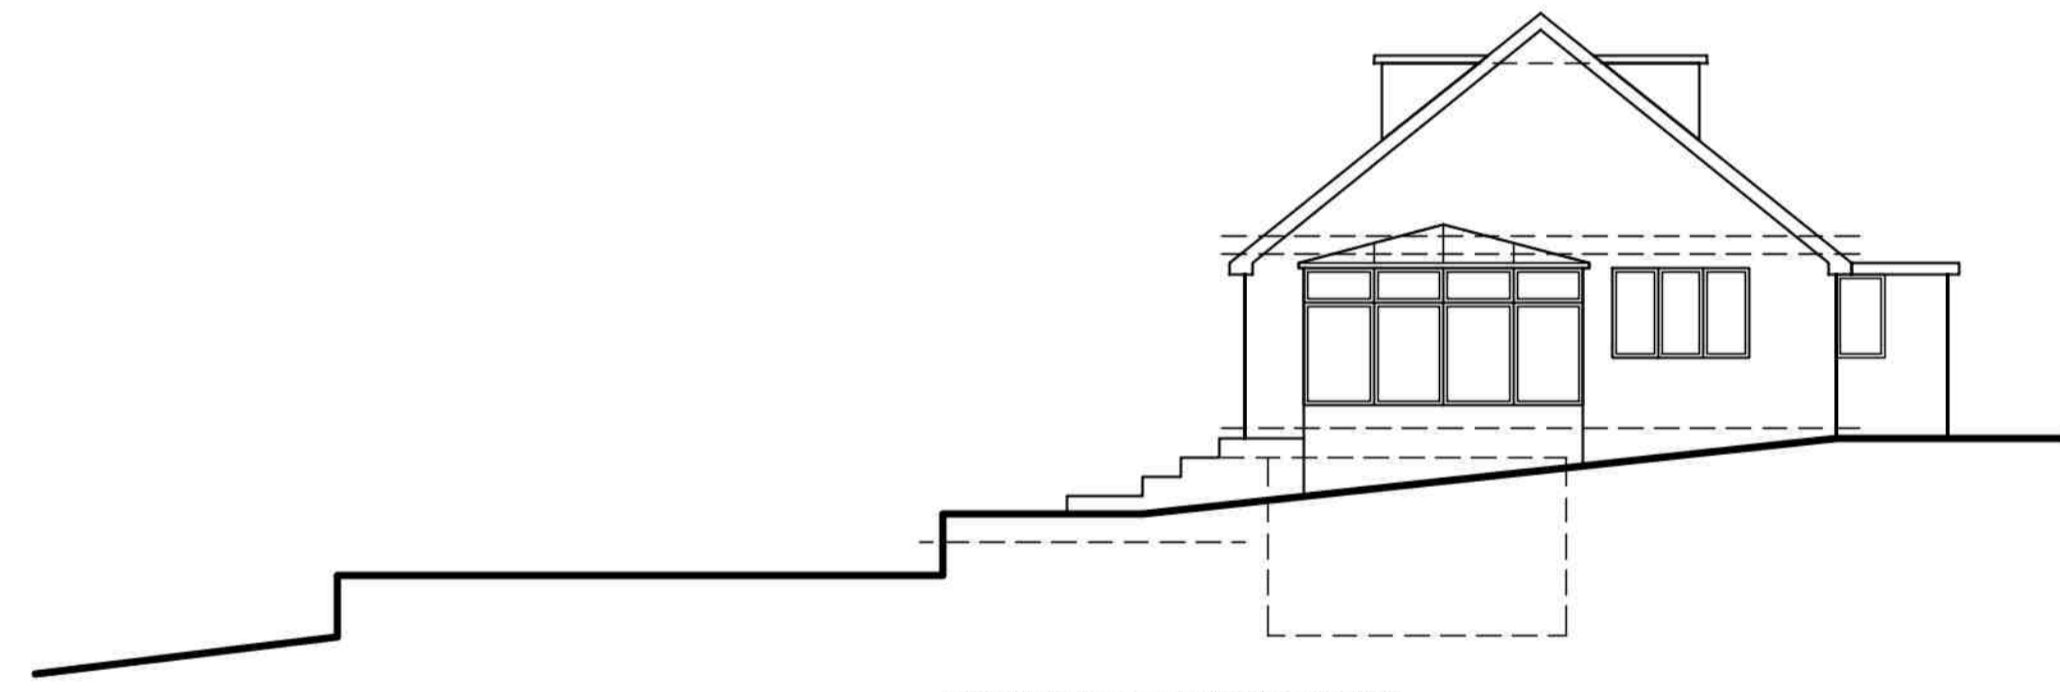

EXISTING SIDE (FACING ROAD)  
 ELEVATION (scale 1:100)

Rev:	Details:	Date:
<b>TECHNICALDETAIL</b> DESIGN FOR THE REAL WORLD		
<small>WWW.TECHNICALDETAIL.CO.UK          01707 645161   INFO@TECHNICALDETAIL.CO.UK          66A HIGH STREET   POTTERS BAR   HERTS   EN6 5AB</small>		
Project:	Drawn By:	
Manor House	TR	
Vineyards Road	Date Drawn:	
Cuffley, EN6 4PQ	24/03/2020	
Drawing Title:	Drawing Number:	
EXISTING ELEVATIONS	TDC065/PL/102	
A1	Scale:	Rev:
	1:100	-