



Antenna Aperture ID	Proposed 4G/5G Bearing
A1	320°
A2	320°
B1	80°
B2	80°
C1	200°
C2	200°

NOTES:

- ALL DIMENSIONS IN MM UNLESS OTHERWISE NOTED.

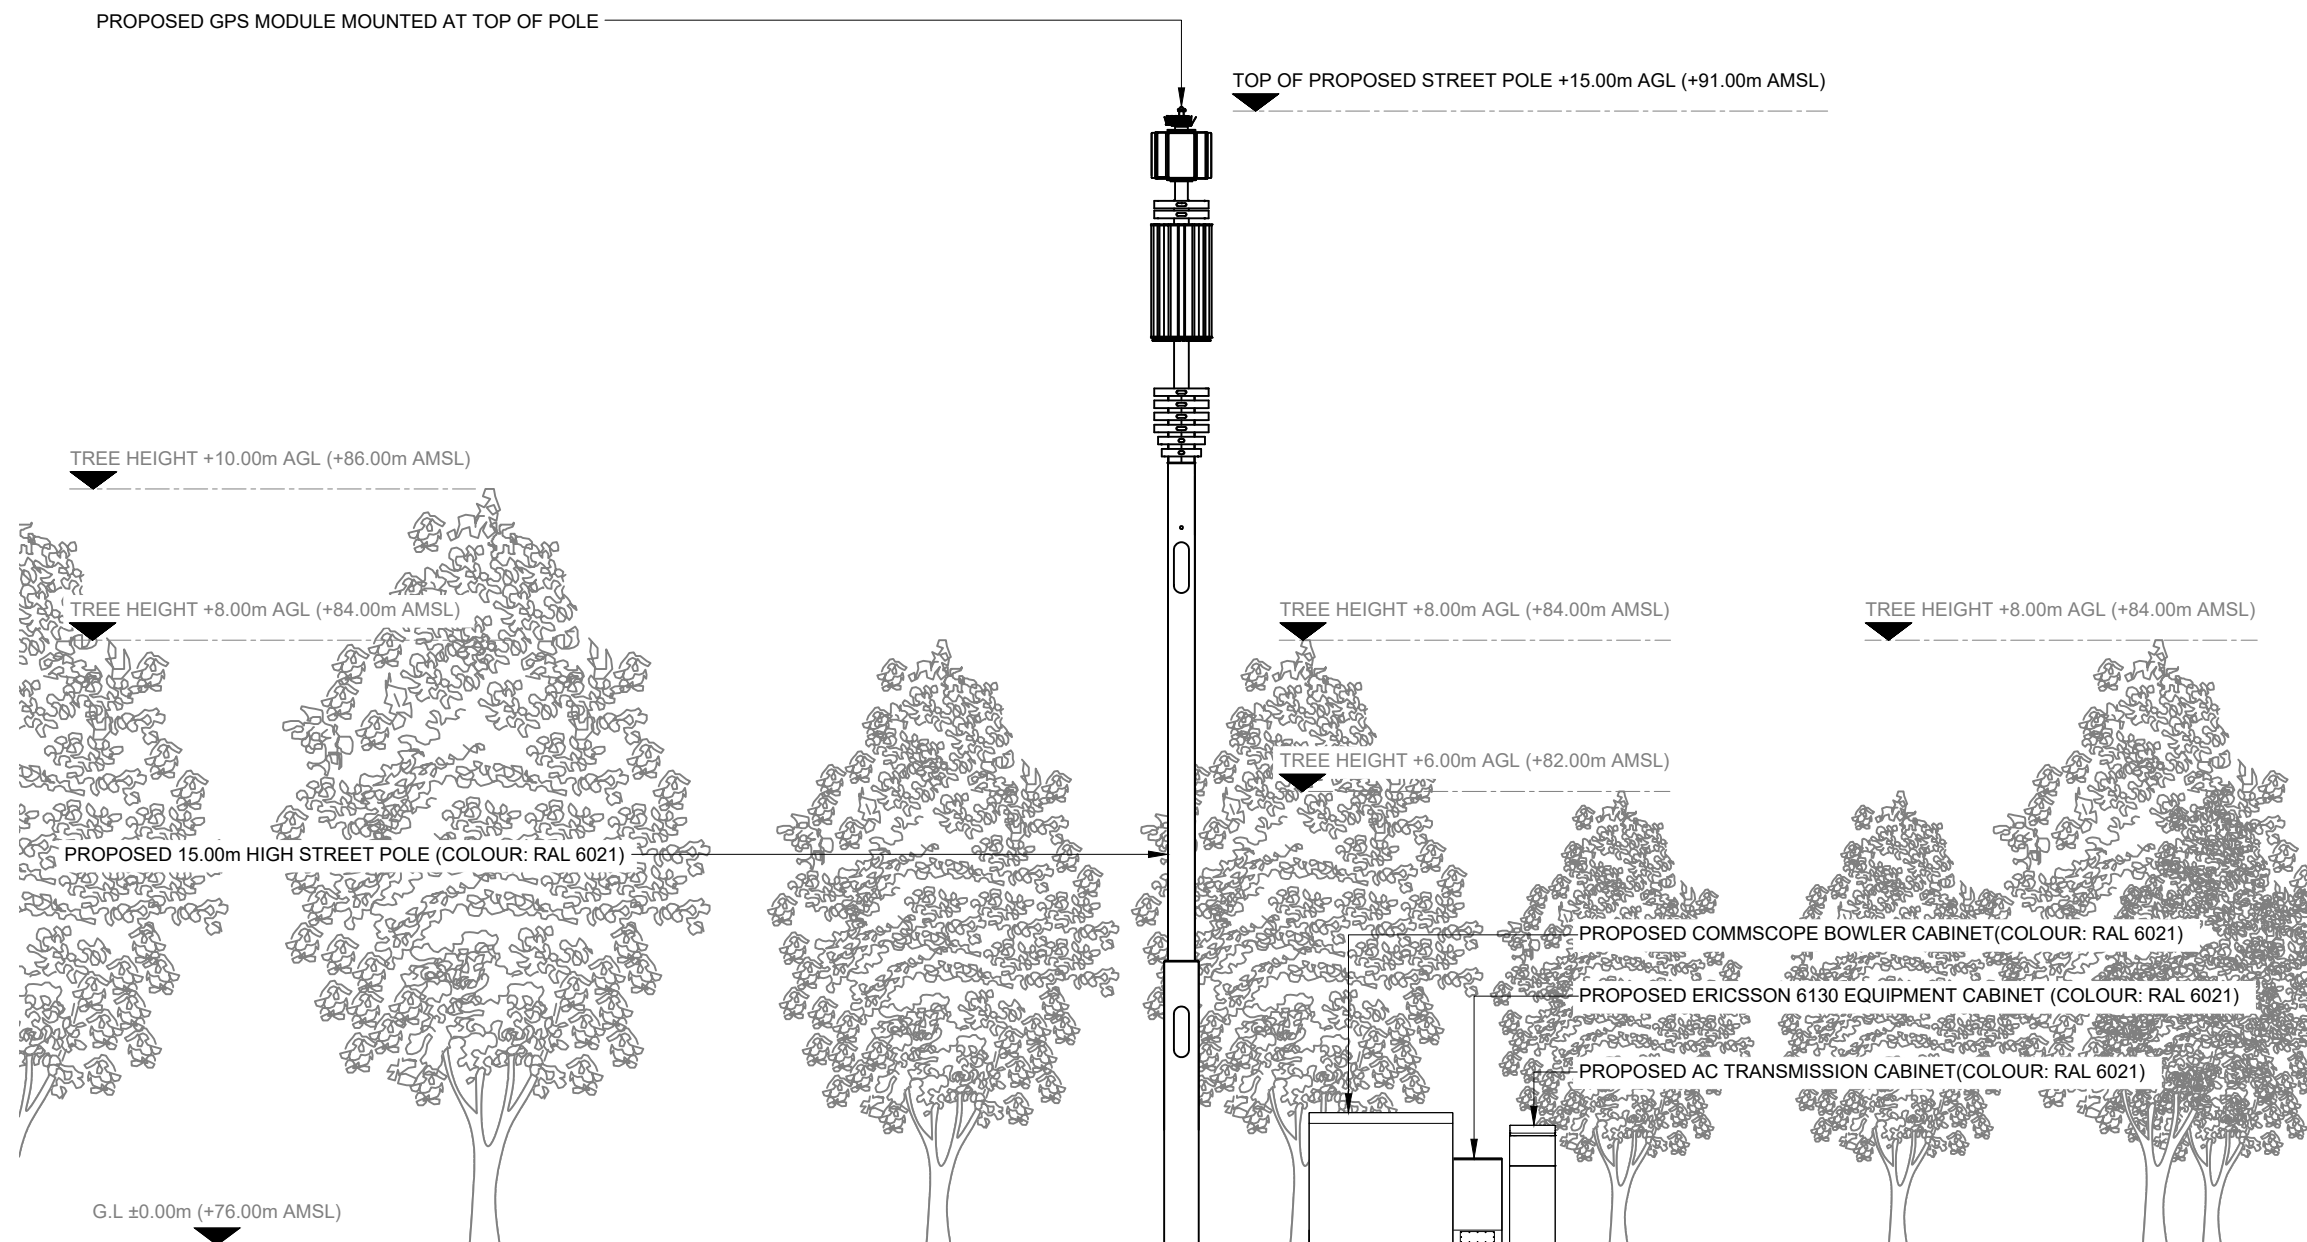

PROPOSED SITE ELEVATION A

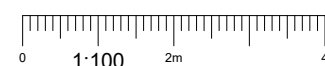

REV	MODIFICATION	BY	CH	DATE
A	Issued for Planning	EG	GBC	25.05.22

**CK Hutchison Networks (UK) Limited**

450 Longwater Avenue,  
Green Park,  
Reading,  
RG2 6GF

Design Consultant & Principal Contractor:



Great British Communications  
Lapwing House, Block 3 Forward Point,  
Ton House Lane, Widnes, Cheshire, WAB 0SL  
t. 44 (0)151 420 4128  
www.gbcservices.co.uk

Site Name:

MOSQUITO WAY

3UK Nominal ID:

WEH21079

Address:

MOSQUITO WAY  
SALISBURY VILLAGE  
WELWYN HATFIELD  
HERTFORDSHIRE  
AL10 9AZ

Title:

265 PROPOSED SITE ELEVATION

Project:

UNILATERAL SW

Purpose of Issue:

PLANNING

MBNL/TM/H3G Cell ID:

WEH139/86024/AL0792

Drawing No:

WEH21079\_WEH139\_86024\_AL0792\_GA\_REV\_A

Issue:

A