





FRONT (SE) ELEVATION

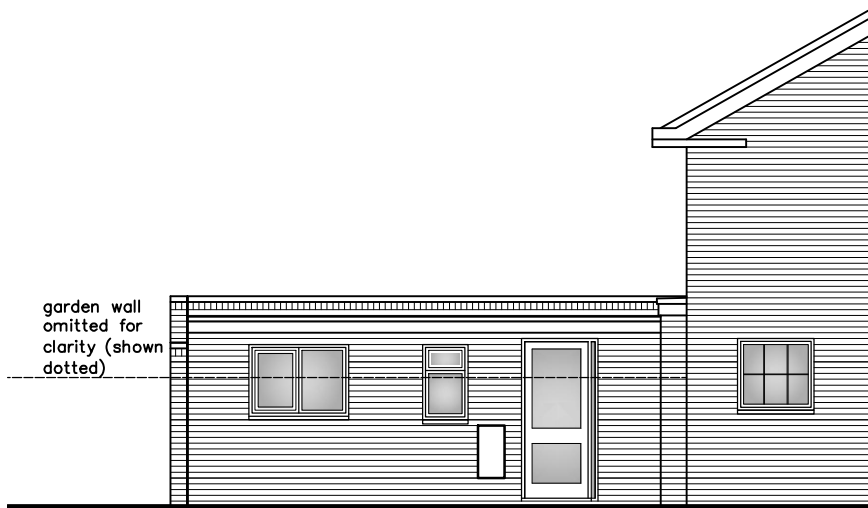


REAR (NW) ELEVATION

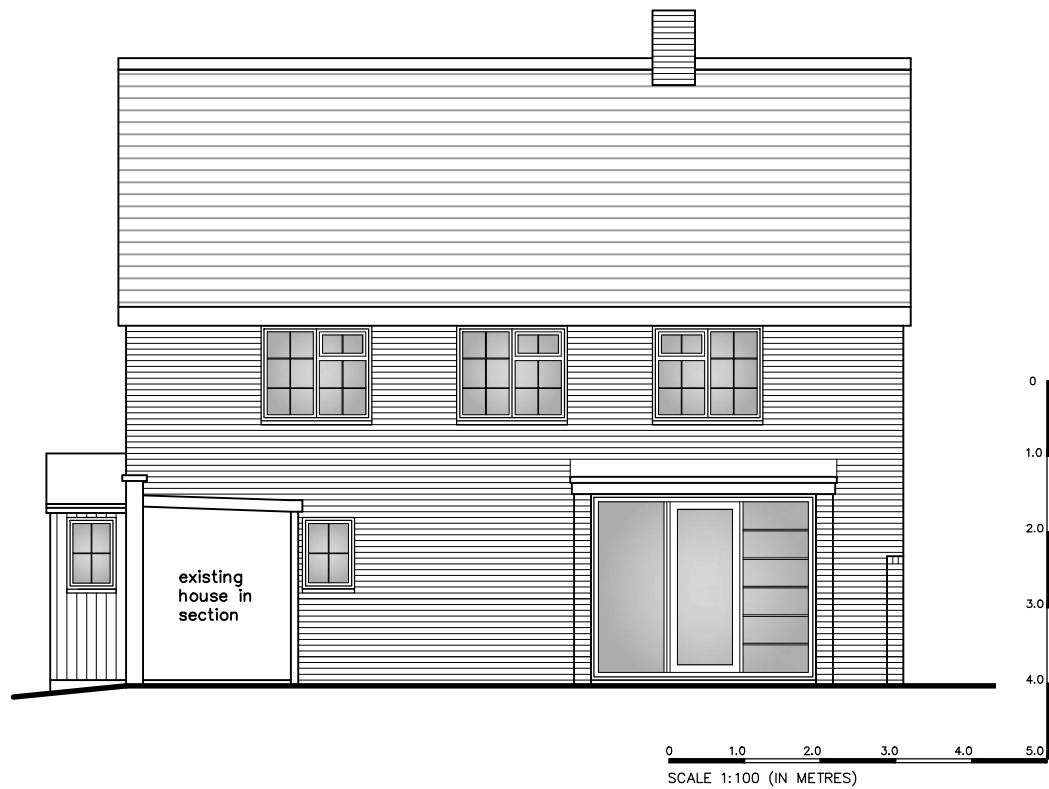

SIDE (NW) ELEVATION / SECTION

GENERAL NOTES:
 UNLESS OTHERWISE NOTED ALL DIMENSIONS ARE GIVEN IN MILLIMETRES
 ALL DIMENSIONS MUST BE VERIFIED ON SITE BEFORE THE COMMENCEMENT OF WORK OR THE FABRICATION OF ANY ITEM. DISCREPANCIES MUST BE REPORTED TO THE ARCHITECT
 THIS DRAWING IS NOT FOR CONSTRUCTION – FOR CDM AND BUILDING REGULATIONS COMPLIANT DETAILS CONTACT TURQUOISE NOISE LTD.
 THIS DRAWING AND DESIGN REMAINS THE COPYRIGHT OF TURQUOISE NOISE LTD. AND MAY NOT BE REPRODUCED WITHOUT PERMISSION

mail@turquoisenoise.com 01707 333984
 twitter.com/@TQNArchitecture

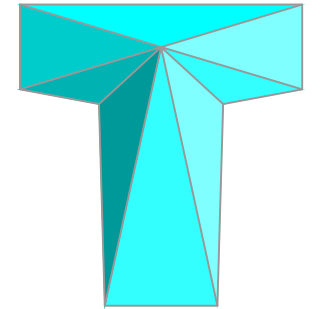

TURQUOISENOISE.COM
 architecture for your home

Date of this revision: -

drawn by: TYFP	drawn date: DEC 19	scale: 1:100 @ A3
-------------------	-----------------------	----------------------

project:
 6 PARK CLOSE, HATFIELD,
 HERTS AL9 5AY

client:
 MR & MRS BRADFORD

dwg title:
 EXISTING ELEVATIONS

dwg no: 2772 PL 03	rev: -
-----------------------	-----------