


Location
5B Plough Hill
Cuffley
Herts EN6 4DS

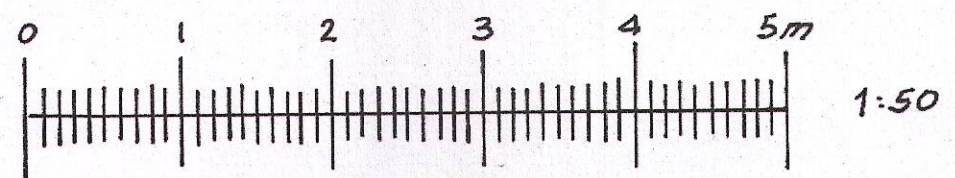

Scale
As shown

Date
Feb 2017


Orig No
JC/2016/13 A

A2

Ref	Detail	Date
A	scale bar and roof lights added	April 17.

flat roof area

Ridge line of main roof

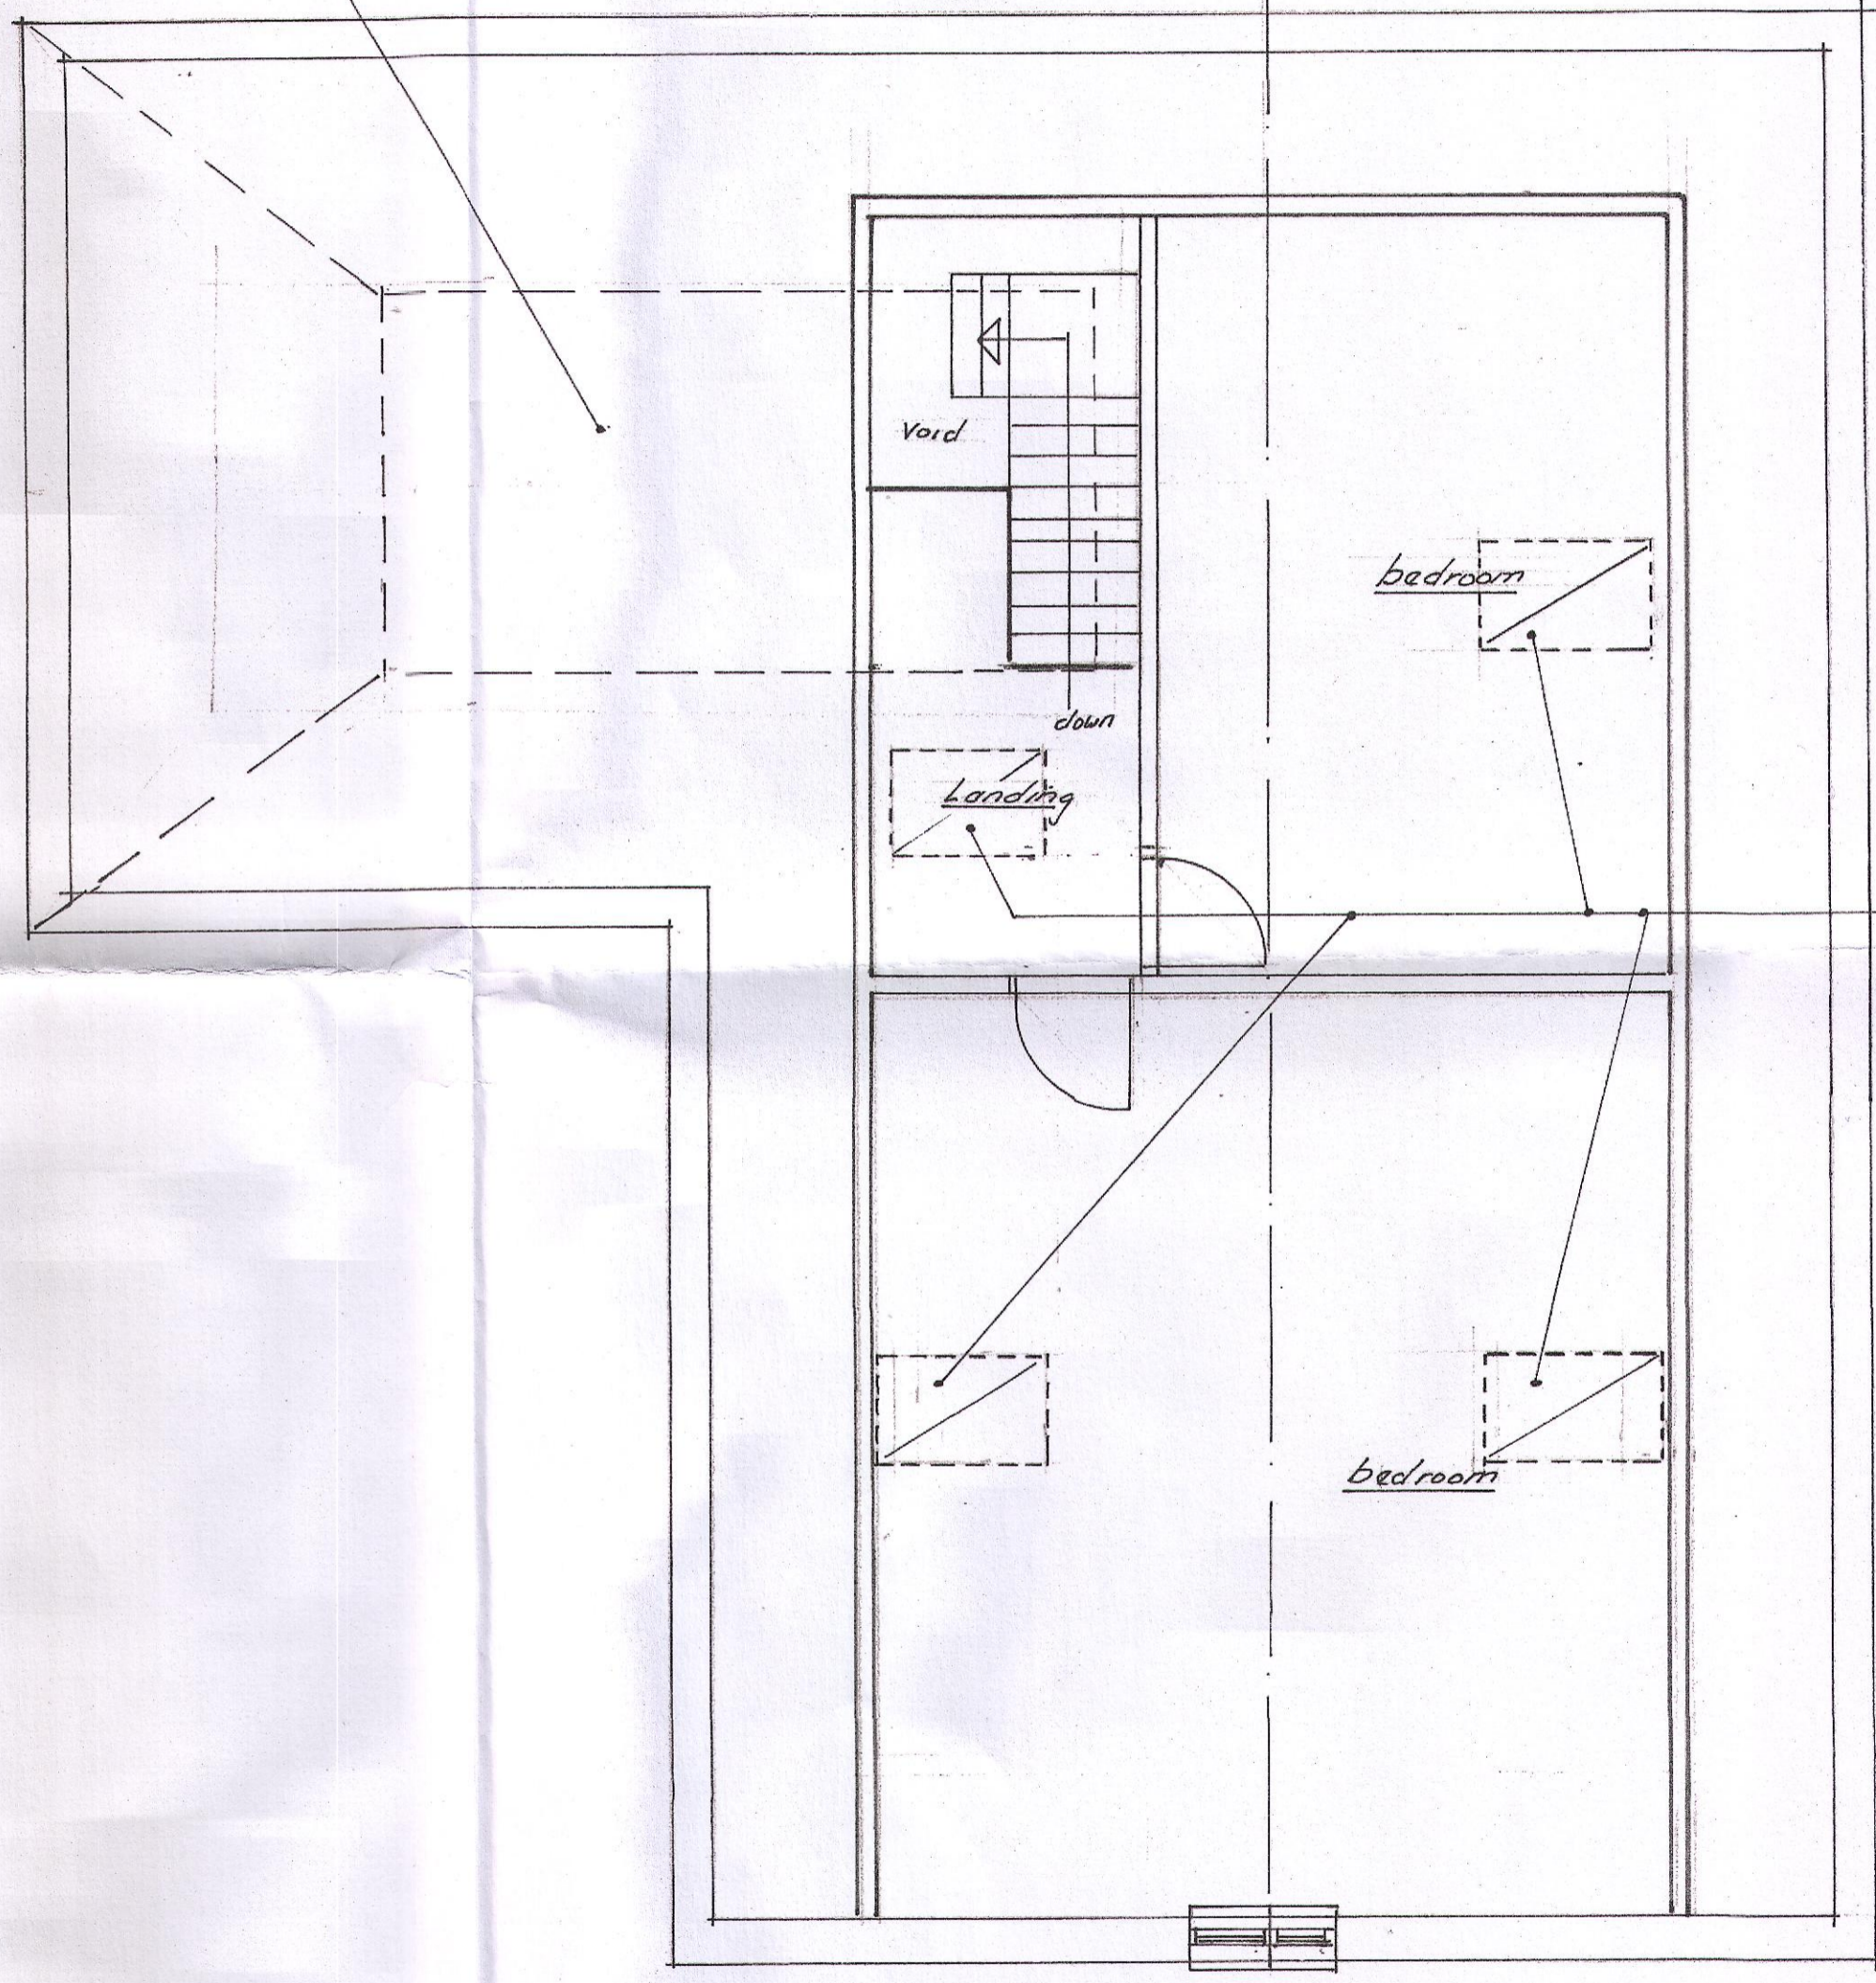

4 No Velux roof lights.

Proposed Loft Layout 1:50