



Plans and Elevations of Existing House to be Demolished


<u>Location</u> 58 Plough Hill Cuffley HERTS EN6 4DS	<u>Scale</u> 1:100 1:50	<u>Date</u> March 17
	<u>Draw No</u> DB/EX/100	A2

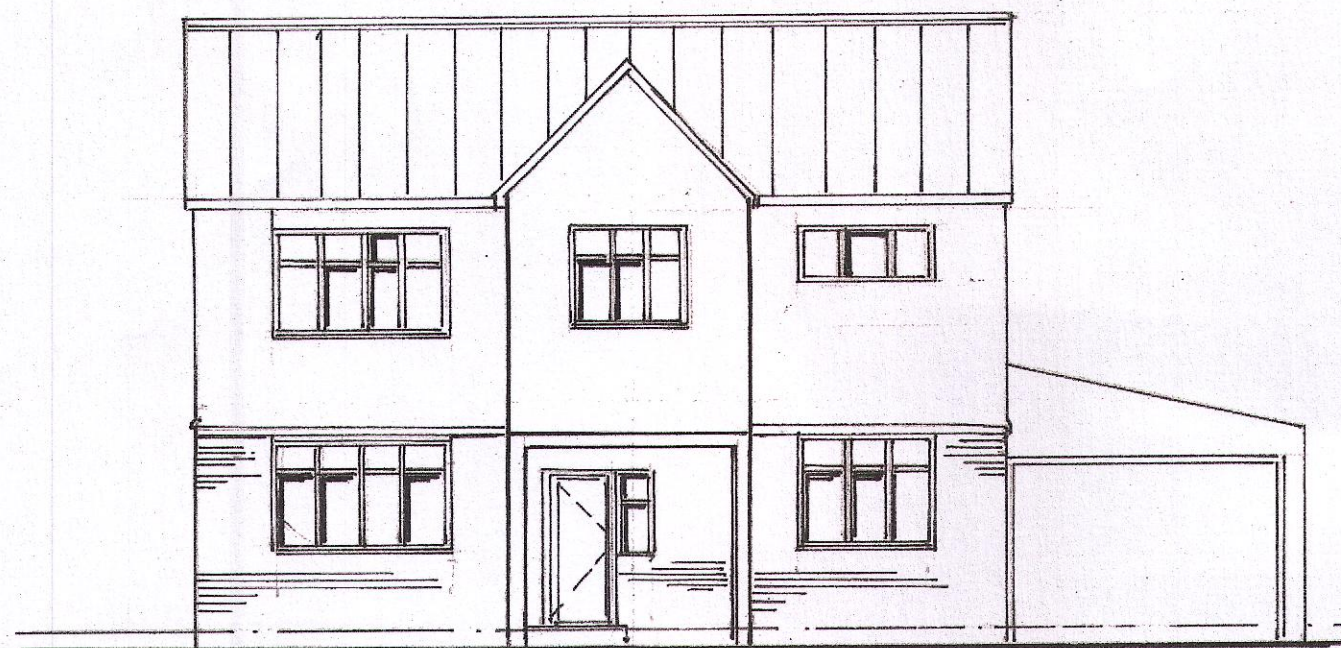


Existing Front Elevation 1:100

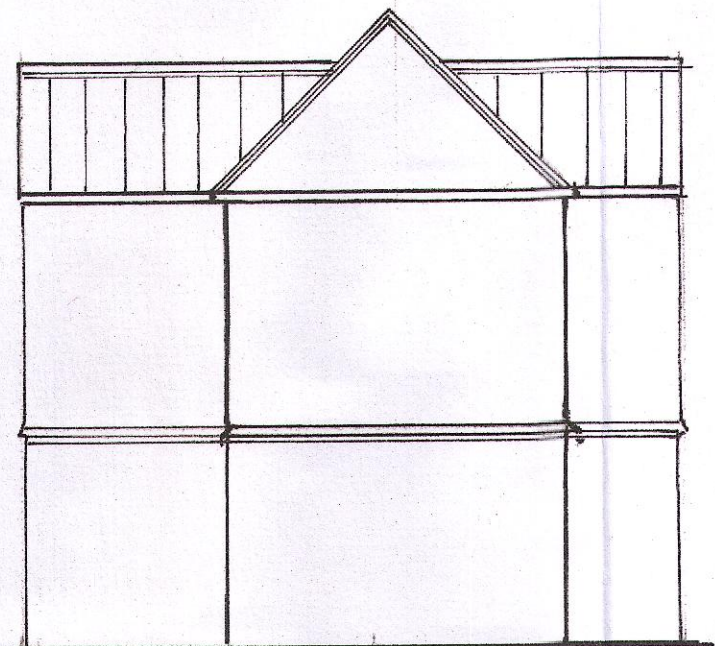


Existing Side Elevation 1:100

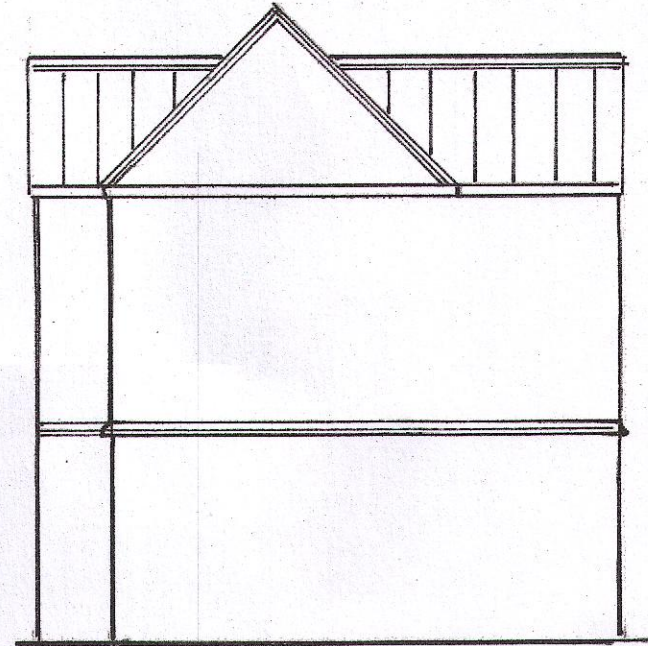


Existing Side Elevation 1:100

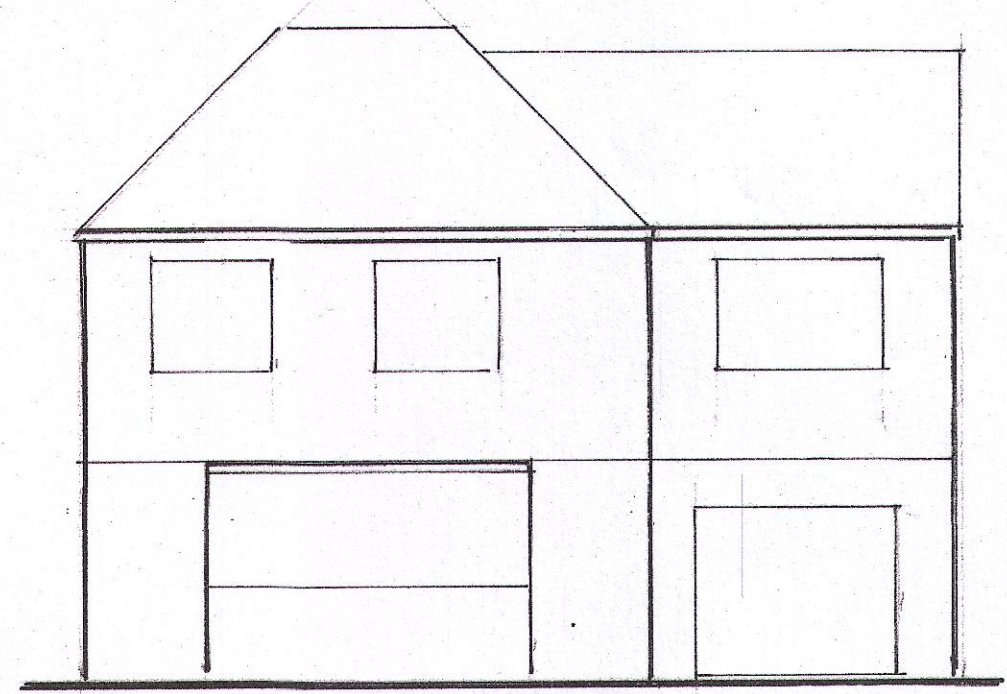

Outline of Rear Elevation 1:100

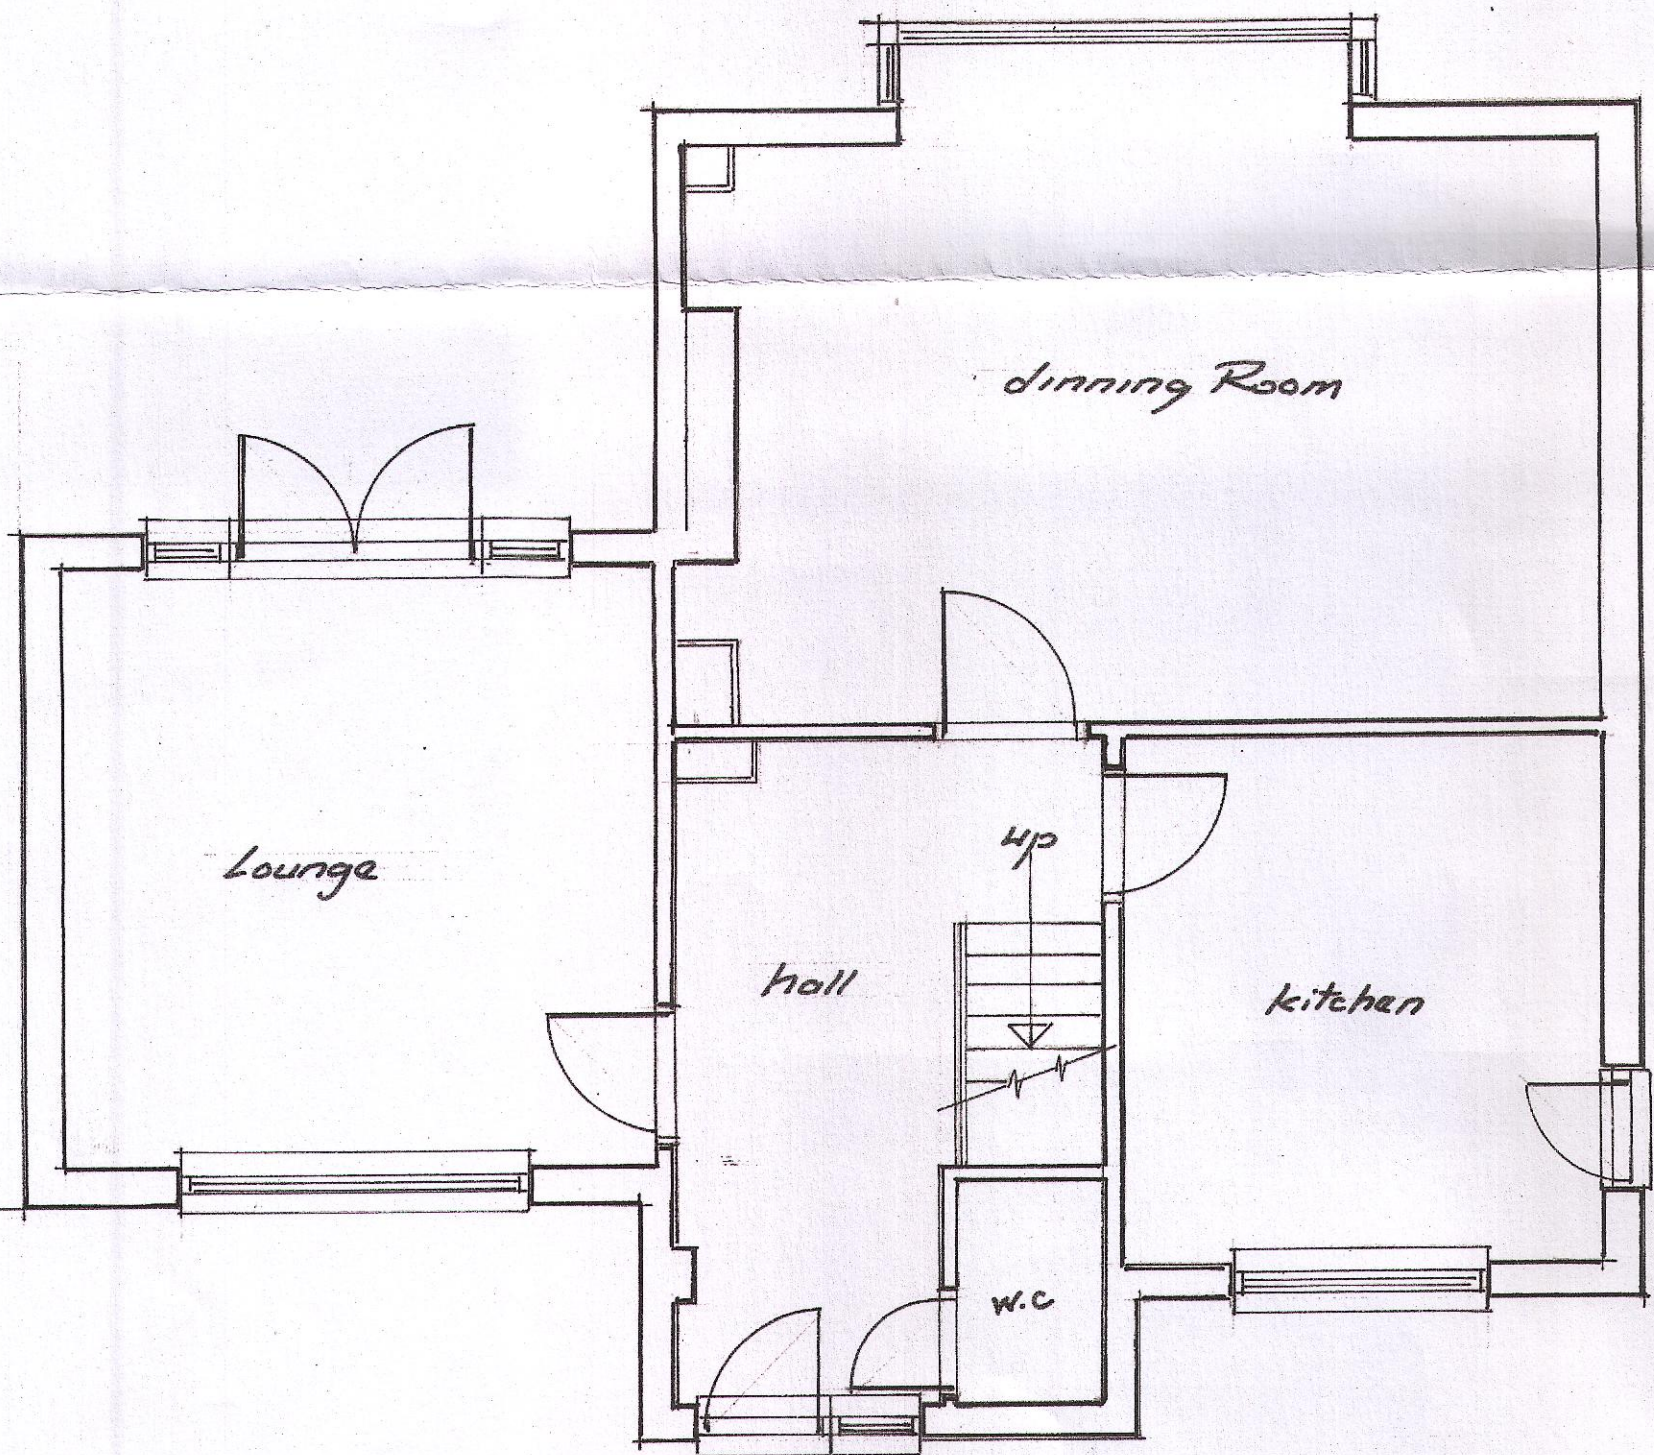

Existing Ground Floor Plan 1:50

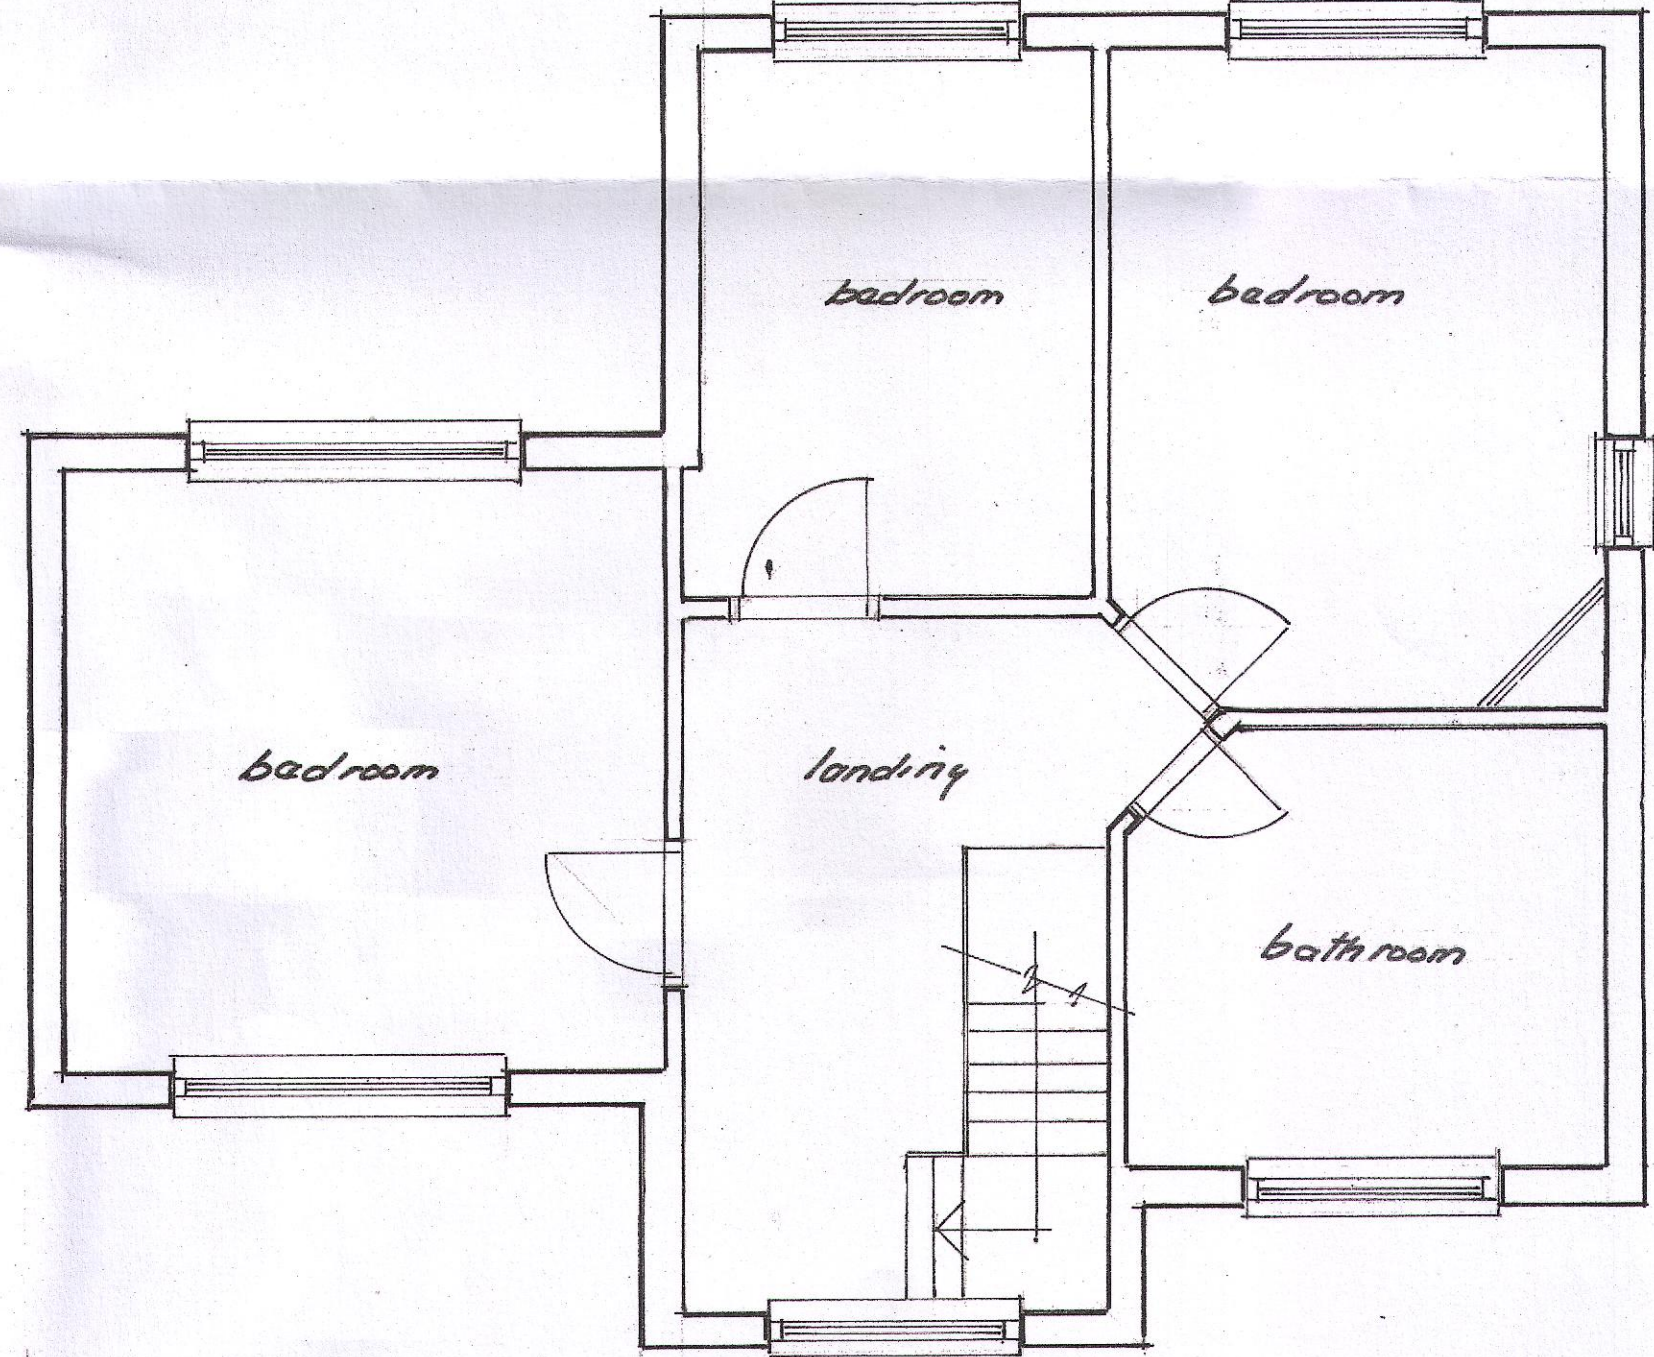

Existing First Floor Plan 1:50

