


1

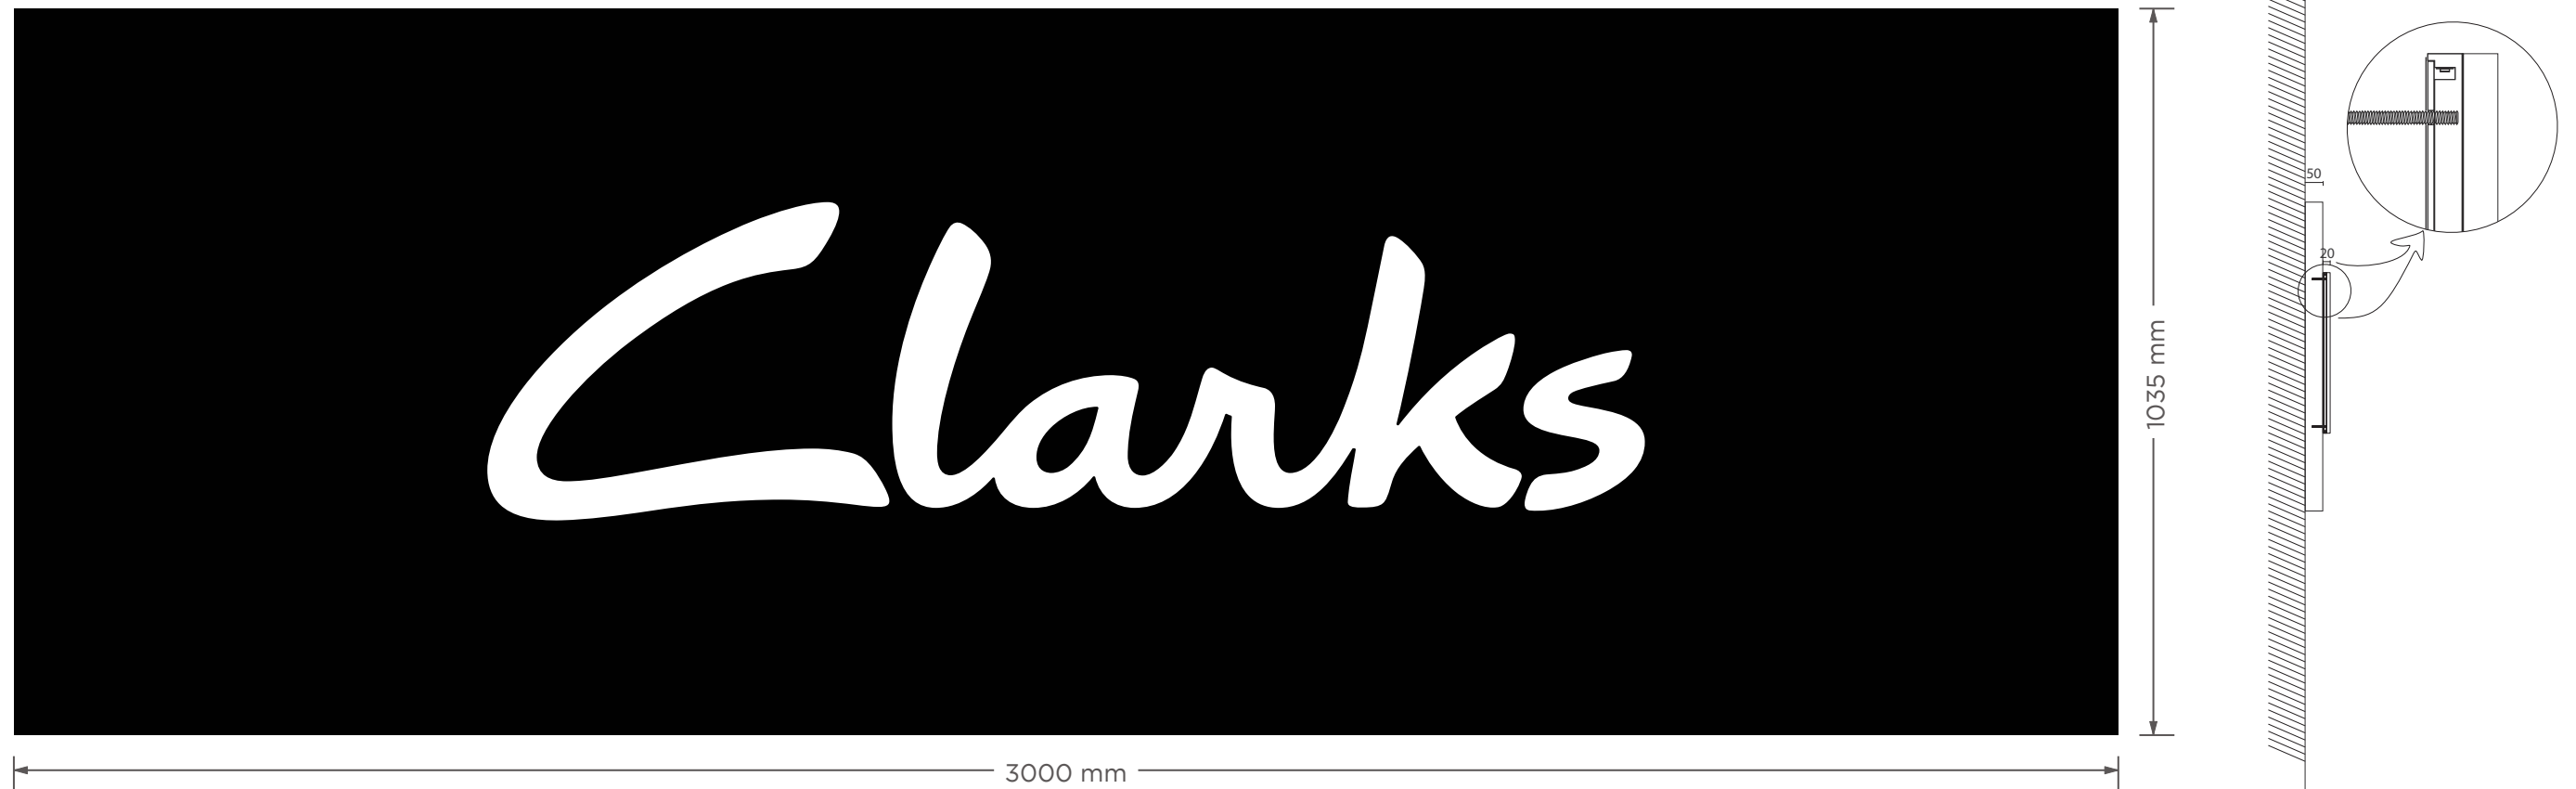

Replace existing fascia sign...

1 No. Formed 2mm Aluminium sheet, all corners welded and sanded smooth prior to powder coat finish to match RAL 9005 20% sheen.

1 No. Logo CNC cut from opal acrylic sheet at 20mm thick. Return edges sprayed matt black RAL 9005. Mounted to fascia panel on 10mm black acrylic spacer fixings. illuminated using internally mounted LED - White.

Illumination level: 22.40Cd2

Size: 3000x1035x50mm + 20mm upstand
Logo: 1650x460mm
Scale: 1:10