


Key Plan



Site Section

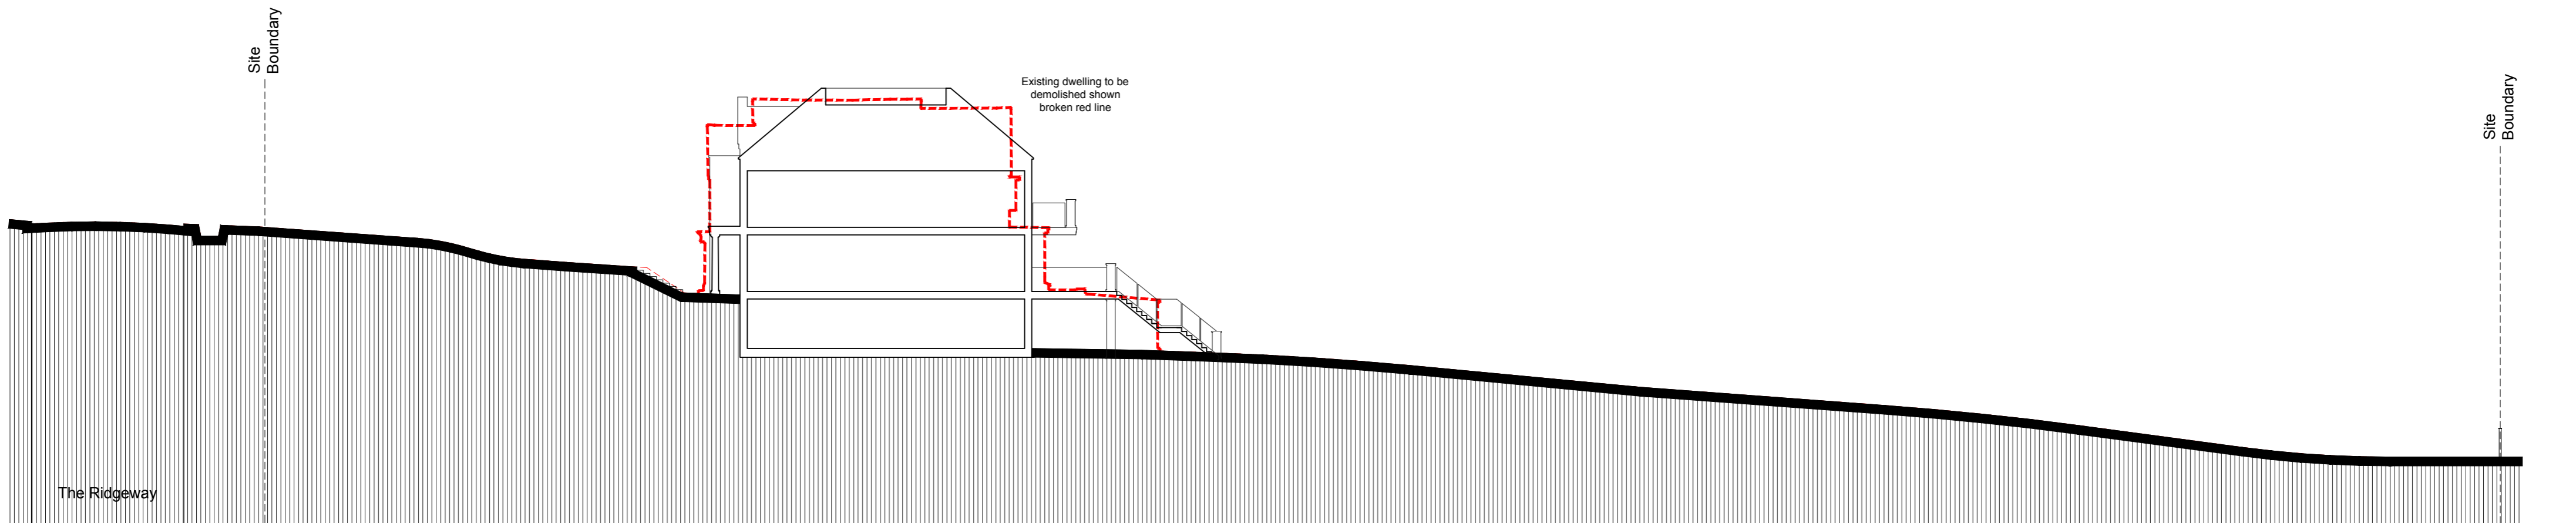


cmyk
 PLANNING AND DESIGN
 CMYK (Planning & Design) Ltd
 6 The Gavel Centre, Porters Wood
 St Albans, Herts. AL3 6PQ
 t: 01727 830123 e: email@cmykuk.net
 www.cmykuk.net

For: 
CHASE
 NEW HOMES
The Excitement is Building

| | |
|---|------------------------|
| Job: 44 The Ridgeway, Cuffley, Herts | |
| Title: Site Section | |
| Scale: 1:200 @A2 | Date: September '19 |
| Dwg No: 1927 / P / 30.01 | Rev: |