


Key Plan

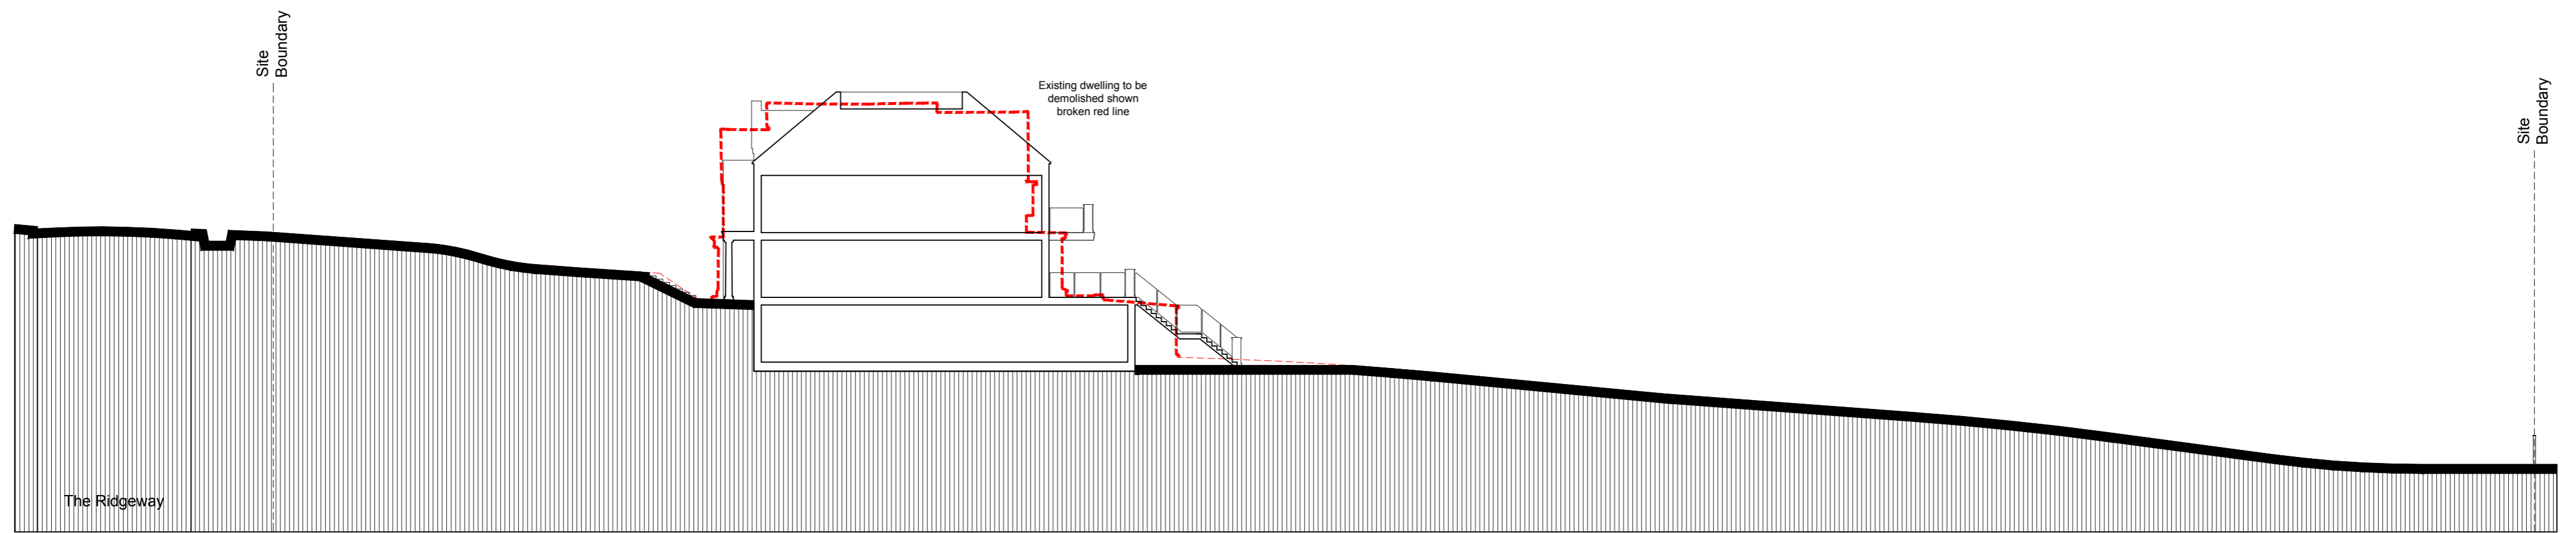

Site Section

Rev. A 13.01.20 Swimming pool area on lower ground floor extended to rear.


 PLANNING AND DESIGN
 CMYK (Planning & Design) Ltd
 6 The Gavel Centre, Porters Wood
 St Albans, Herts. AL3 6PQ
 t: 01727 830123 e: email@cmykuk.net
 www.cmykuk.net

For: 
The Excitement is Building

Job: 44 The Ridgeway, Cuffley, Herts		Rev: A
Title: Site Section		
Scale: 1:200 @A2	Date: September '19	Drg No: 1927 / P / 30.01

