



Elevation A

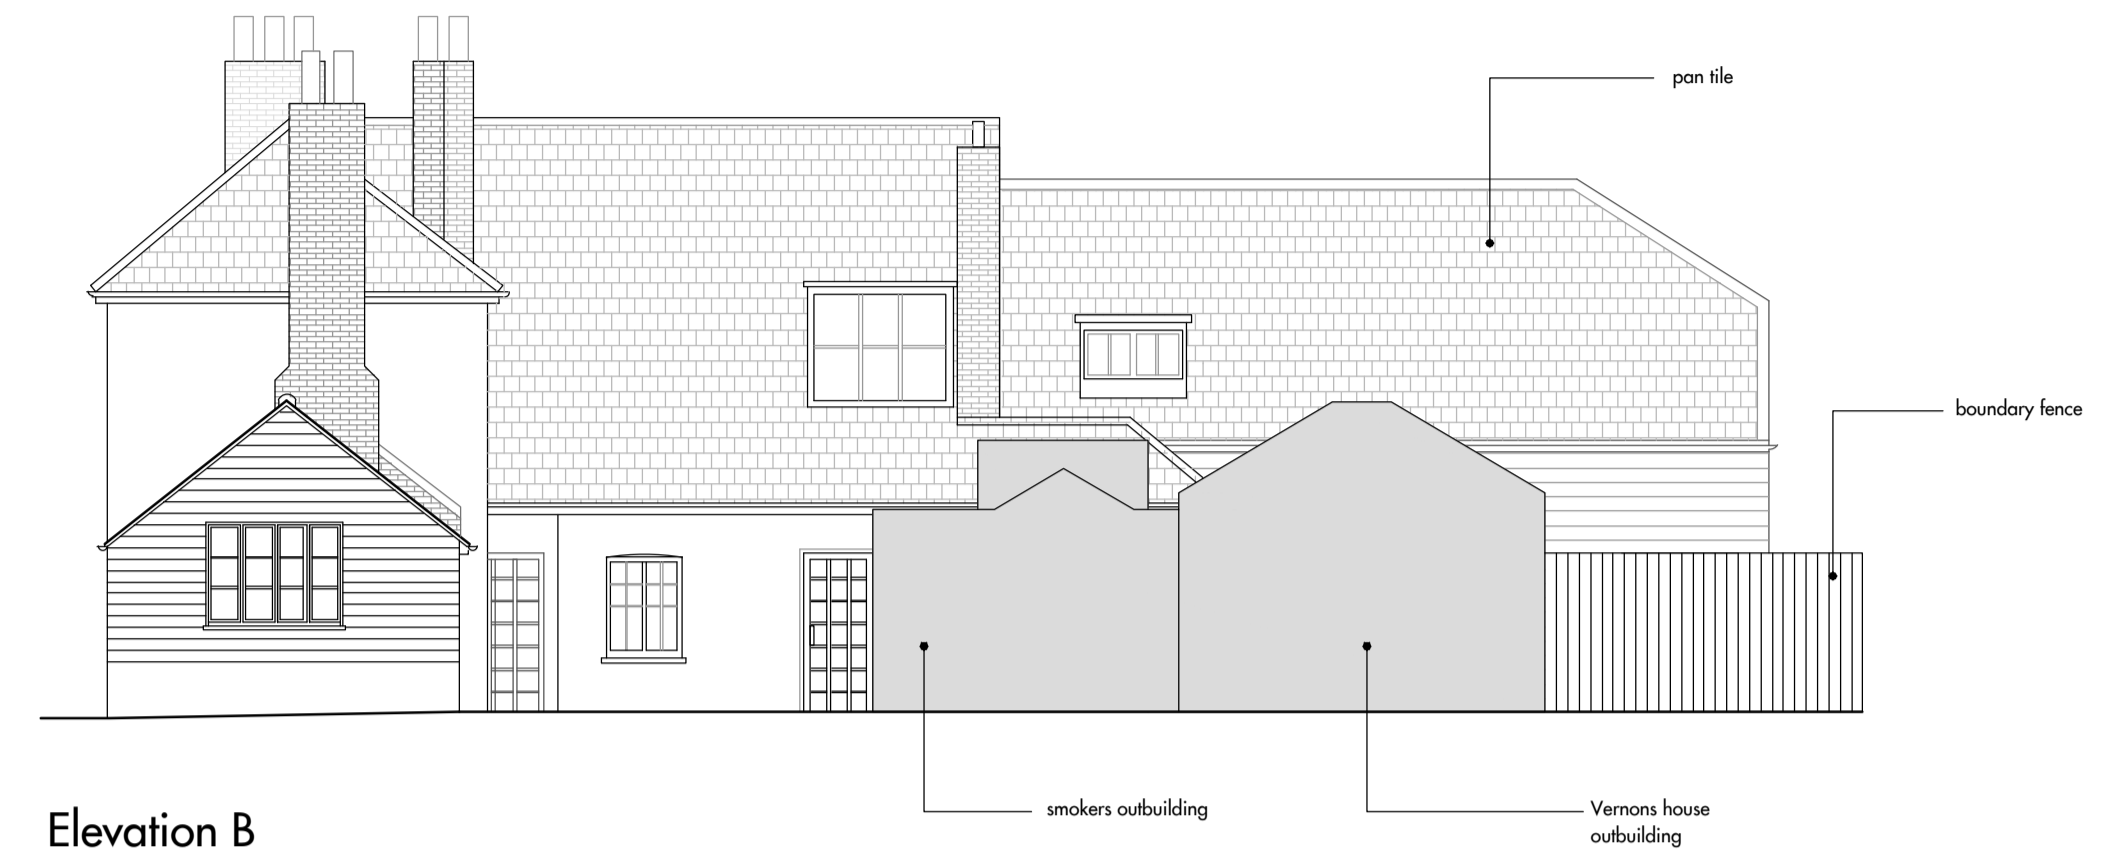


Elevation B

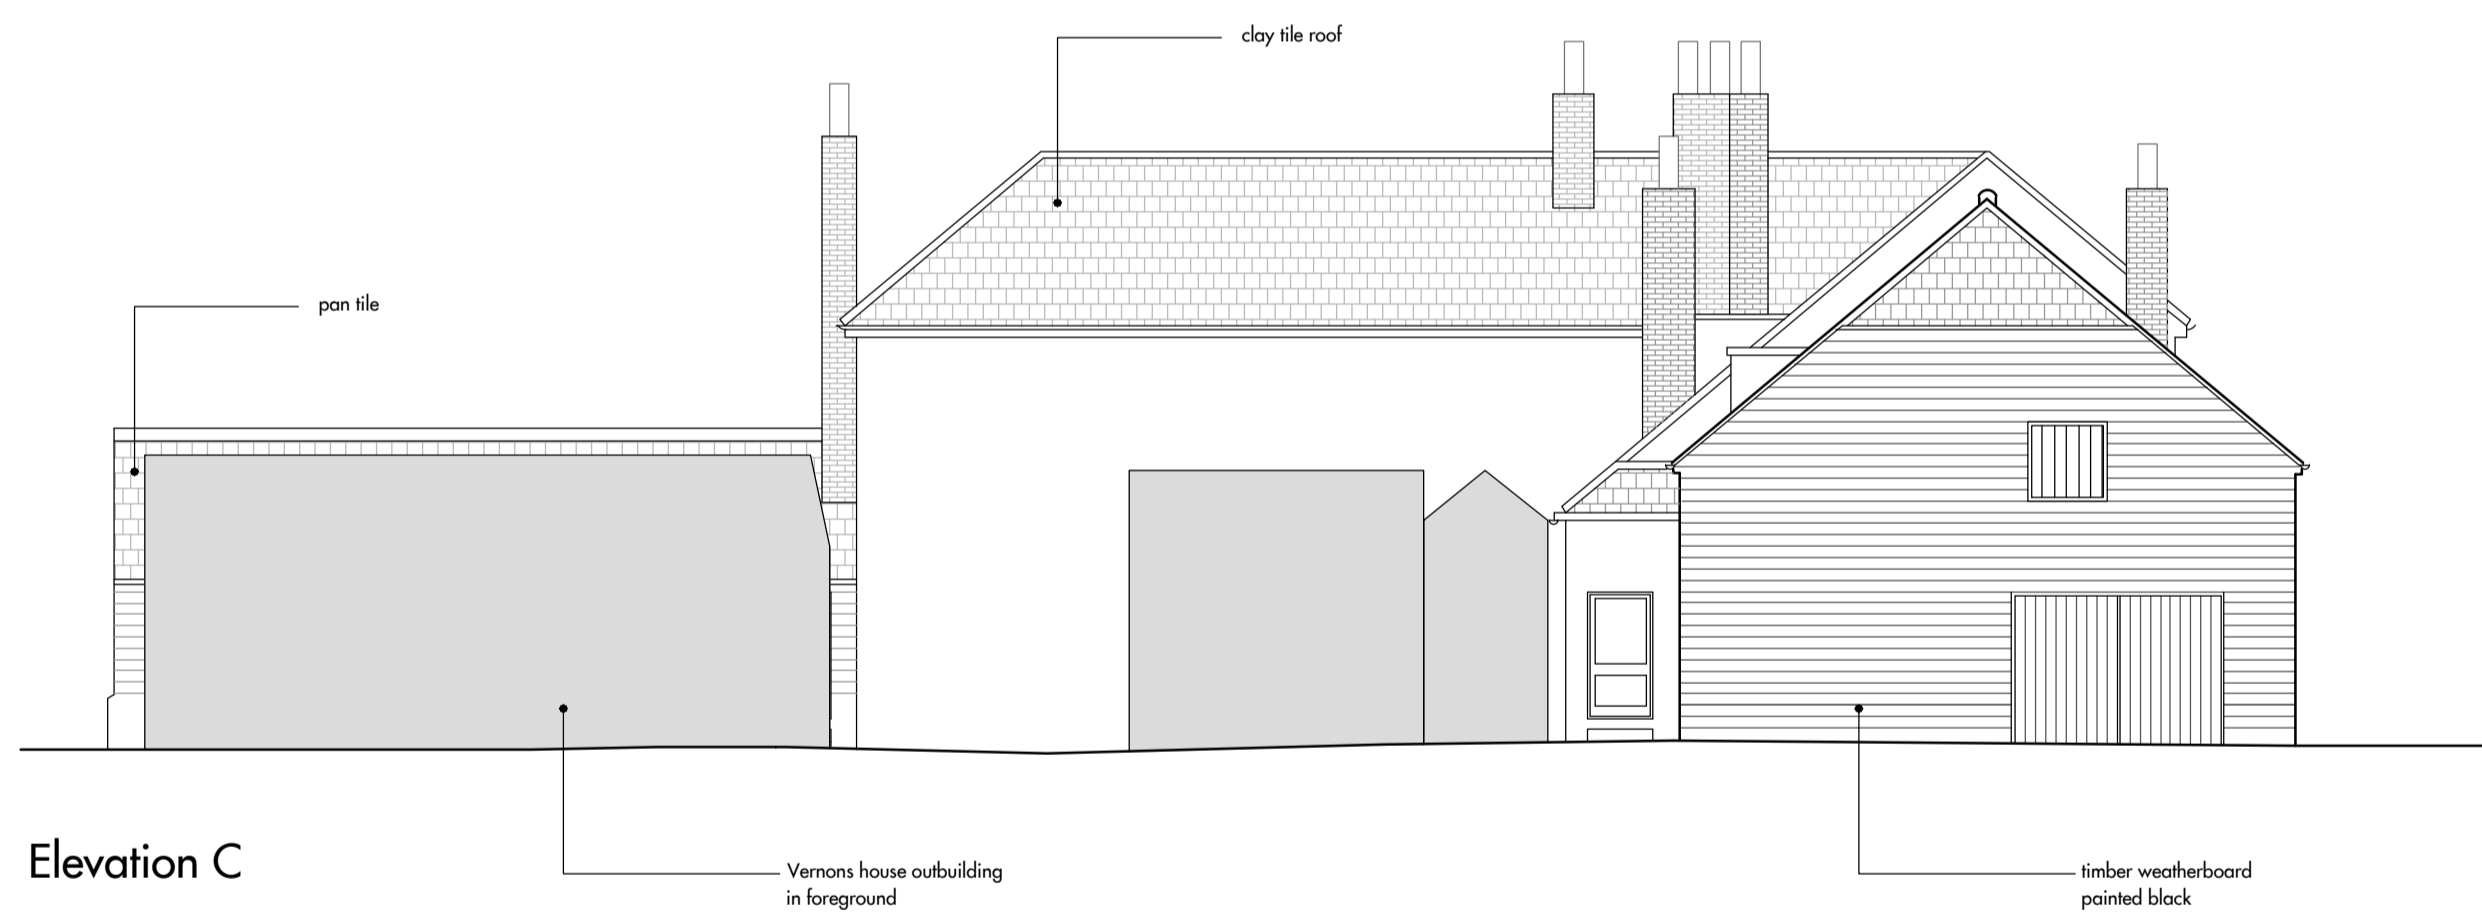


Elevation C



Elevation D

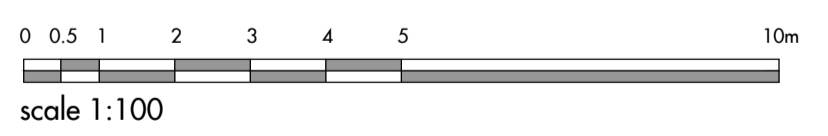

- Notes**
1. Do not scale this drawing
  2. Drawing used for the status indicated only
  3. All dimensions and setting out shall be checked and confirmed and any discrepancies to be reported to the Architect prior to commencement of any work
  4. All work and materials to be in accordance with current statutory legislation, relevant codes of practice and British Standards
  5. Drawing to be read in accordance with relevant consultants and sub-contractors drawings and specifications
  6. This drawing is the property of Clear Architects Ltd and is not to be used in whole or in part without written consent
  7. All dimensions to be verified on site, measured information provided by client

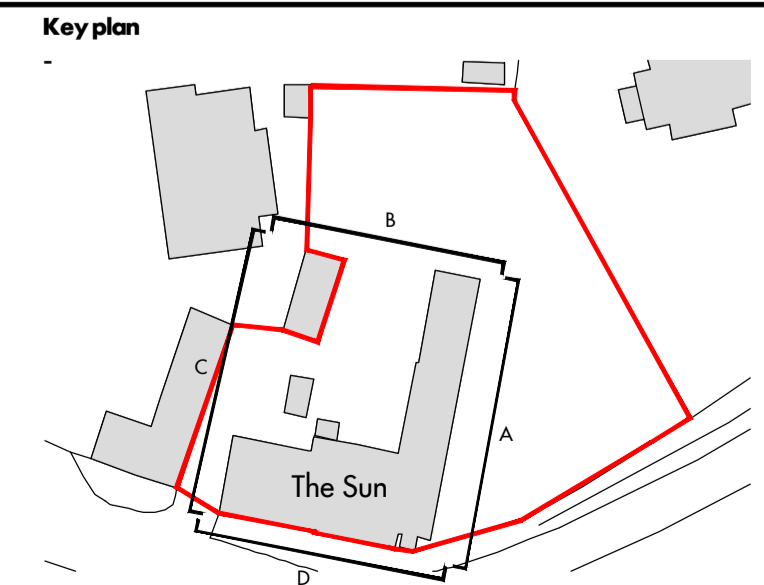

No	Revision
-	issued to planning

Date	Drawn By	Checked By
09/06/17	HA	TJ

**Project**  
The Sun  
Northaw  
Hertfordshire  
EN6 4NL

**Client**  
Private Client

**Title**  
Existing Elevations

**Drawing Status**  
Planning

**Drawn By**  
HA

**Checked By**  
MC

Scale	Sheet	Date
1:100	A1	Jun-17

**Drawing No.**  
304-EX-03

**Rev**  
-

# clear.

**The Studio**  
38 Church Hill  
Loughton  
Essex, IG10 1LA

Tel +44 (0)208 502 5585  
www.cleararchitects.co.uk

© Clear Architects Ltd