



Elevation A

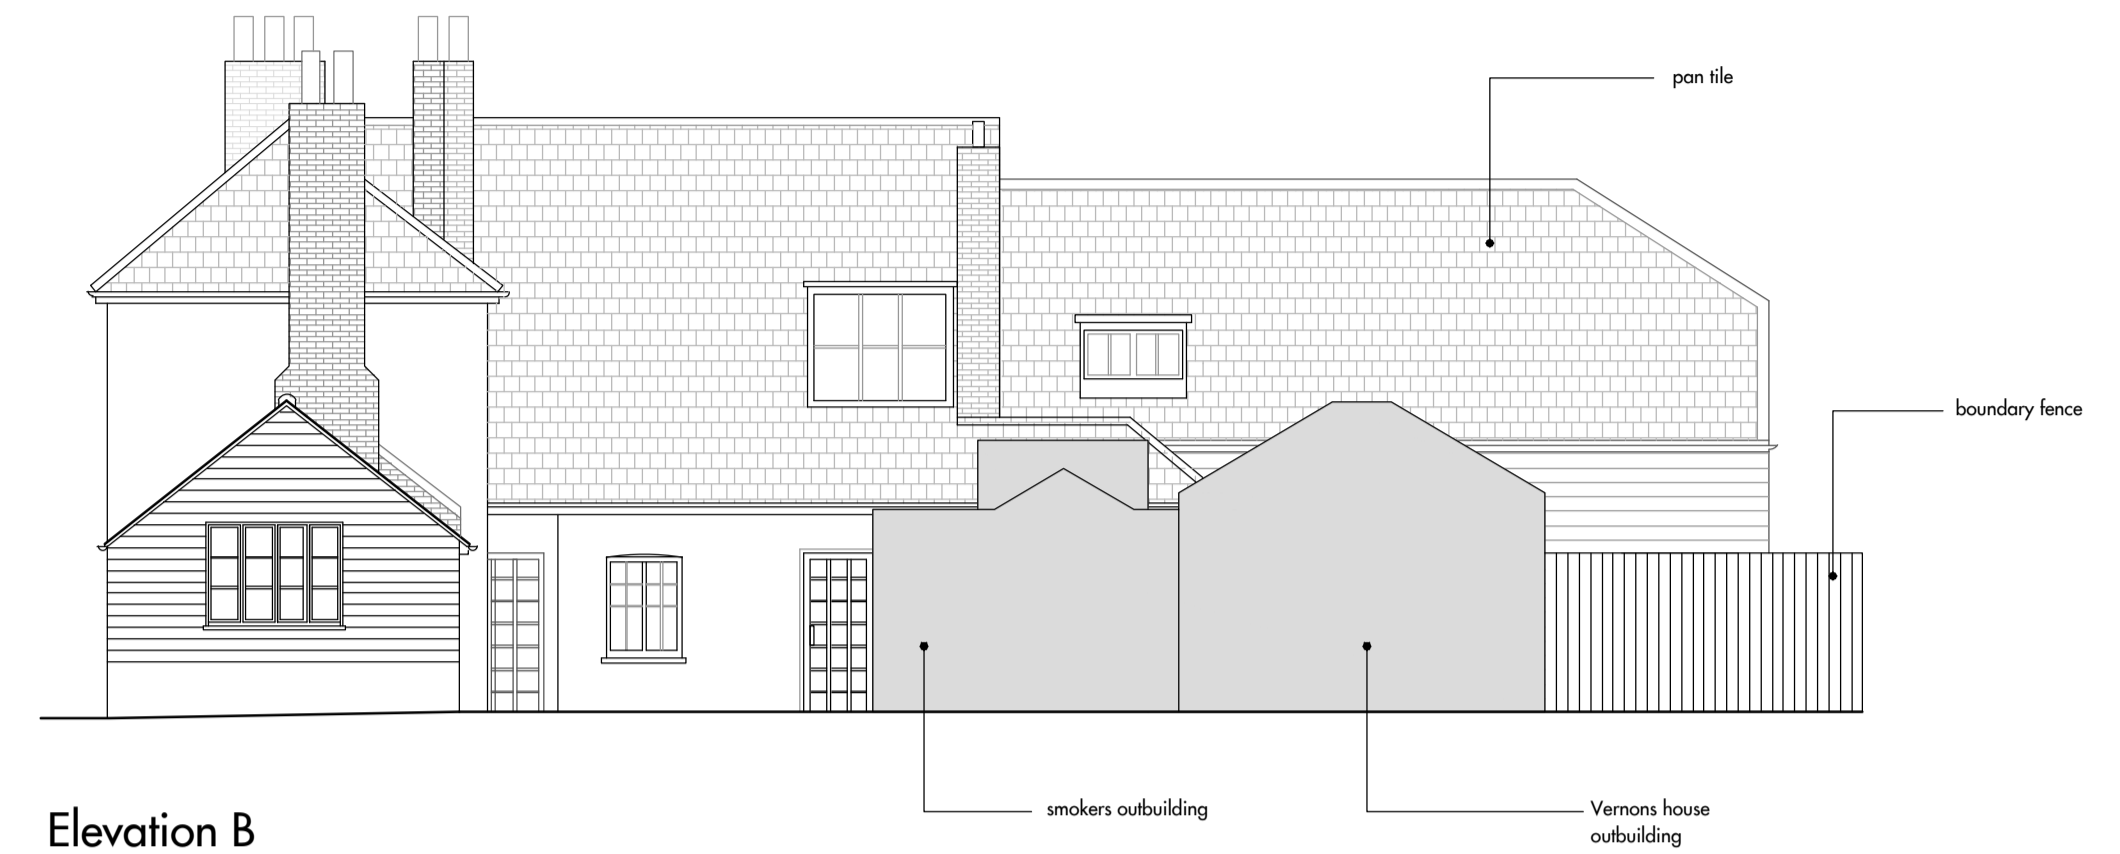


Elevation B

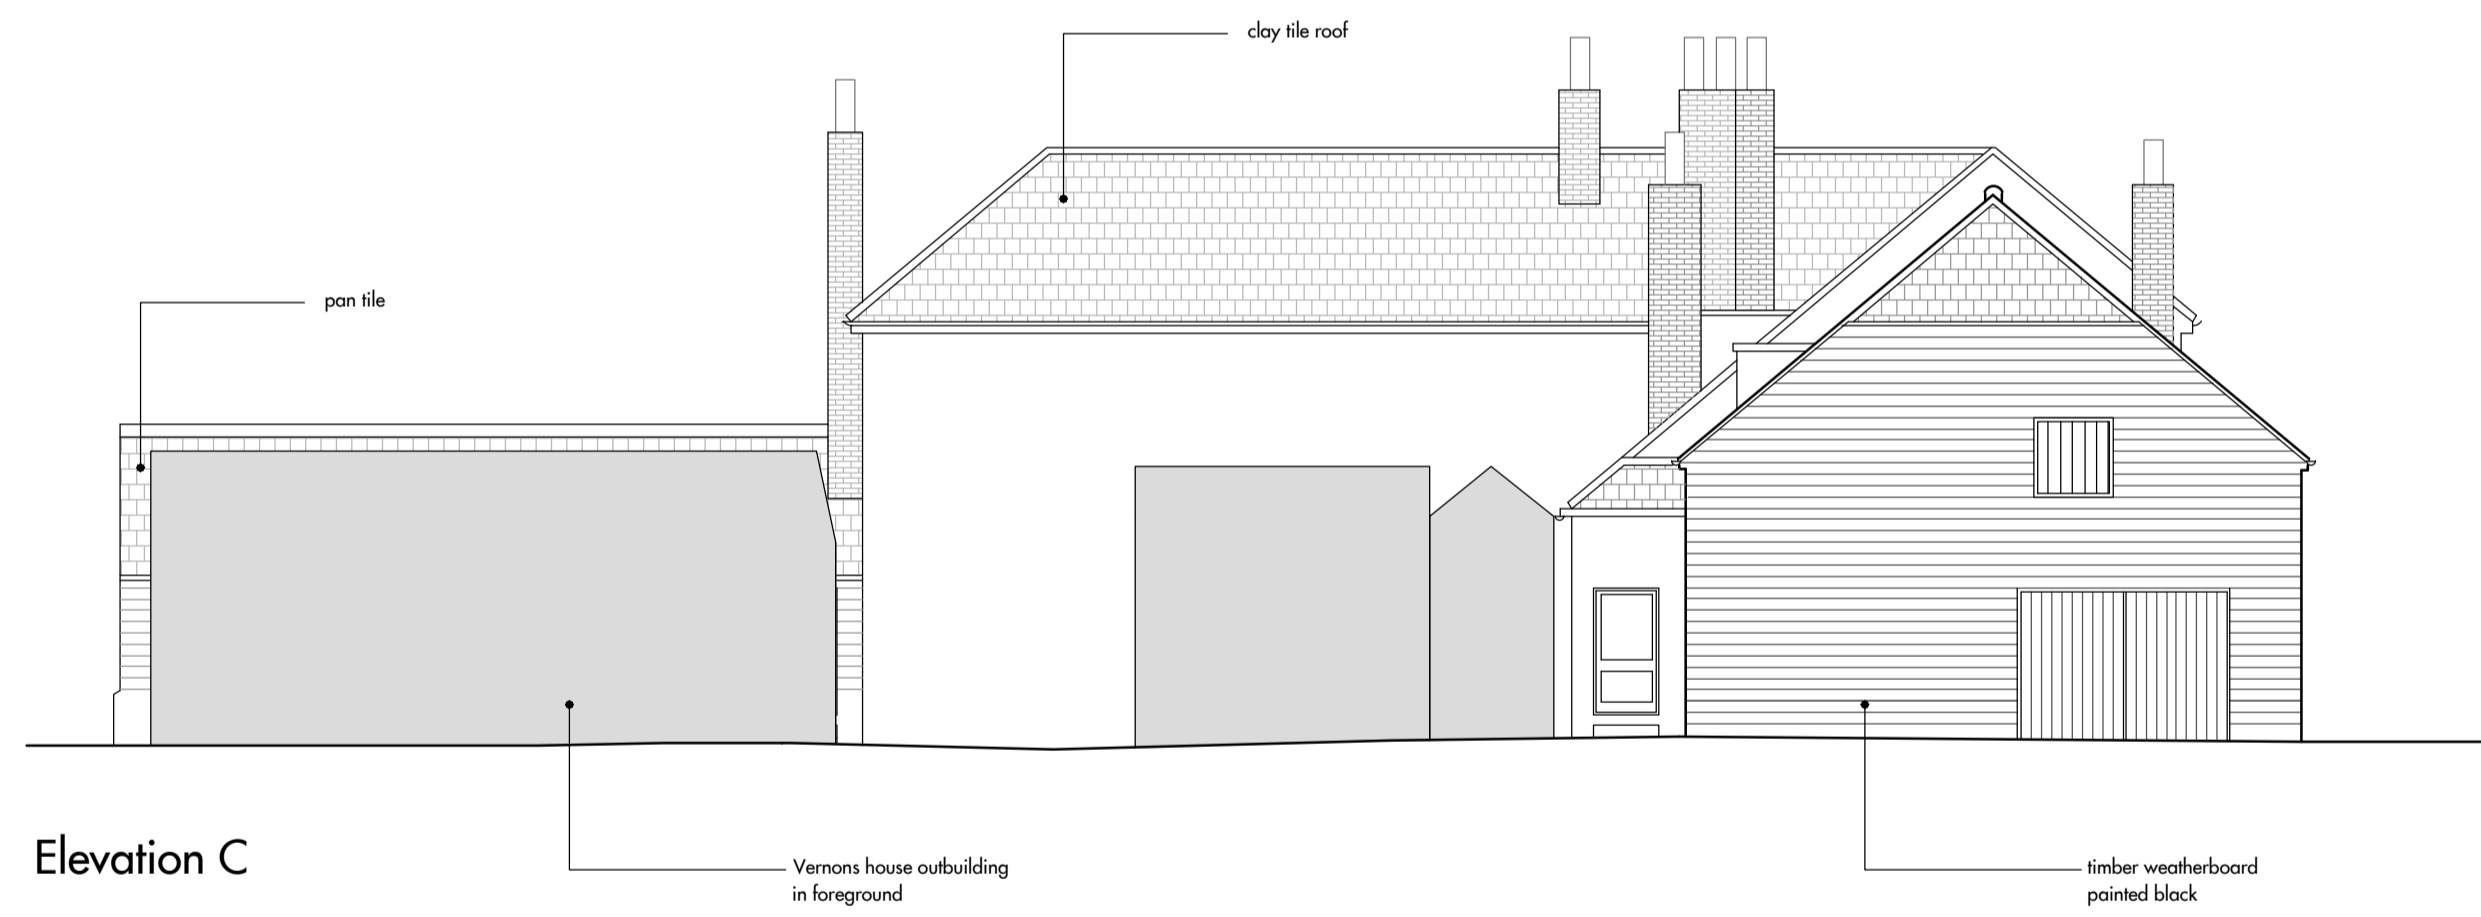

Elevation C




Elevation D

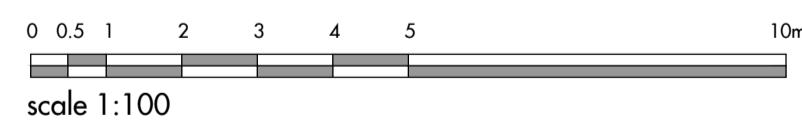

Notes

- Drawing used for the status indicated only
- All dimensions and setting out shall be checked and confirmed and any discrepancies to be reported to the Architect prior to commencement of any work
- All work and materials to be in accordance with current statutory legislation, relevant codes of practice and British Standards
- Drawing to be read in accordance with relevant consultants and sub-contractors drawings and specifications
- This drawing is the property of Clear Architects Ltd and is not to be used in whole or in part without written consent
- All dimensions to be verified on site, measured information provided by client

Key plan

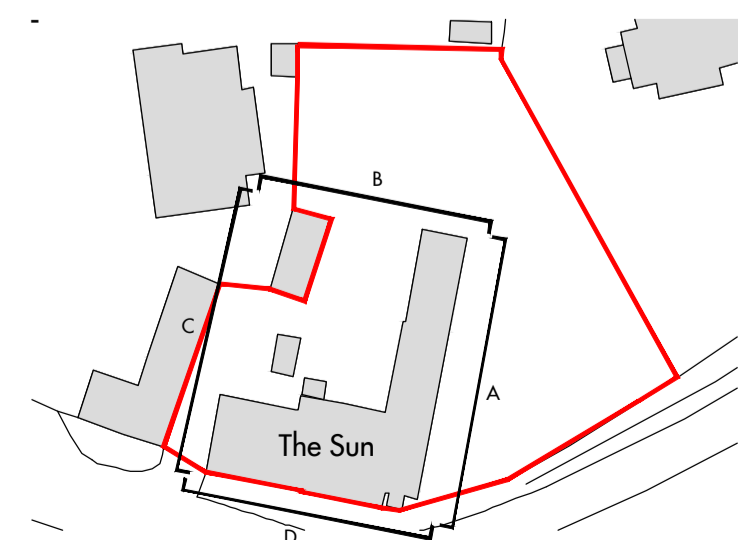

| No | Revision |
|----|--|
| - | issued to planning |
| A | amended in accordance with planning officer's comments |

| Date | Drawn By | Checked By |
|----------|----------|------------|
| 09/06/17 | HA | TJ |
| 13/06/17 | TJ | - |

Project
The Sun
Northaw
Hertfordshire
EN6 4NL

Client
Private Client

Scale
1:100

Sheet
A1

Date
Jun-17

Title
Existing Elevations

Drawing Status
Planning

Drawing No.
304-EX-03

Drawn By
HA

Checked By
MC

Rev
A

clear.

The Studio
38 Church Hill
Loughton
Essex, IG10 1LA

Tel +44 (0)208 502 5585
www.cleararchitects.co.uk