



Elevation A

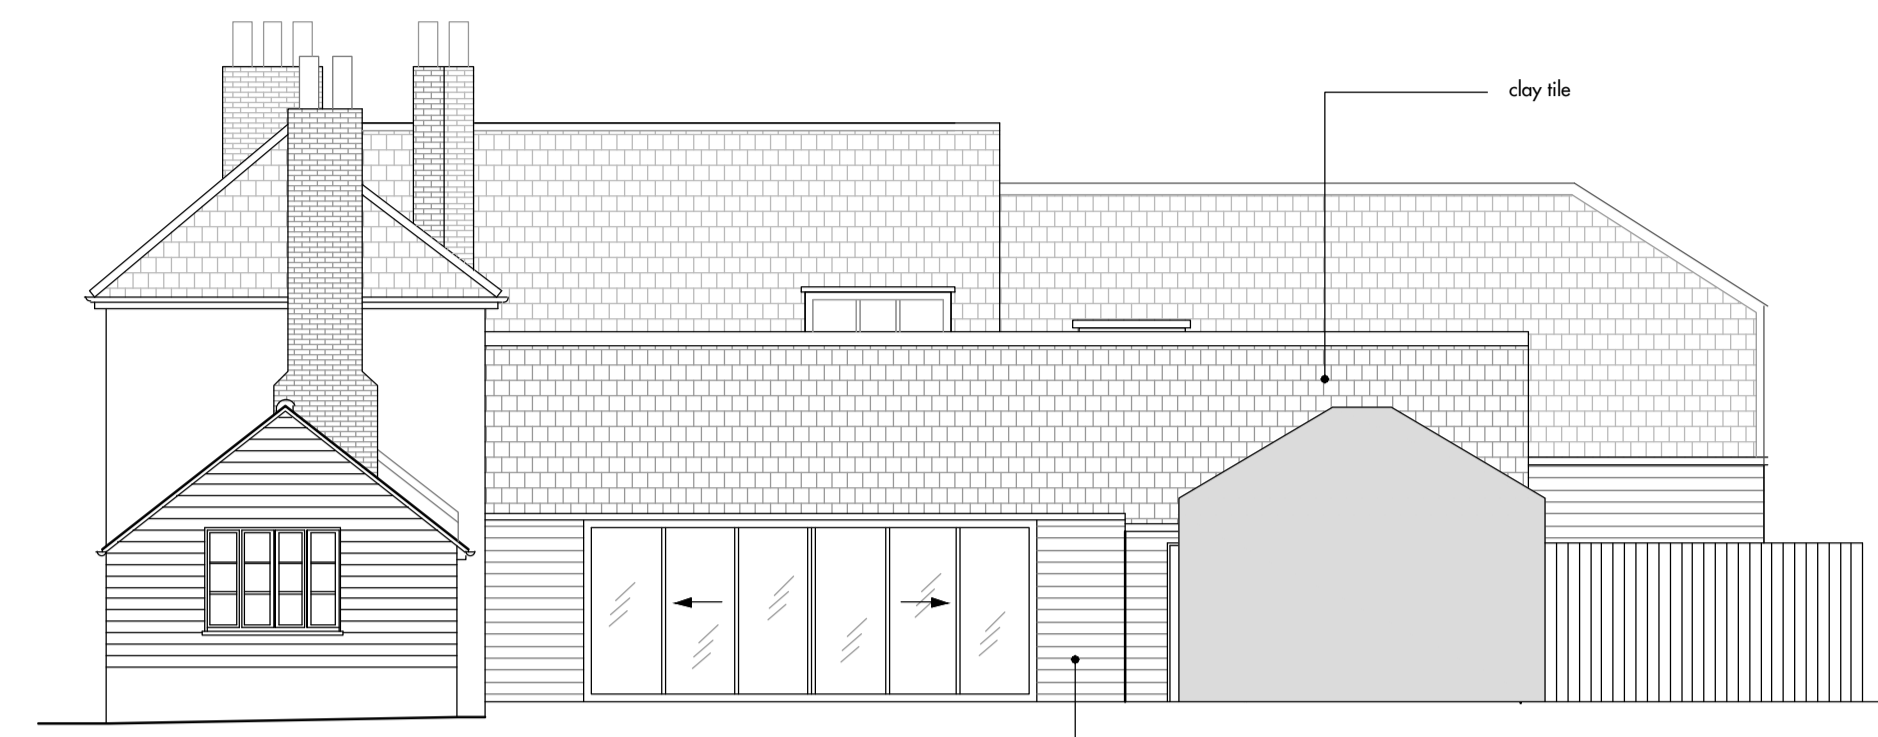


Elevation B

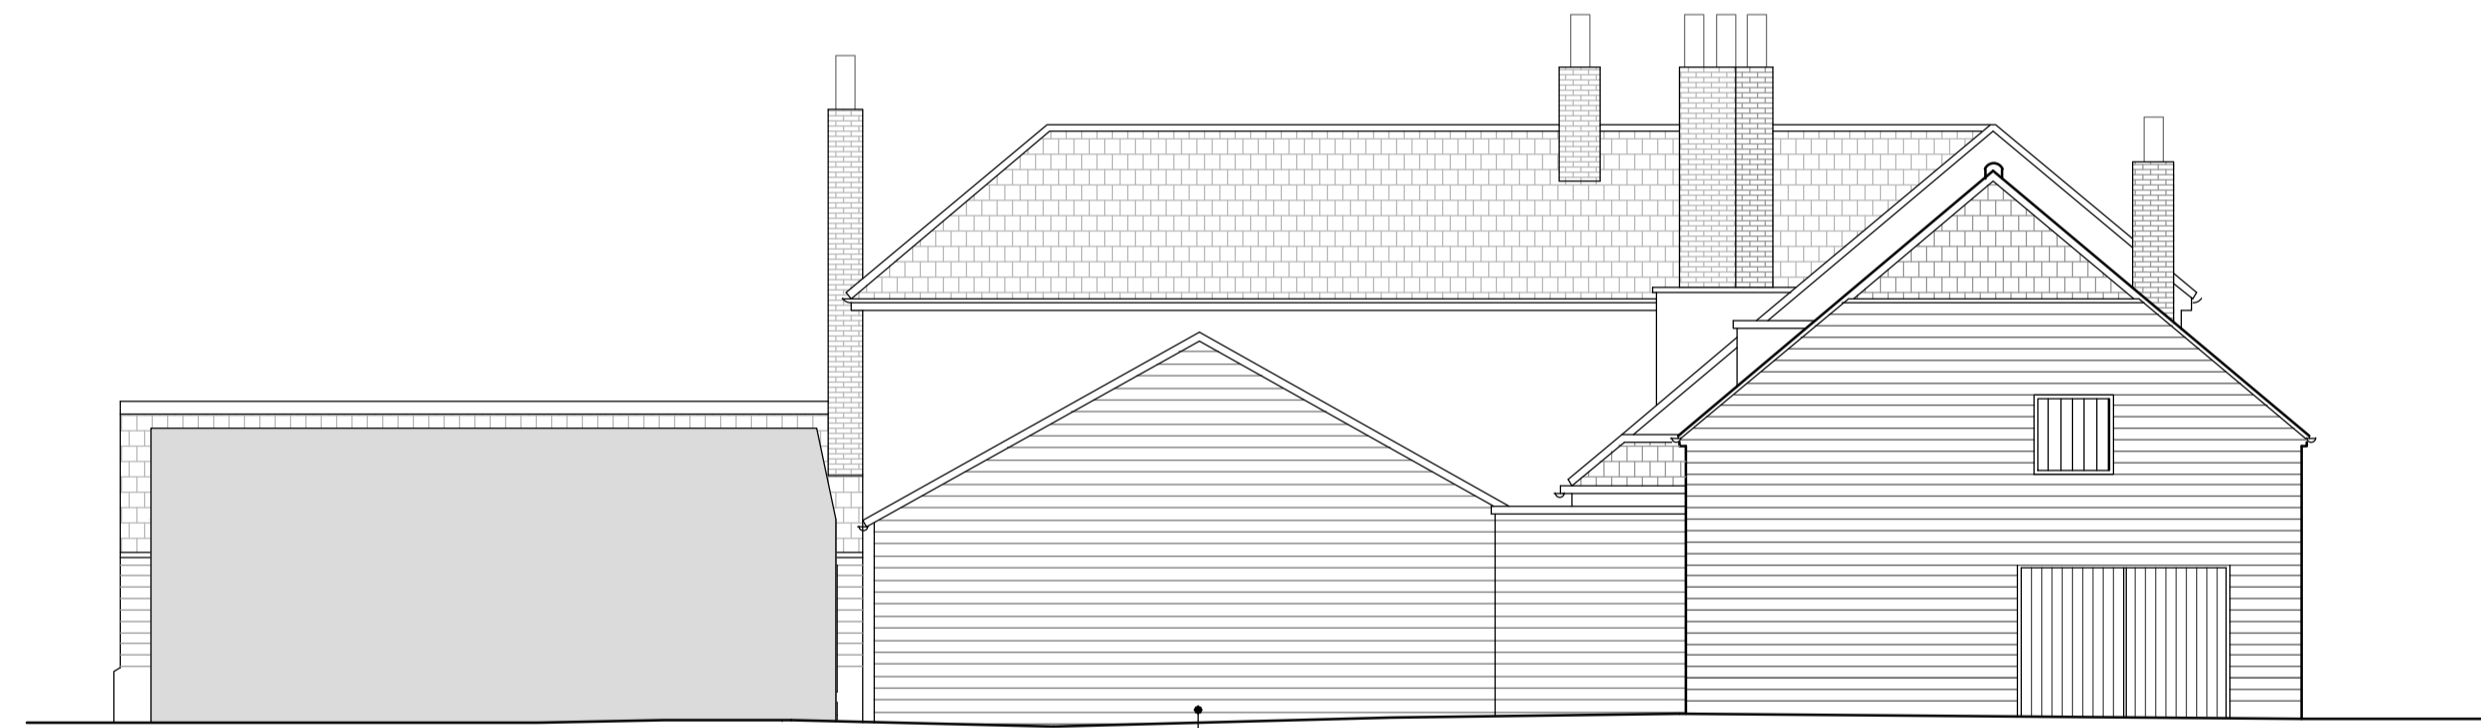


Elevation C



Elevation D

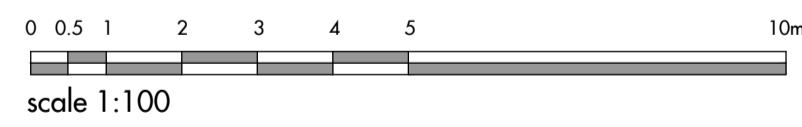

- Notes**
1. Do not scale this drawing
 2. Drawing used for the status indicated only
 3. All dimensions and setting out shall be checked and confirmed and any discrepancies to be reported to the Architect prior to commencement of any work
 4. All work and materials to be in accordance with current statutory legislation, relevant codes of practice and British Standards
 5. Drawing to be read in accordance with relevant consultants and sub-contractors drawings and specifications
 6. This drawing is the property of Clear Architects Ltd and is not to be used in whole or in part without written consent
 7. All dimensions to be verified on site, measured information provided by client

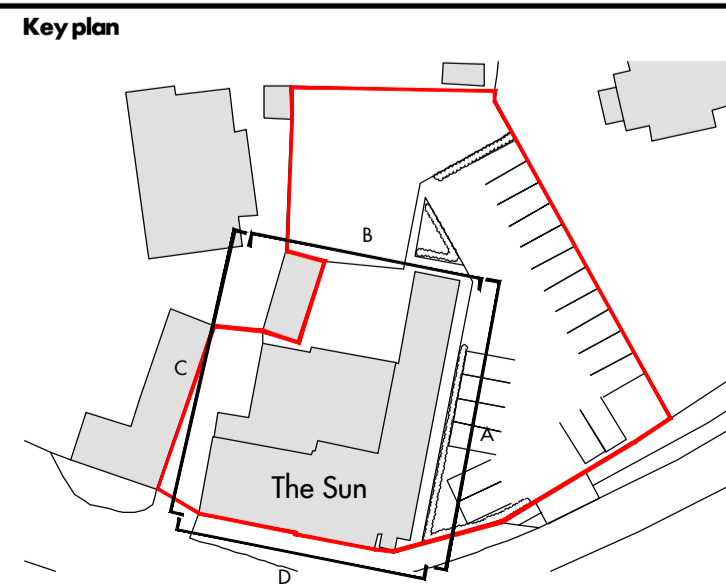

No	Revision
-	Issued to Planning

Date	Drawn By	Checked By
09/06/17	HA	TJ

Project
The Sun
Northaw
Hertfordshire
EN6 4NL

Client
Private Client

Scale
1:100

Sheet
A1

Date
Jun-17

Title
Proposed Elevations

Drawing Status
Planning

Drawing No.
304-PL-04

Drawn By
TJ

Checked By
MC

Rev
-

clear.

The Studio
38 Church Hill
Loughton
Essex, IG10 1LA

Tel +44 (0)208 502 5585
www.cleararchitects.co.uk

© Clear Architects Ltd