


Key:

- Phase 1 (Unit 1) Circa 1700
- Phase 2 (Unit 2) Circa 1850
- Phase 3 (Unit 3) Circa 1970 - 2000

For full details refer to Heritage Statement

Phasing Plan

- Notes**
1. Drawing used for the status indicated only
 2. All dimensions and setting out shall be checked and confirmed and any discrepancies to be reported to the Architect prior to commencement of any work
 3. All work and materials to be in accordance with current statutory legislation, relevant codes of practice and British Standards
 5. Drawing to be read in accordance with relevant consultants and sub-contractors drawings and specifications and confirmed and any discrepancies to be reported to the Architect prior to commencement of any work
 6. This drawing is the property of Clear Architects Ltd and is not to be used in whole or in part without written consent
 7. All dimensions to be verified on site, measured information provided by client

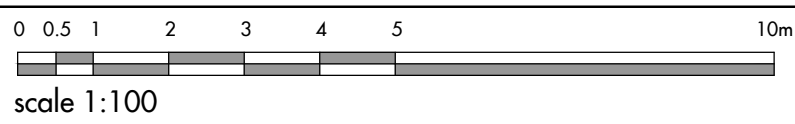

No	Revision	Date	Drawn By	Checked By
-	issued to planning	09/06/17	HA	TJ
A	amended in accordance with planning officer's comments	13/06/17	TJ	-

Project
The Sun
Northaw
Hertfordshire
EN6 4NL

Title
Historic Phasing Plan

Client Private Client	Drawing Status Planning	Drawn By HA
Scale 1:100	Sheet A3	Checked By MC
Date Jun-17	Drawing No. 304-PL-05	Rev A

clear.

The Studio
38 Church Hill
Loughton
Essex, IG10 1LA

Tel +44 (0)208 502 5585
www.cleararchitects.co.uk

© Clear Architects Ltd