

job Former Beales Hotel Comet Way, Hatfield, AL10 9NG	drawn: PL	date: 04/22
drawing EXISTING ELEVATIONS_00	scale: 1/100@A0	job no: 3099

note: all dimensions to be checked on site before commencement of the work. if this drawing exceeds the quantities shown, the client are to be informed before the work is commenced. for all other purposes this drawing is copyright.	drawing no. EX_EL_00	rev. PL01
---	-------------------------	--------------


rev.	date	description	issued by	checked by
PL01	27.05.2022	Issued for Planning Application	PL	SC



ELEVATION 1



ELEVATION 2

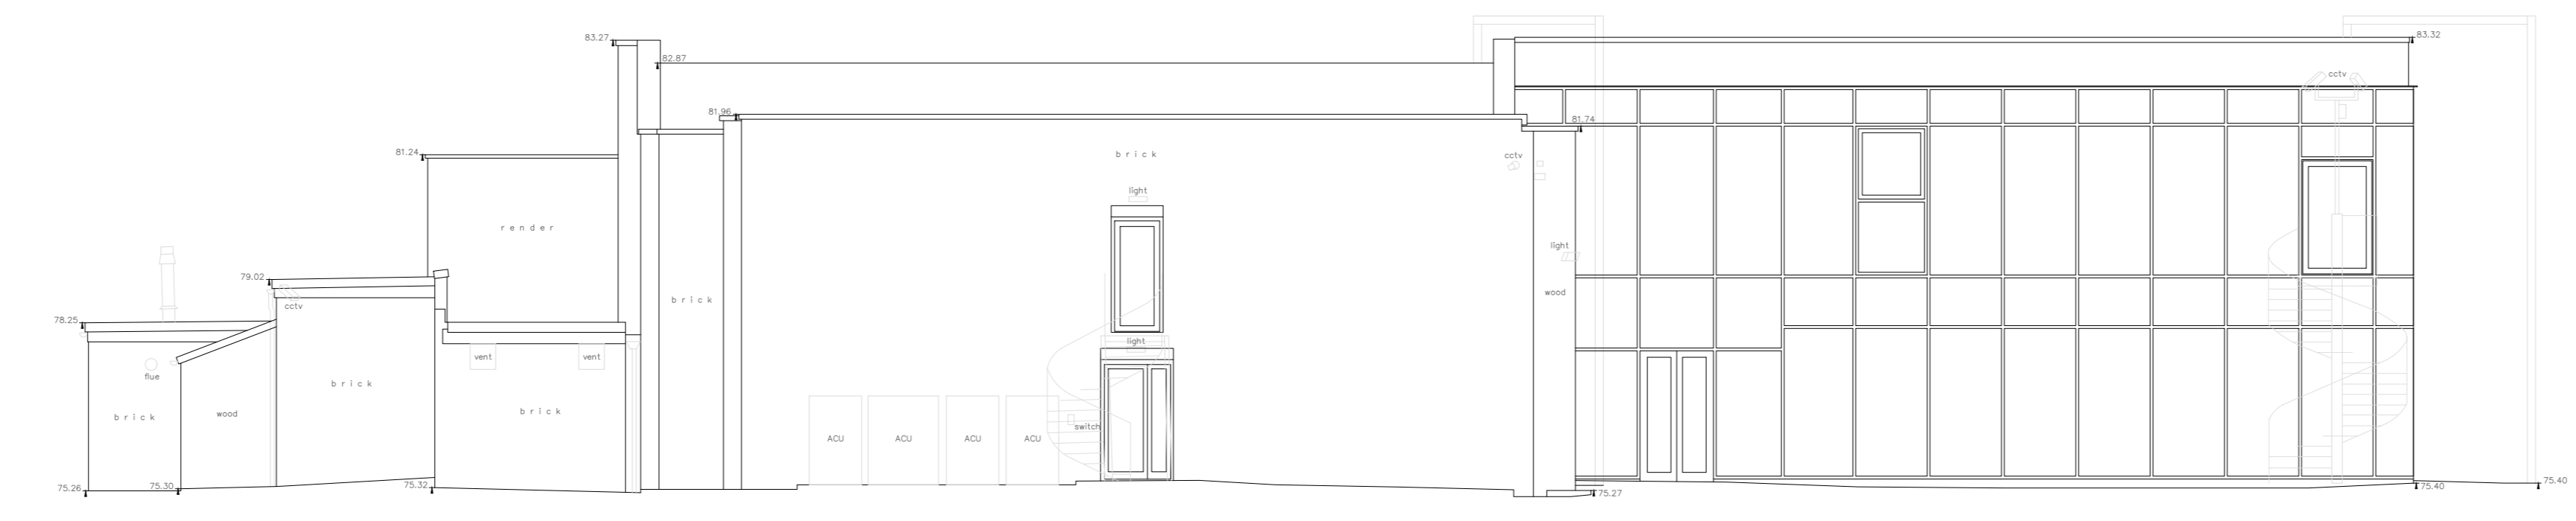

ELEVATION 3

