



job Former Beales Hotel Comet Way, Hatfield, AL10 9NG	drawn: PL	date: 04/22
drawing EXISTING ELEVATIONS_03	scale: 1/100@A0	job no: 3099
note: all dimensions to be checked on site before commencement of the work. if this drawing exceeds the quantity of work to be carried out, the client is to be informed before the work is commenced. for all other purposes this drawing is copyright.		drawing no. EX_EL_03
revisions		rev. PL01


rev.	date	description	issued by	checked by
PL01	27.05.2022	Issued for Planning Application	PL	SC

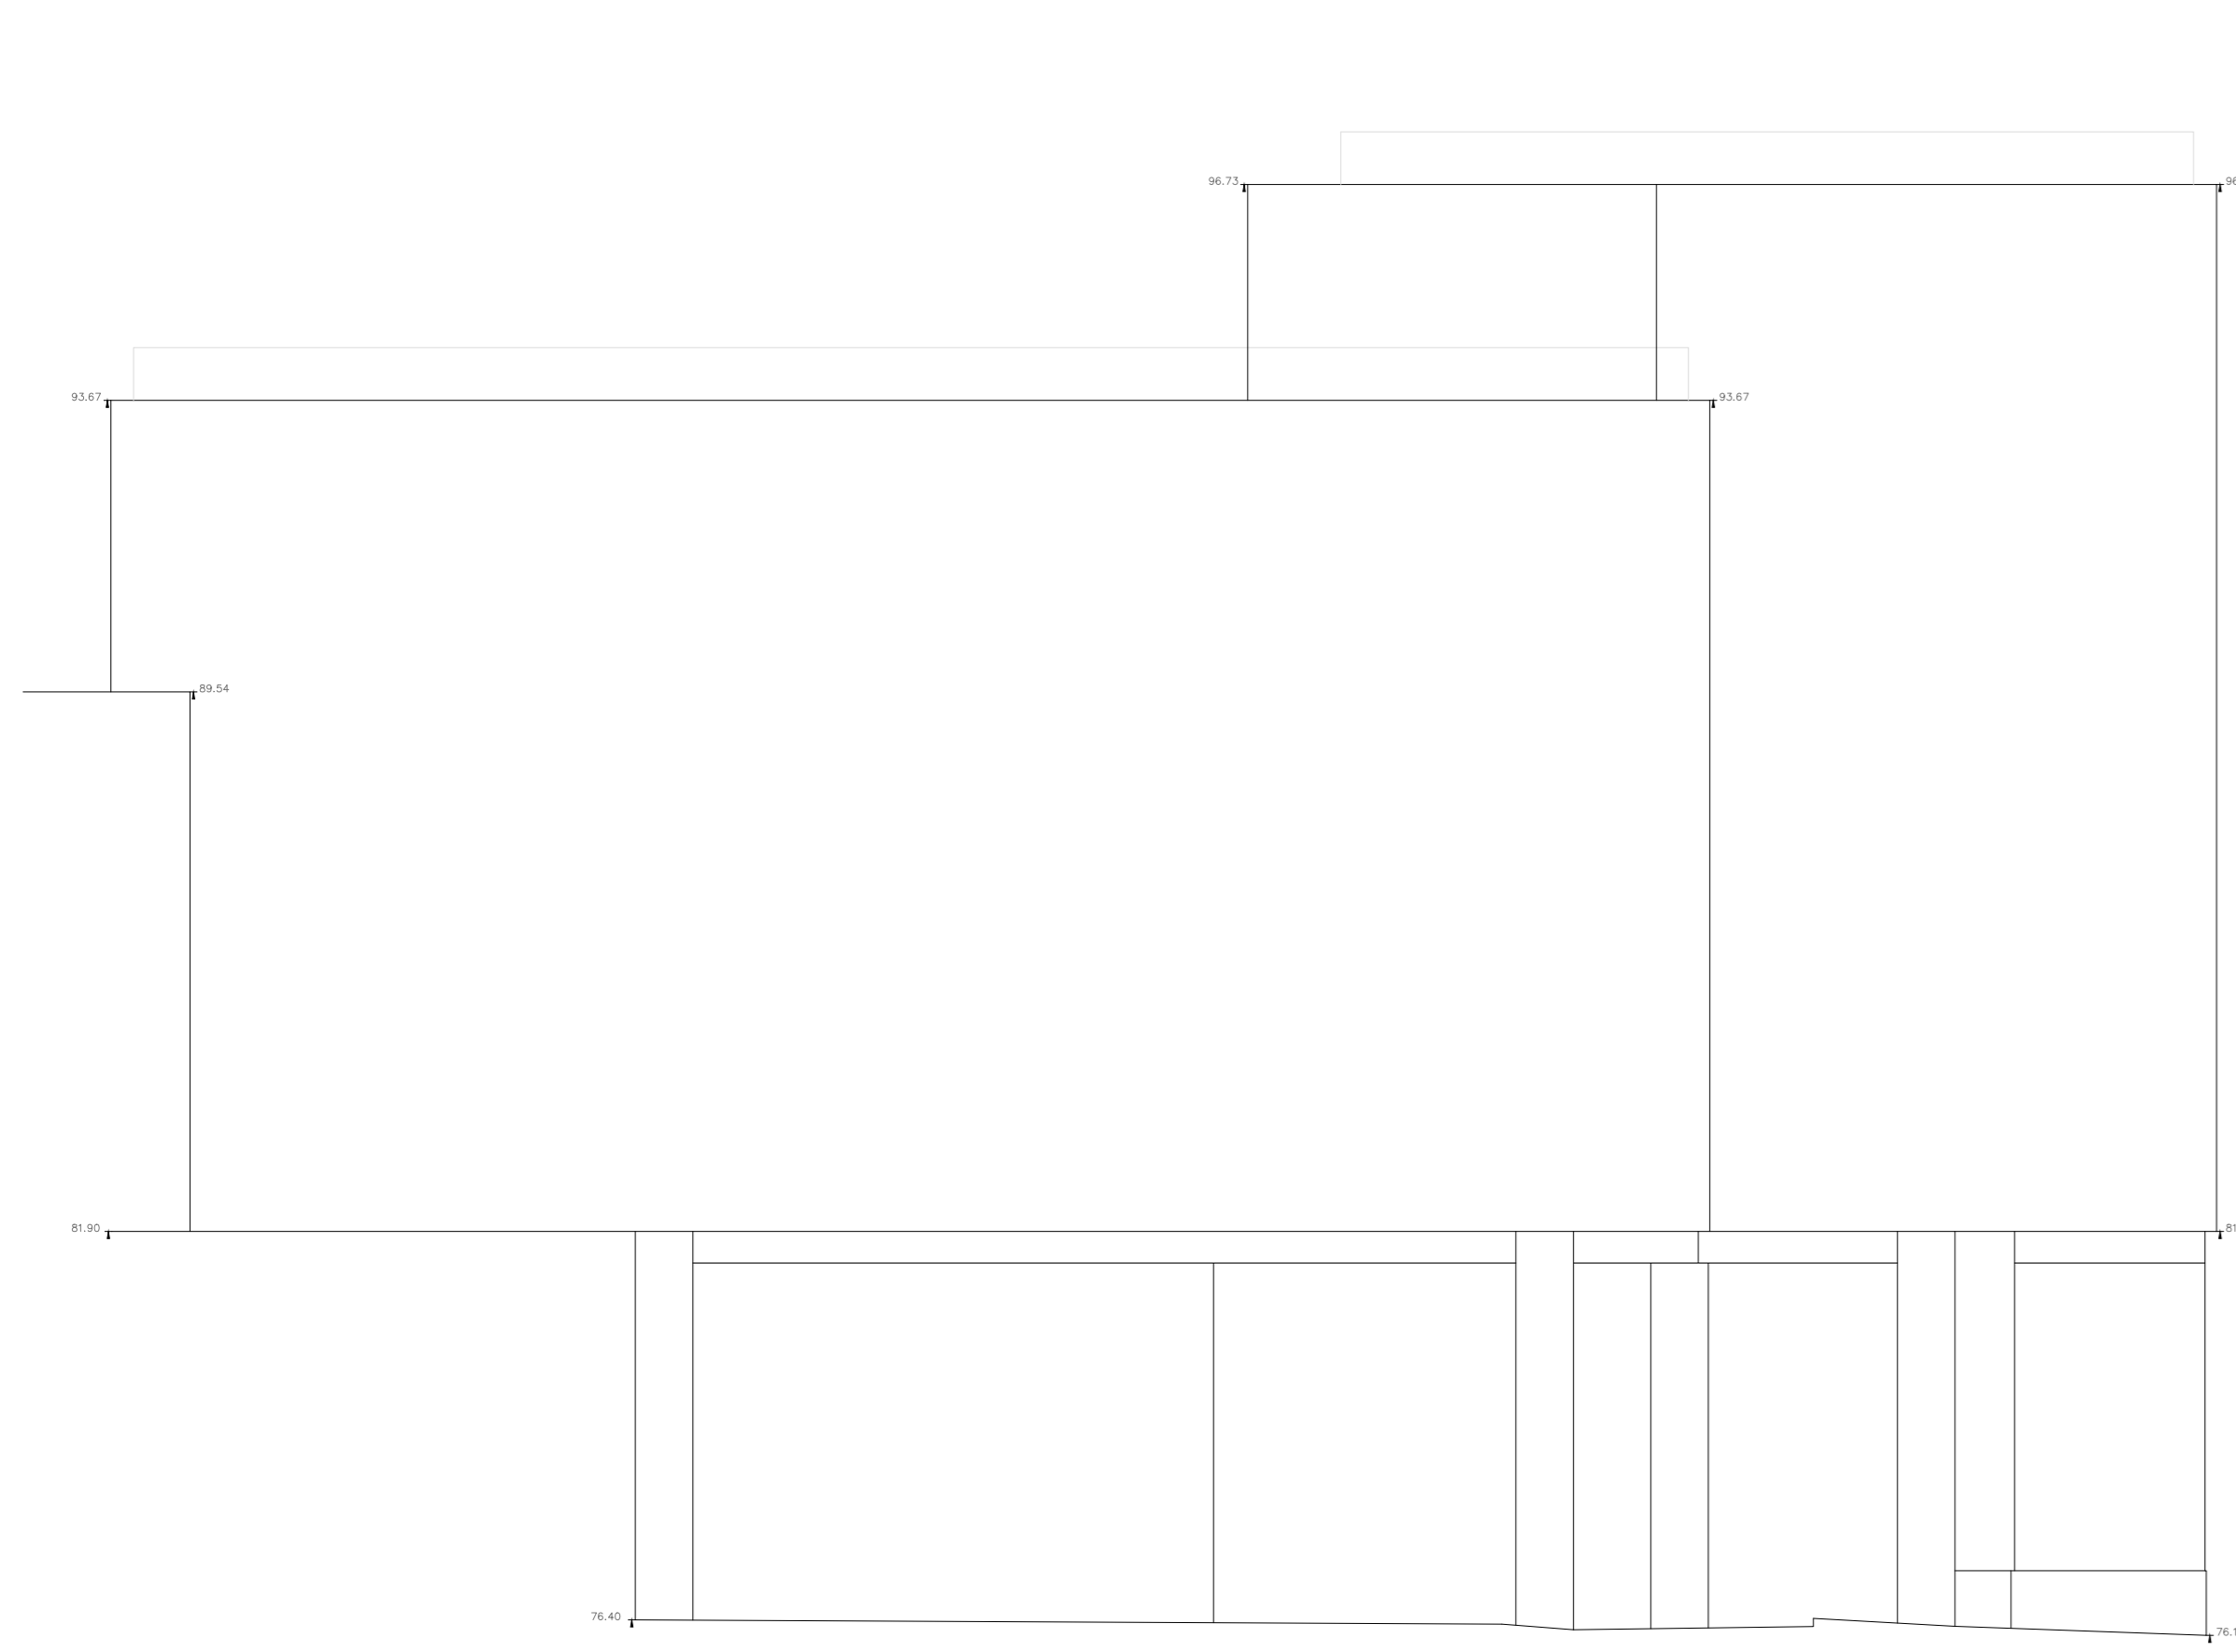


ELEVATION 11

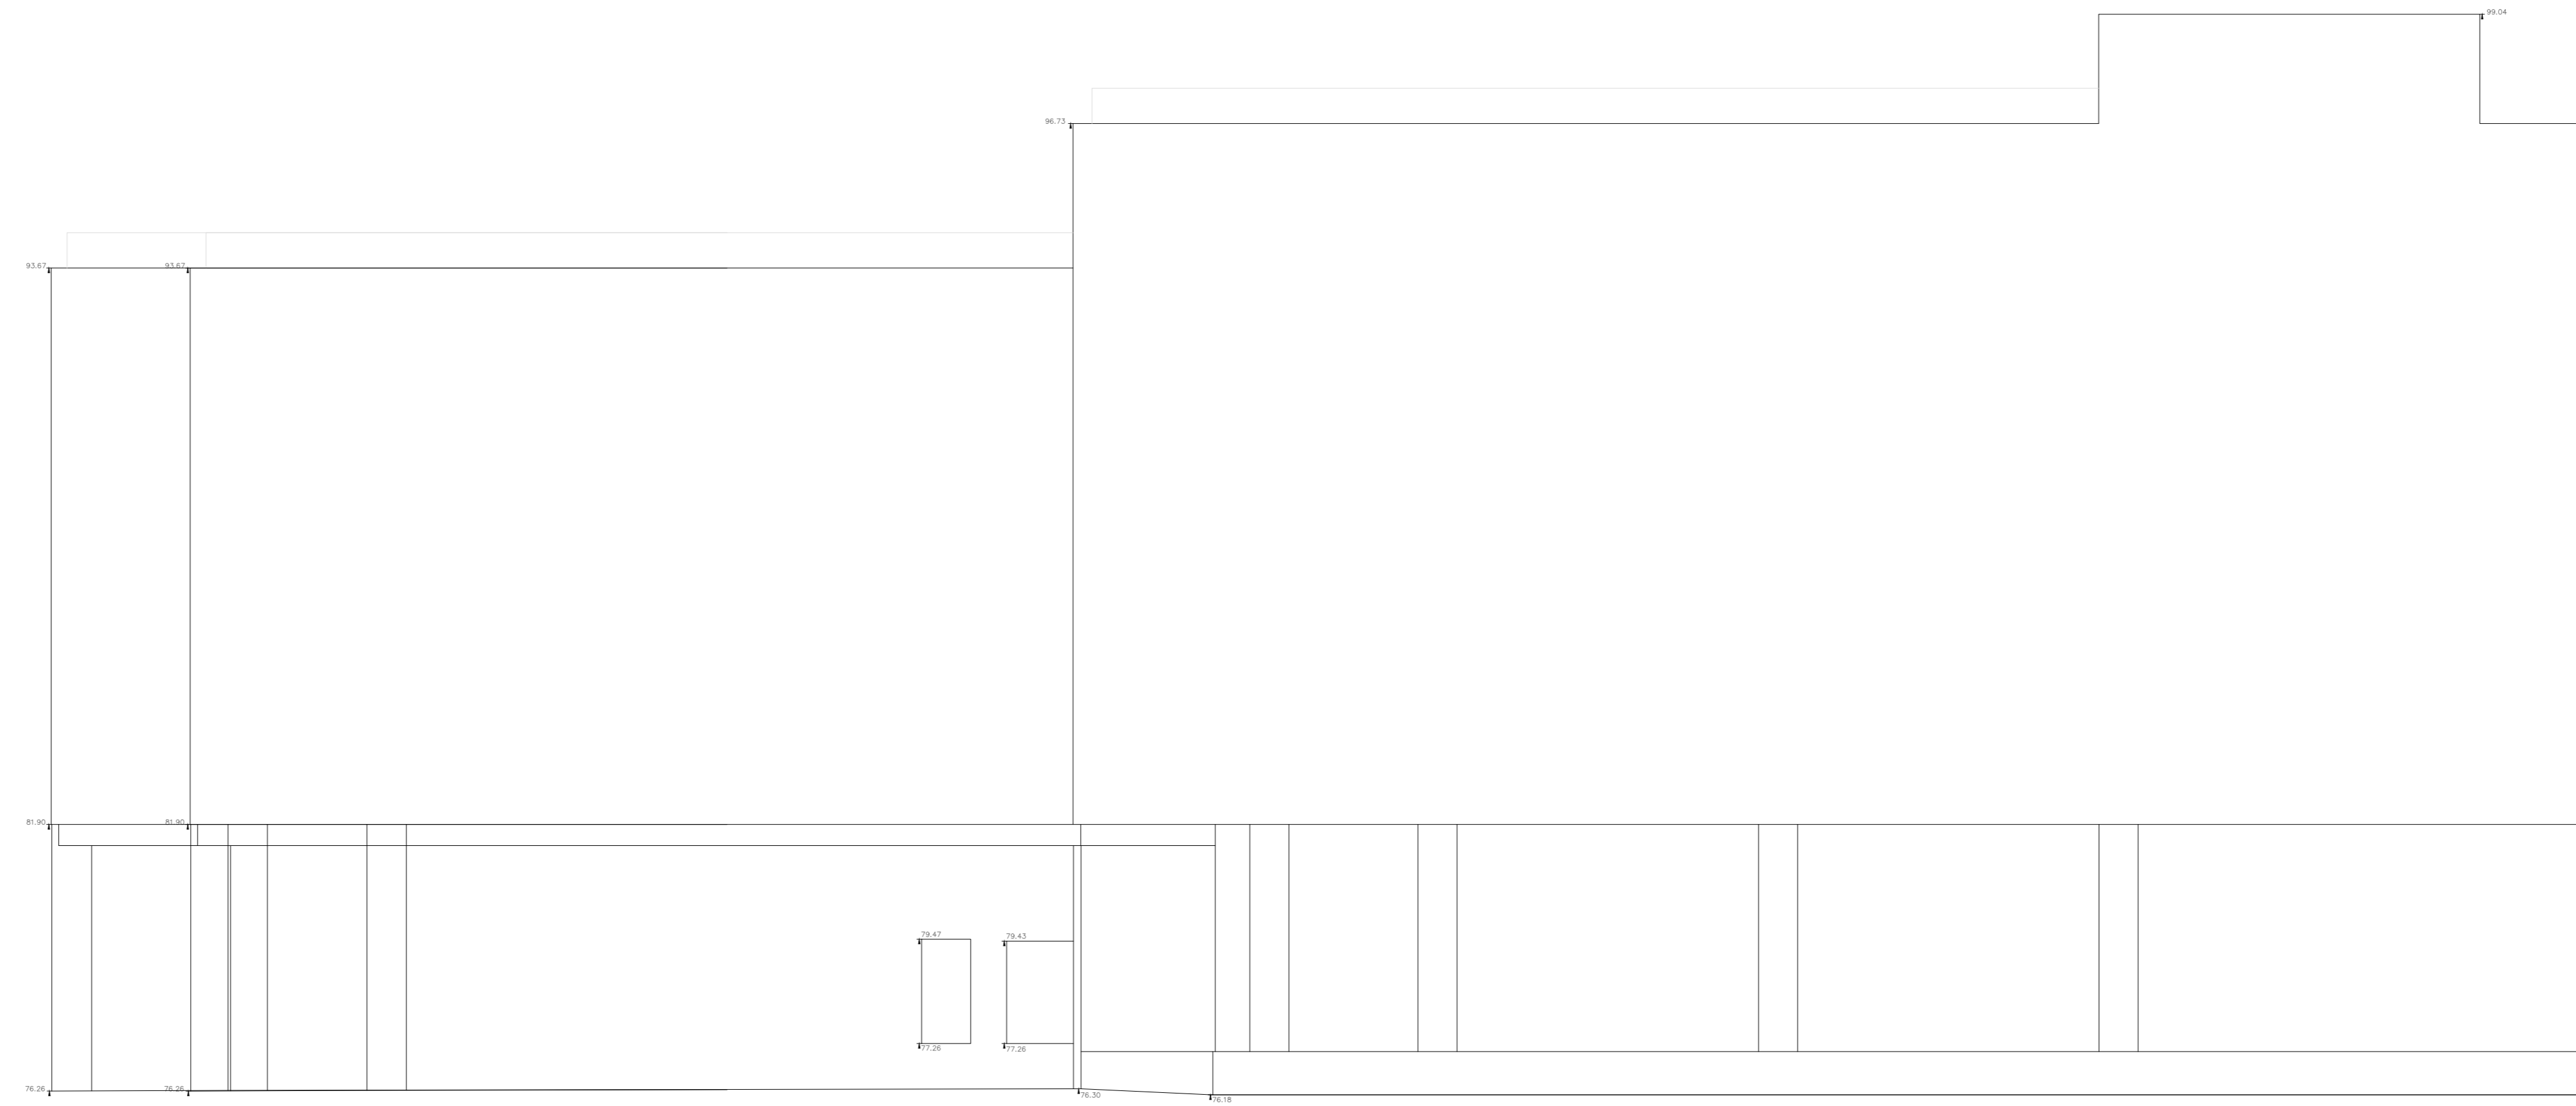

ELEVATION 12

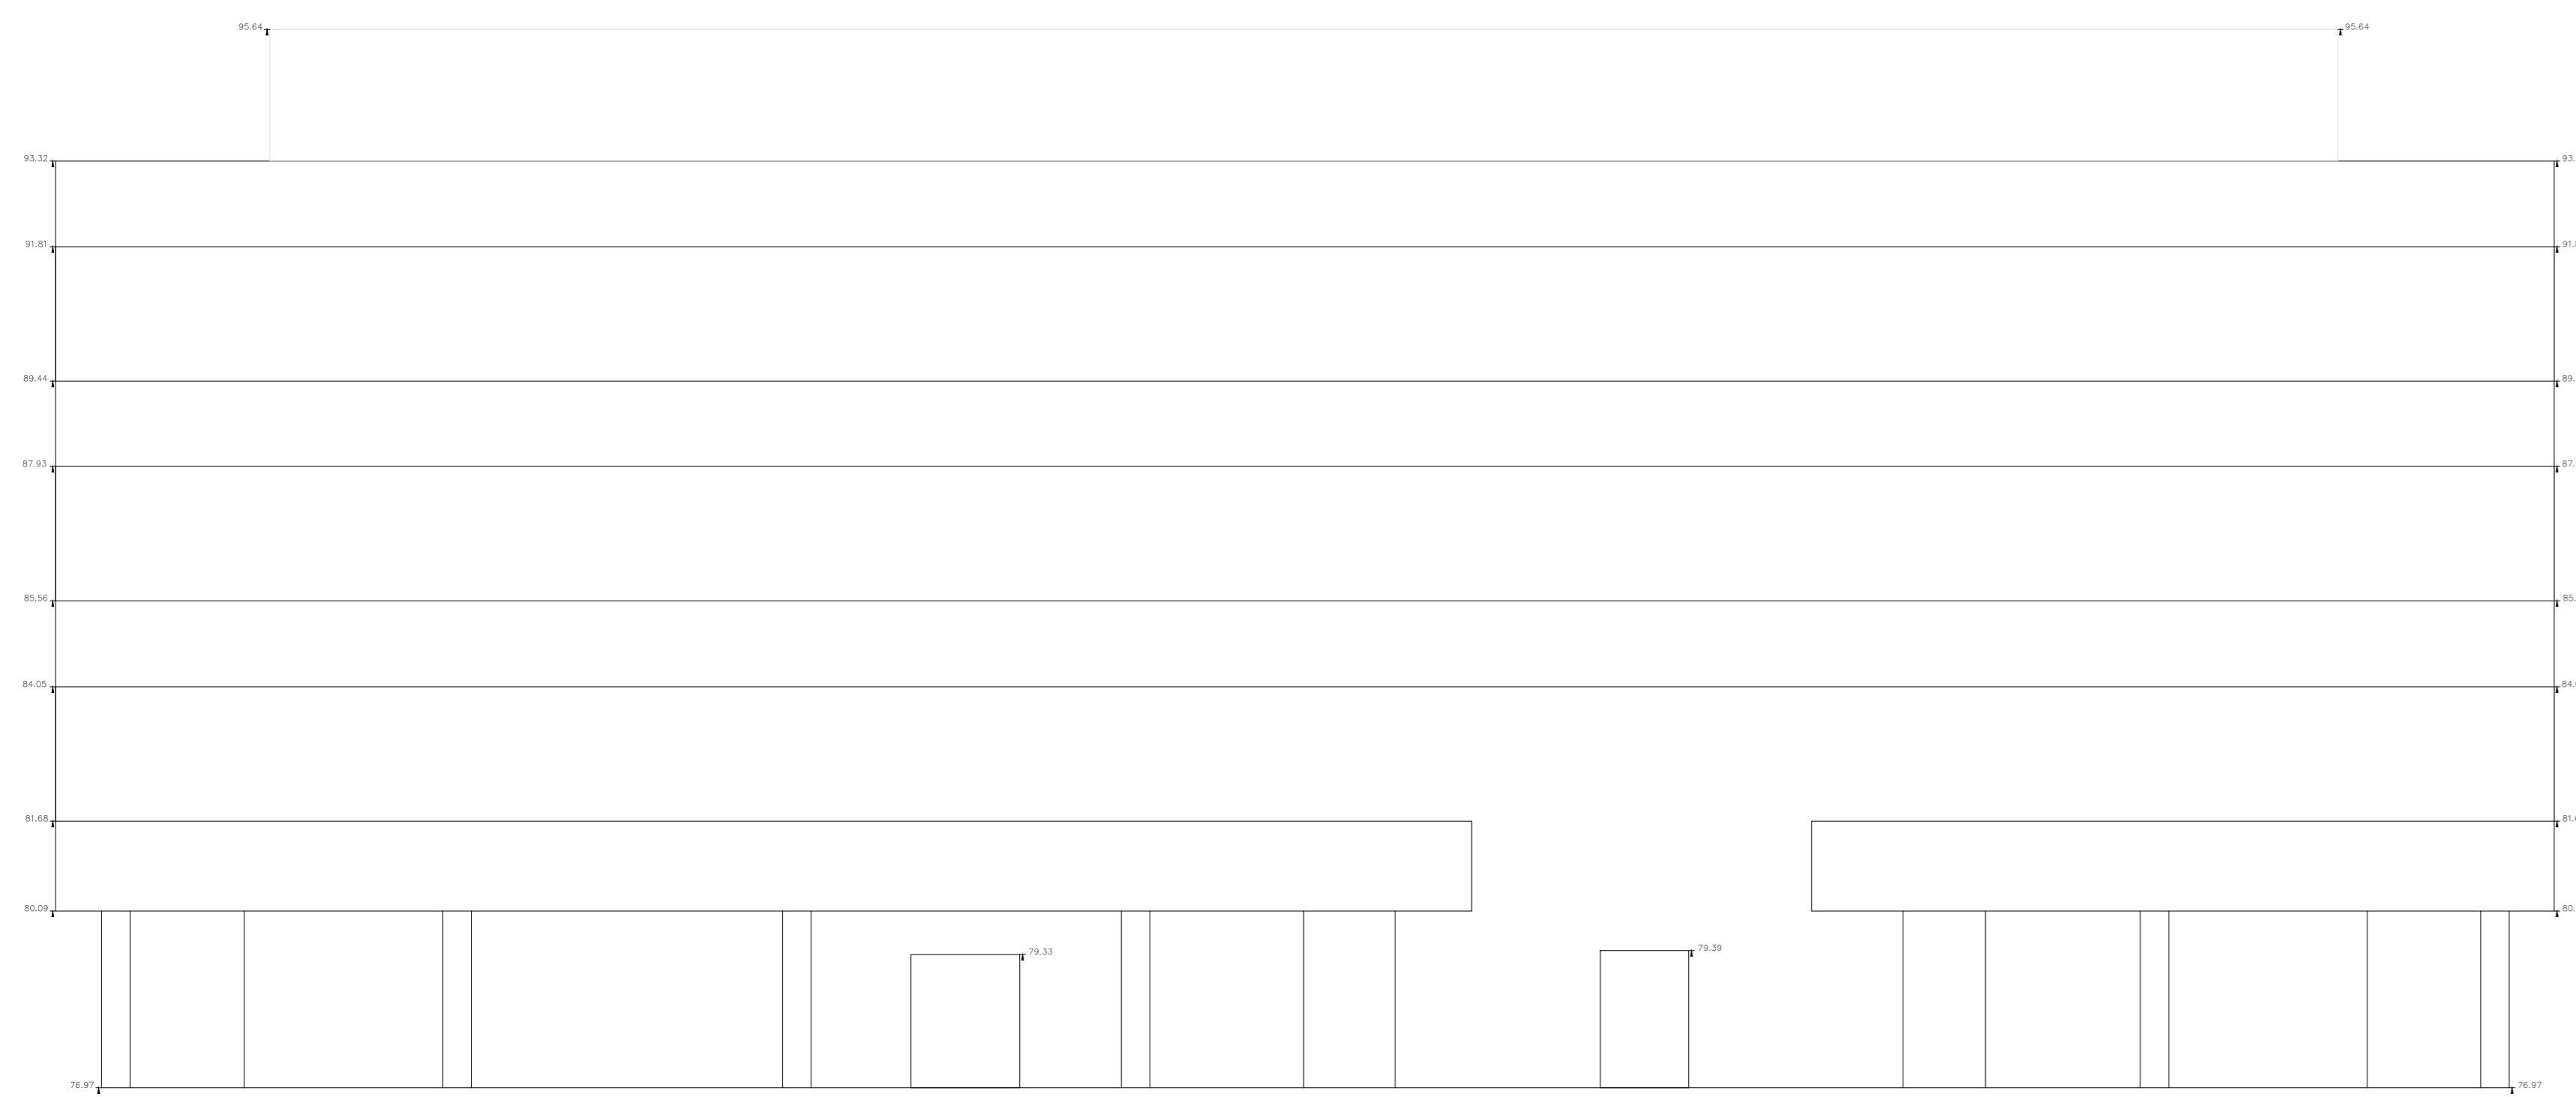

ELEVATION 13

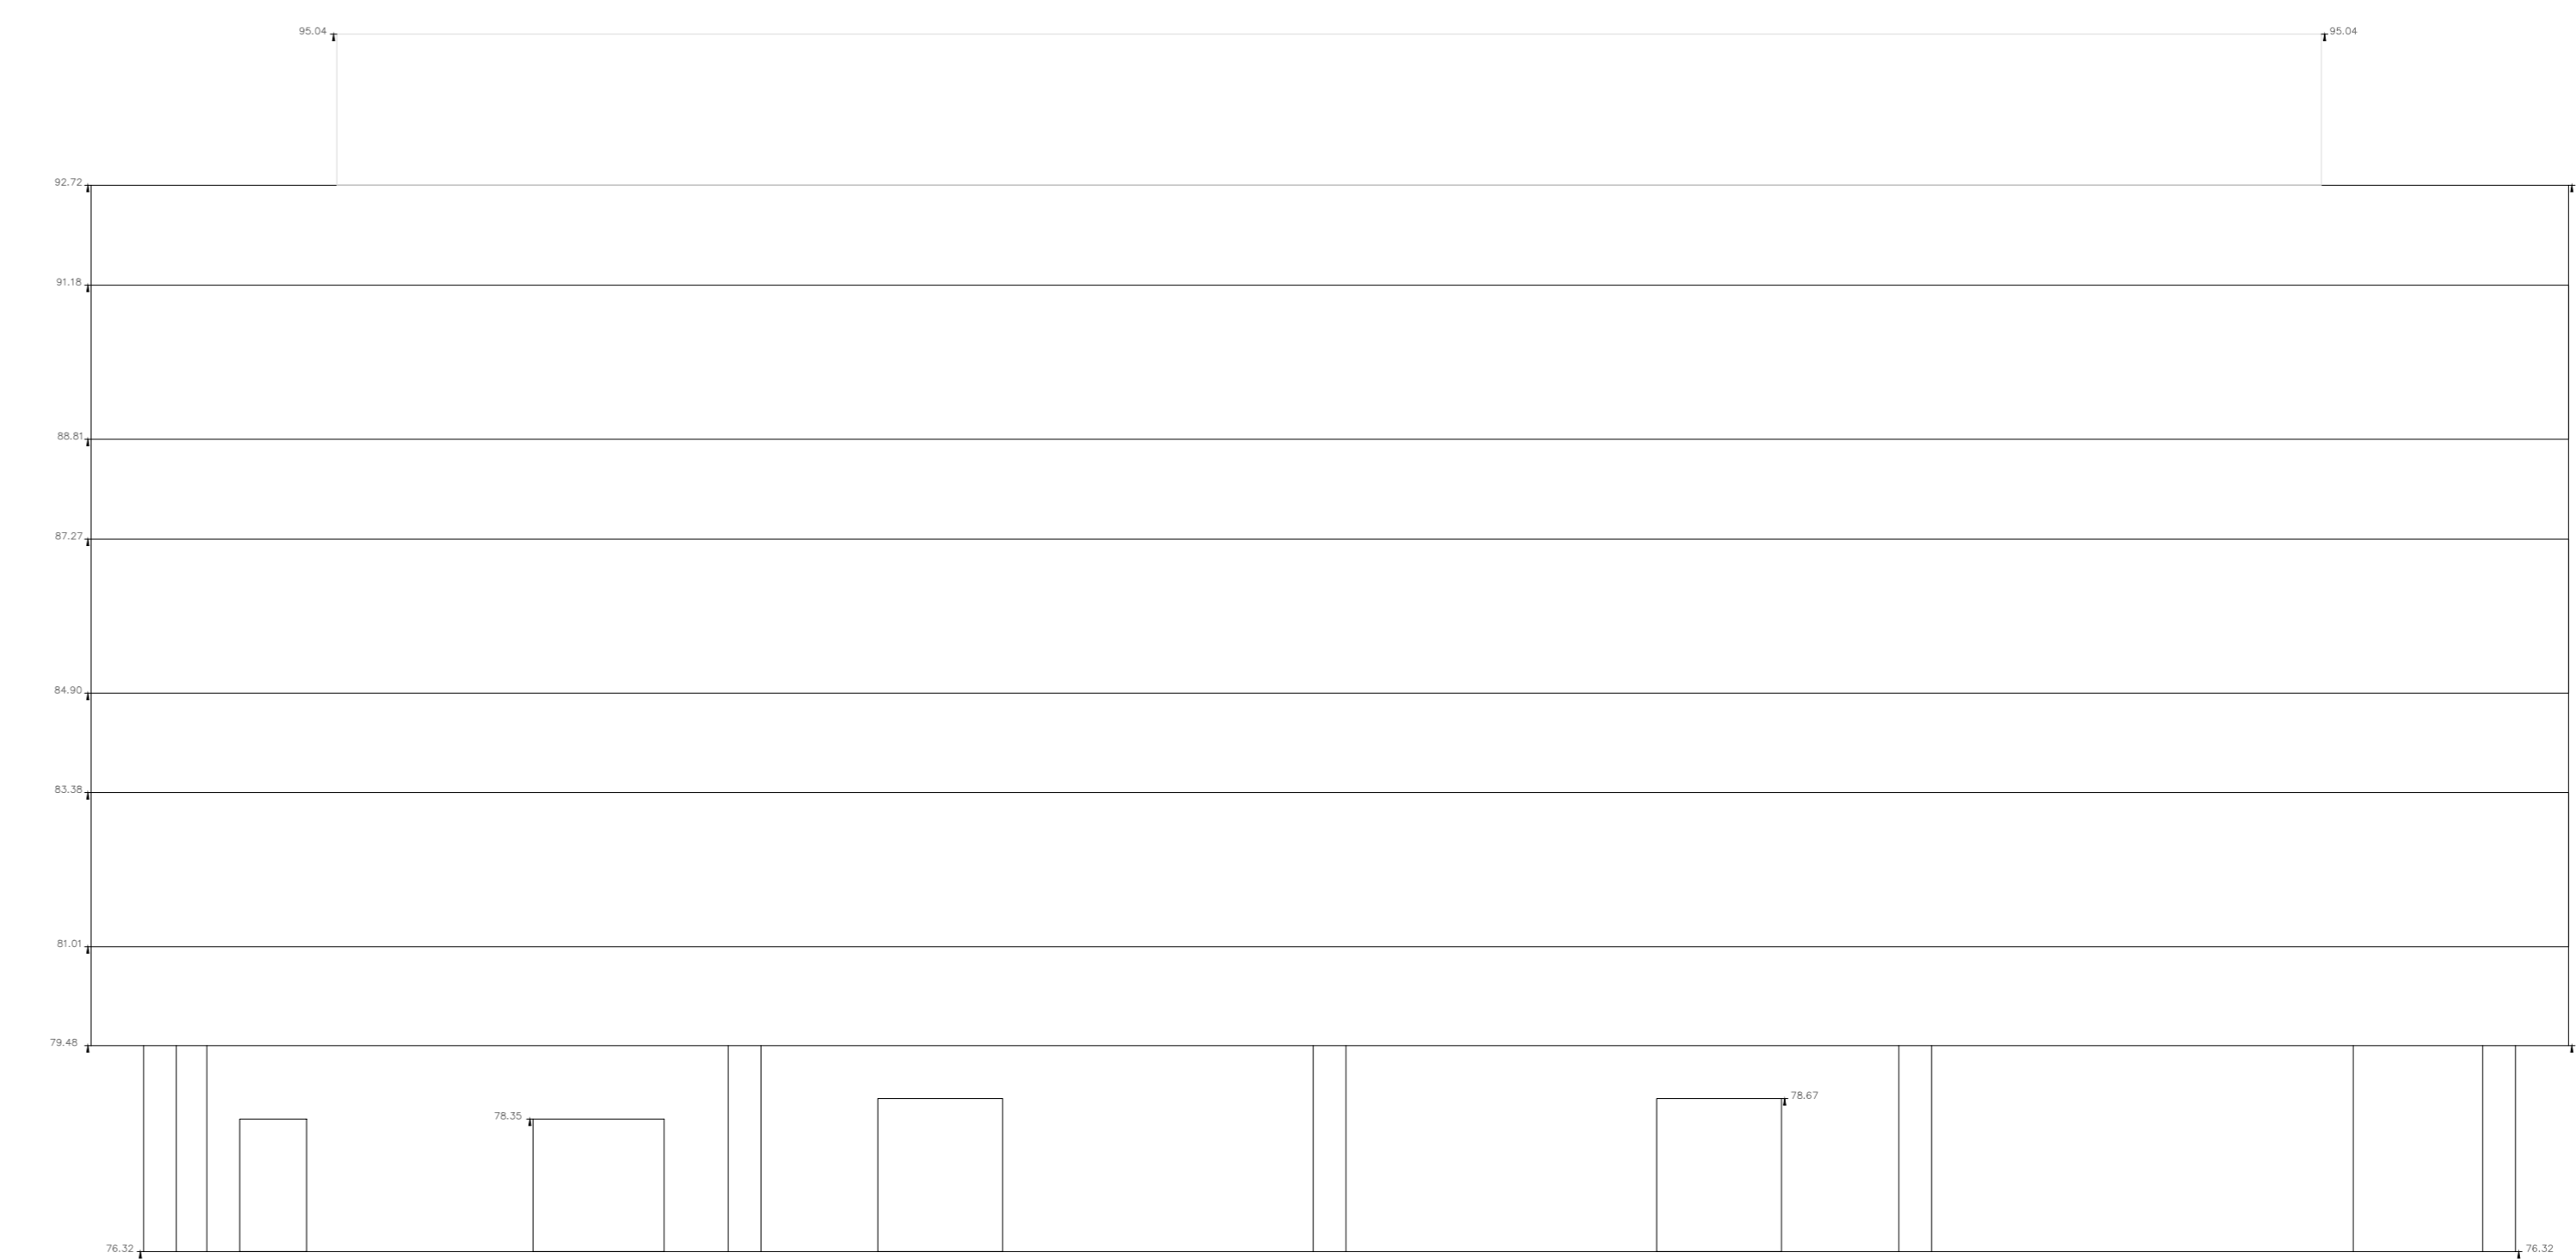

Key:

