



rev	date	description	drawn	check
PL01	27.05.2022	Issued for Planning Application	PL	SC
PL02	04.11.22	Proposal reduced to 6 storeys/141 dwellings	PL	SC
PL03	24.04.23	Revised elevations with the reduced mass	PL	SC

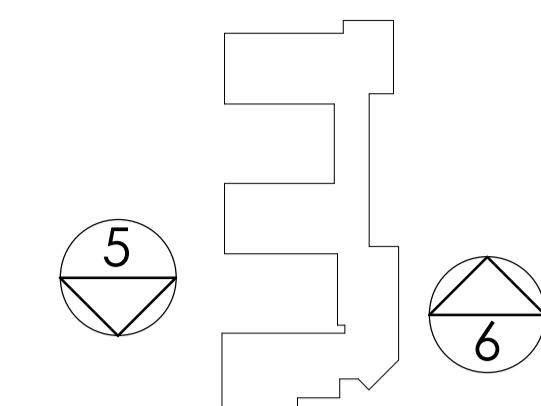

5 - South courtyard elevation (North)
 1 : 200

KEY	
Key Value	Keynote Text
01	Yellow brick
02	Angled panel Yellow brick
03	White brick
04	Recessed panel Yellow brick
05	White brick soldier course
07	Concrete banding
08	Green glazed brick
09	Dark grey aluminium window/door
10	Dark grey steel balcony/terrace baustrade
11	Dark grey steel canopy
12	Dark grey steel signage
13	Dark grey steel frame
14	Dark grey mesh panel/door
15	Dark grey louvered panel/door
16	Recessed panel White brick

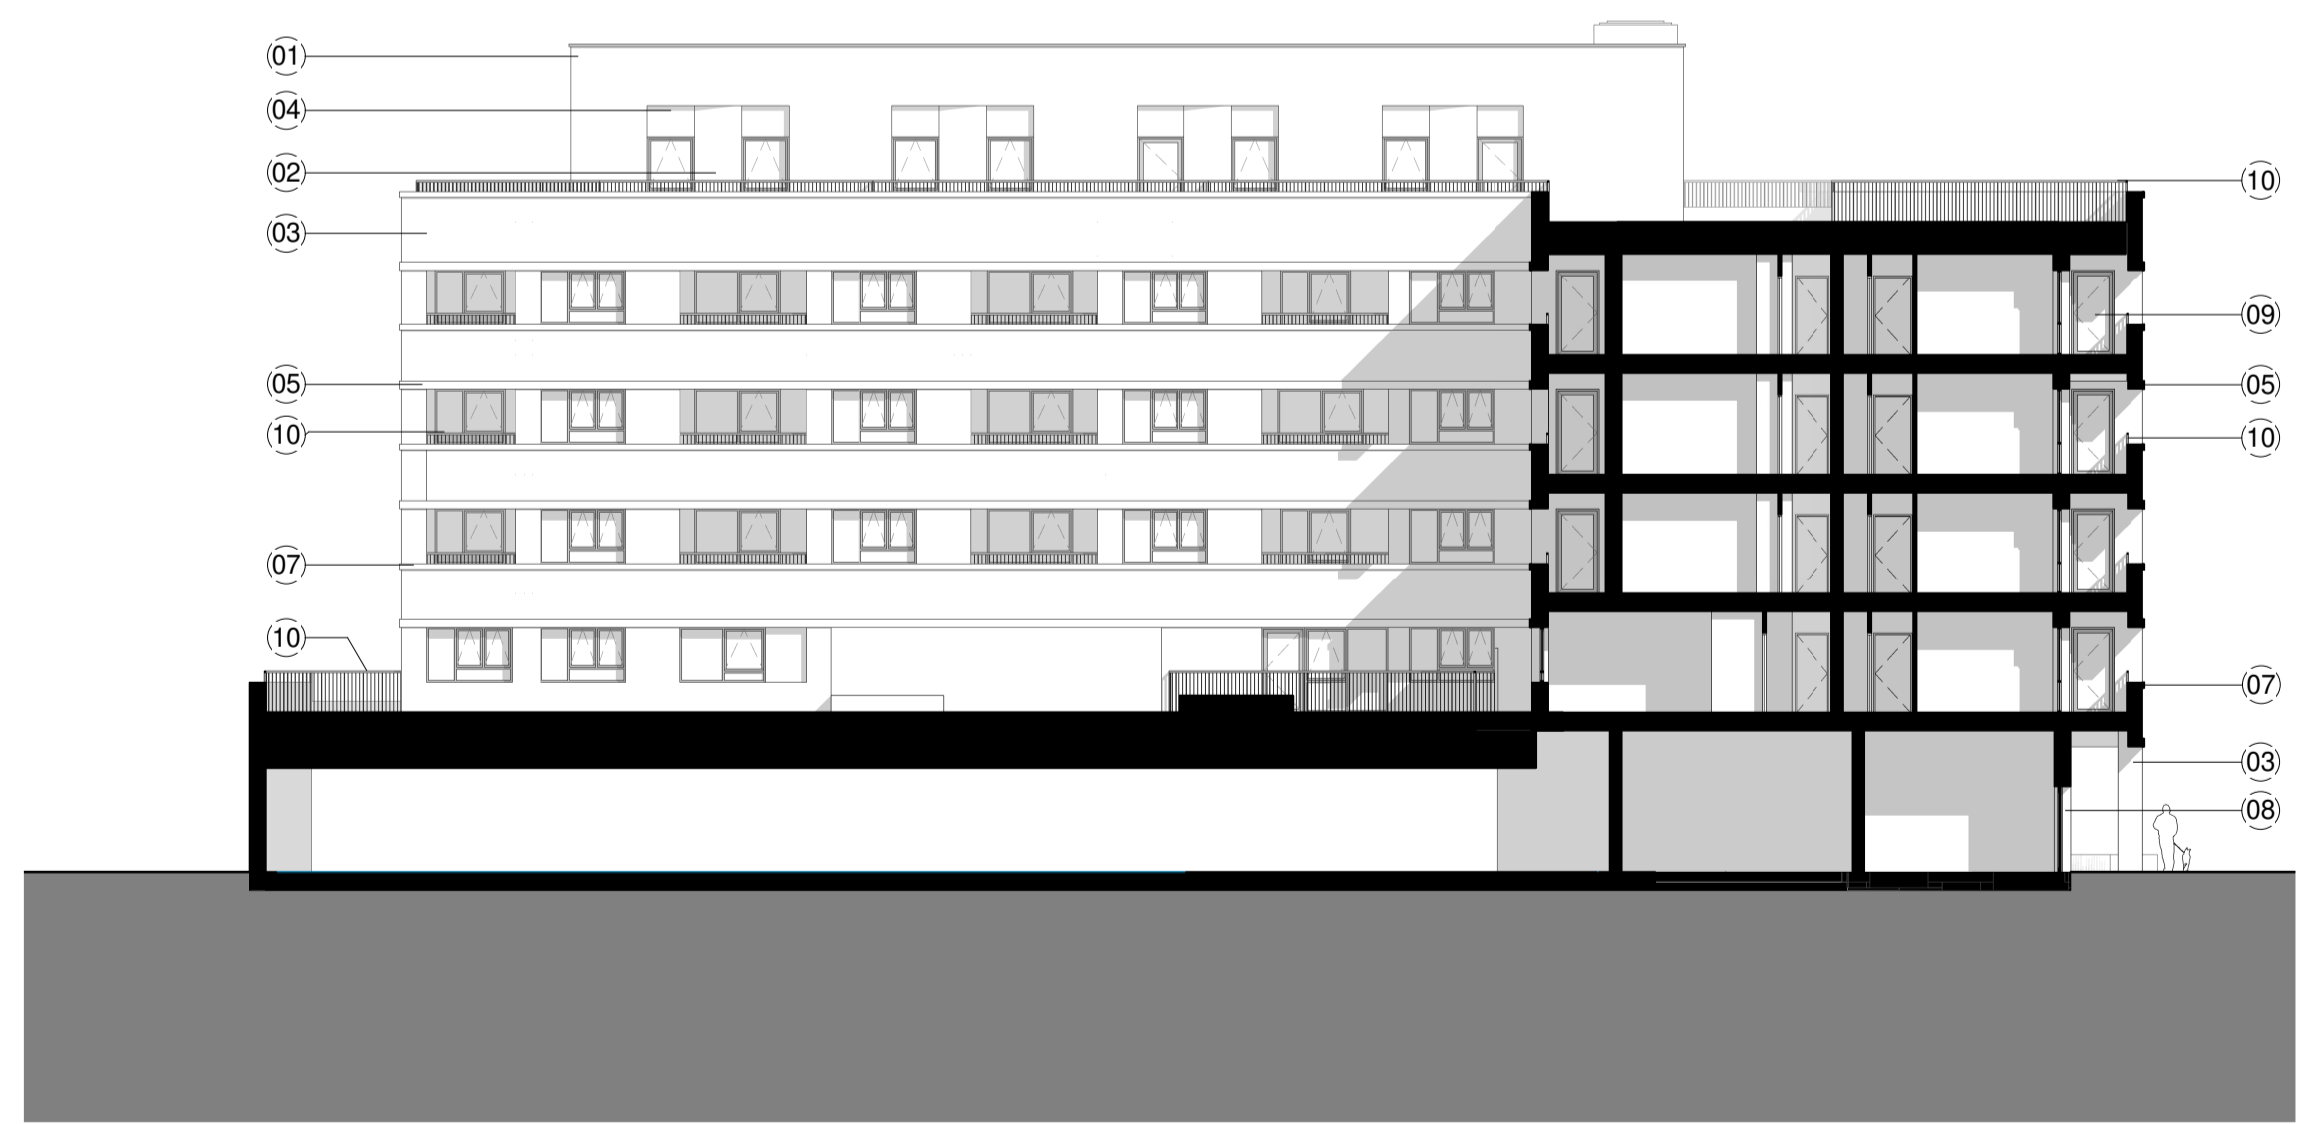

6 - South courtyard elevation (South)
 1 : 200