


ALL DIMENSIONS TO BE CHECKED ON SITE PRIOR TO COMMENCEMENT. NO STRUCTURAL CHANGES TO BE MADE WITHOUT AUTHORITY.

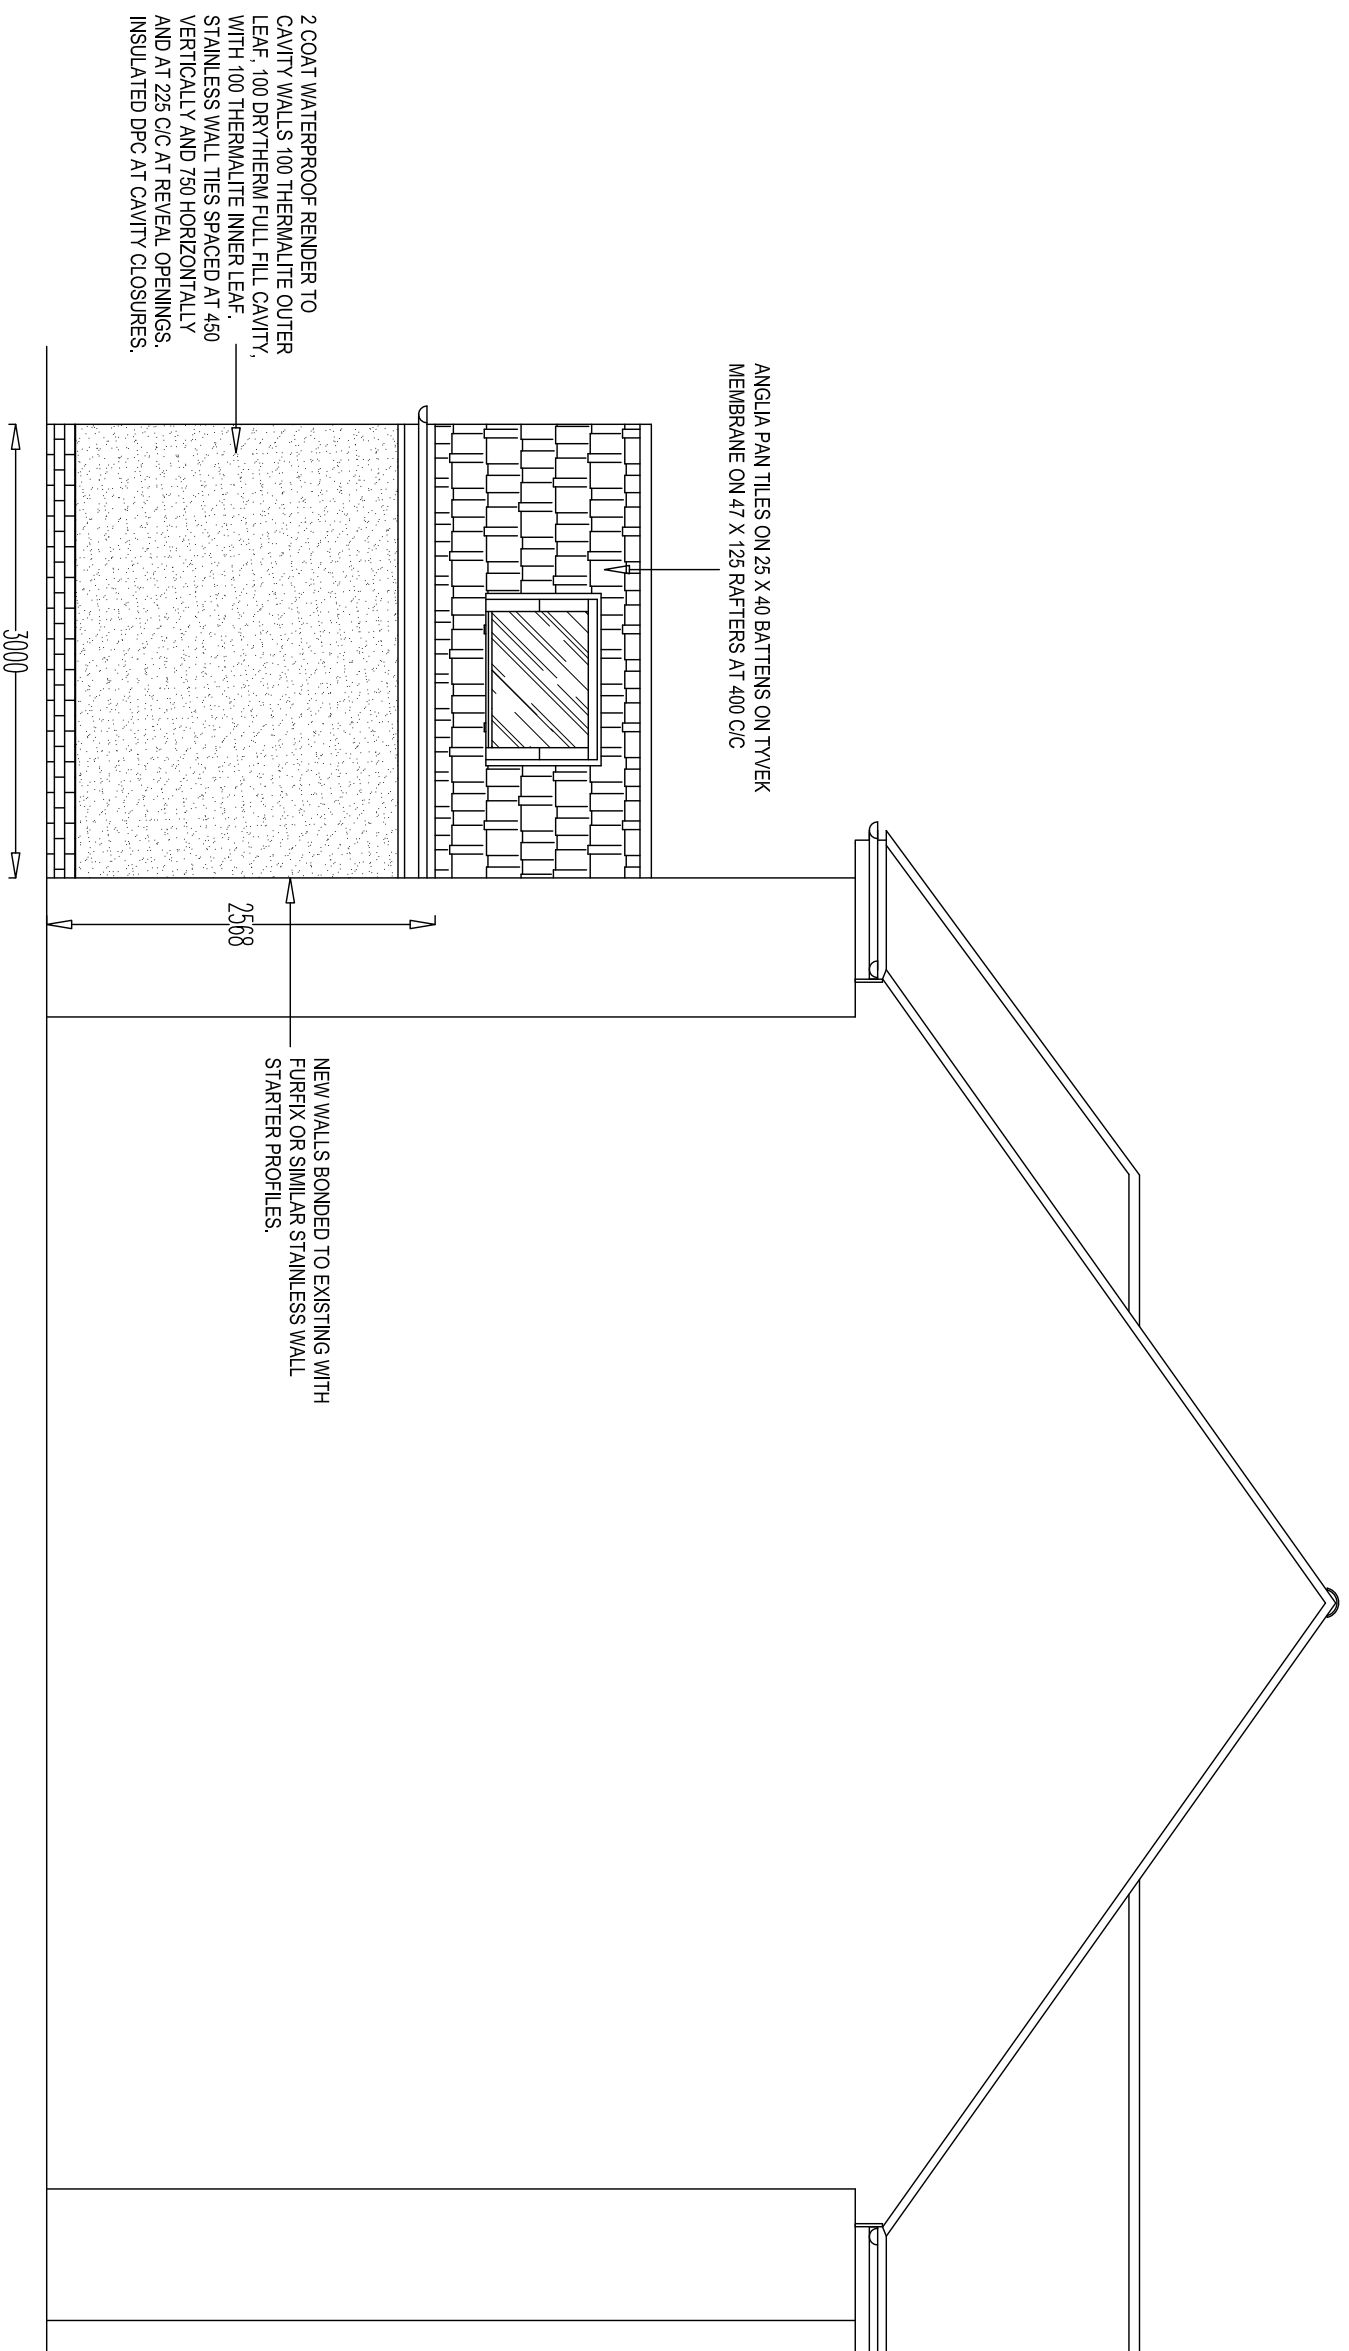


PROPOSED OTHER SIDE ELEVATION 1:50

PROJECT:
SINGLE STOREY REAR EXTENSION
AND INTERNAL MODIFICATIONS

CLIENT:
NAOMI SHOFFMAN
18 FIRS WOOD CLOSE
POTTERS BAR
HERTS
EN6 4BY

REV.

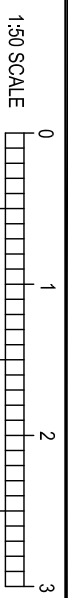

JOB NO
3118 E A2

DATE
JAN 2021

SCALE
1:50 1:100 @ A3

DRAWING NO
5 OF 5

DRAWN CMM TEL 01283 845270