



ALL DIMENSIONS TO BE CHECKED ON SITE PRIOR TO COMMENCEMENT. NO STRUCTURAL CHANGES TO BE MADE WITHOUT AUTHORITY.

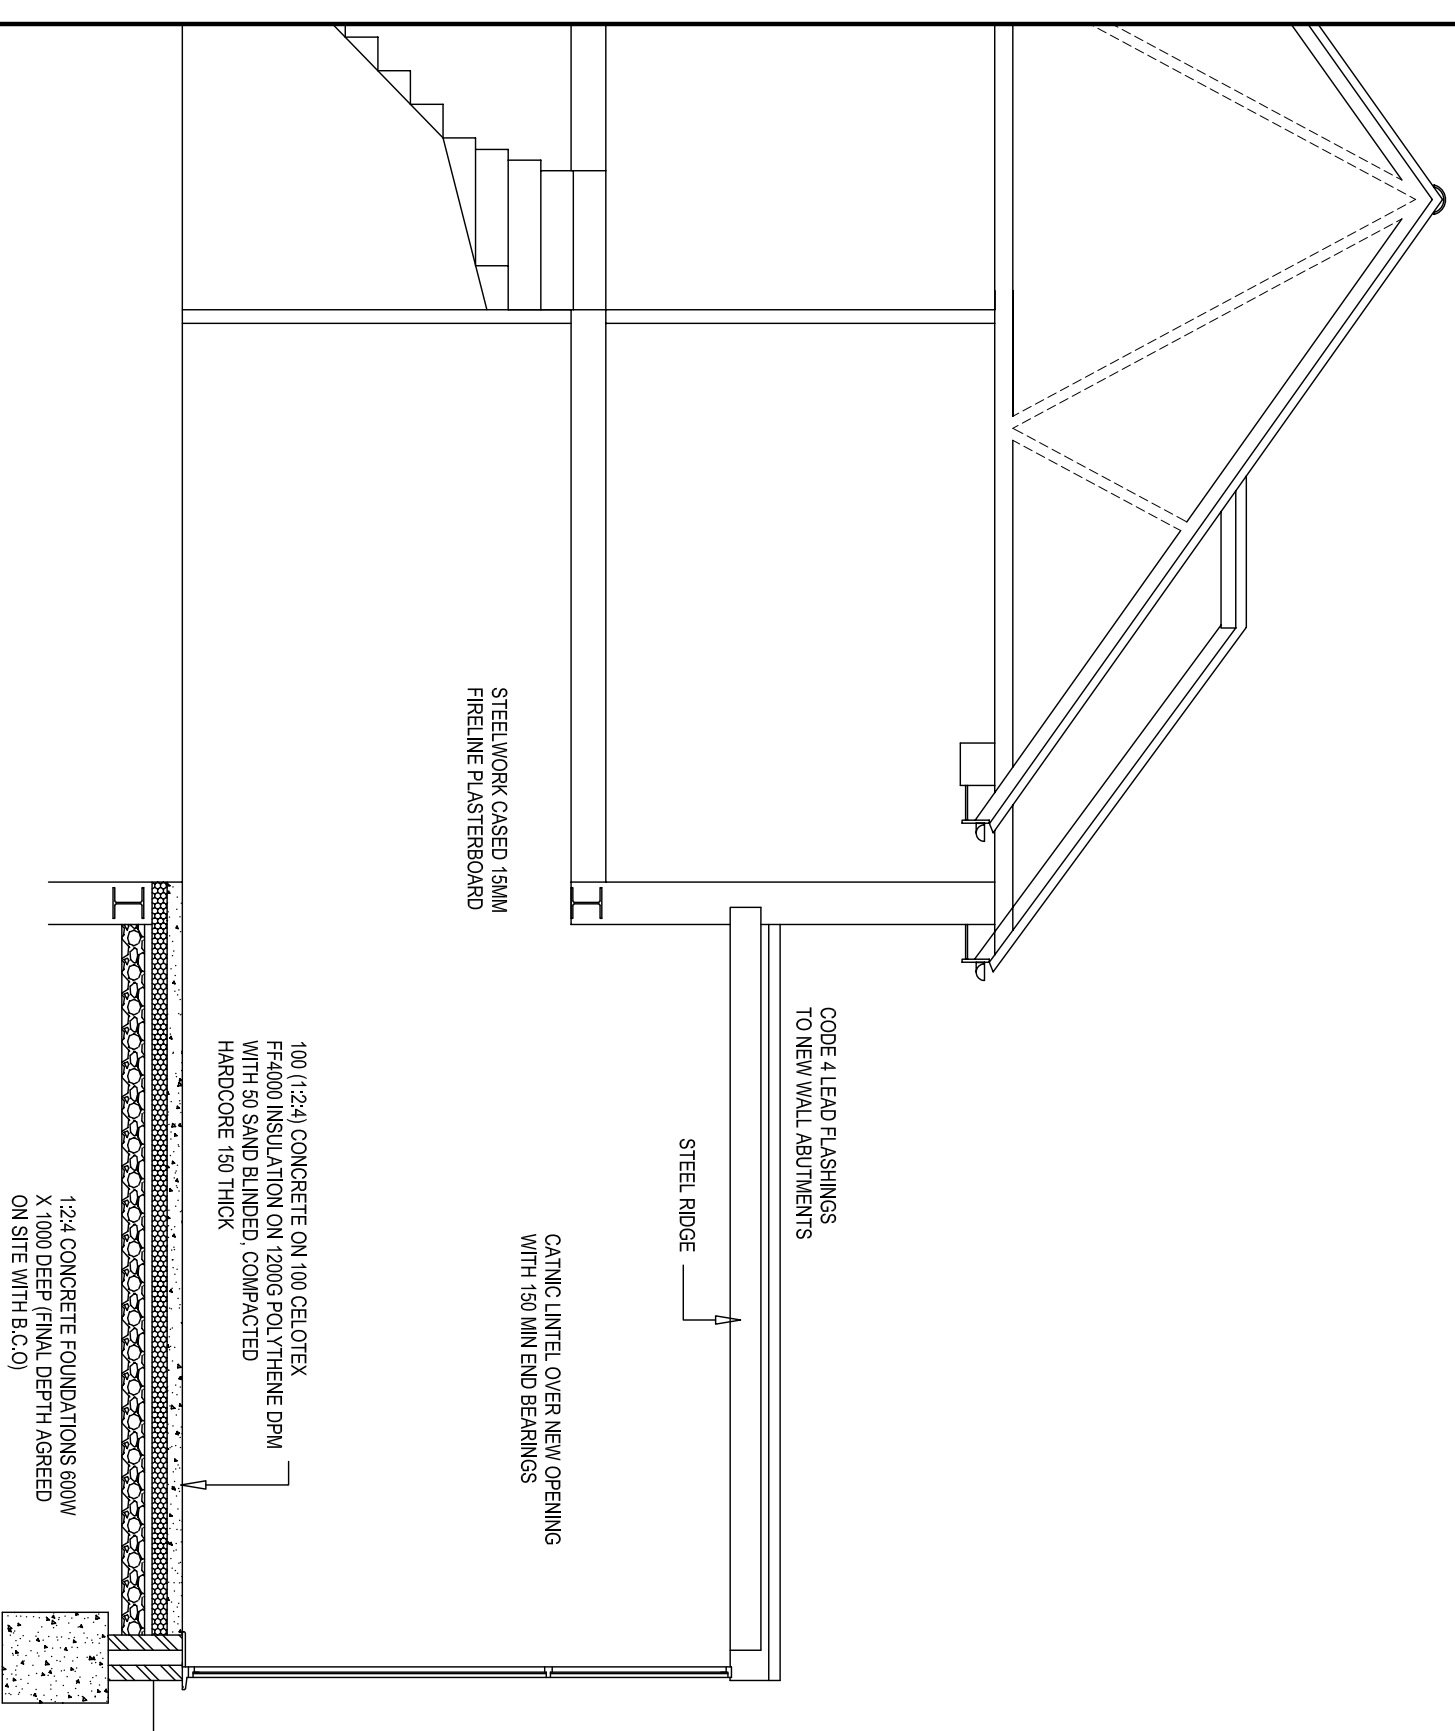

LONG SECTION 1:50

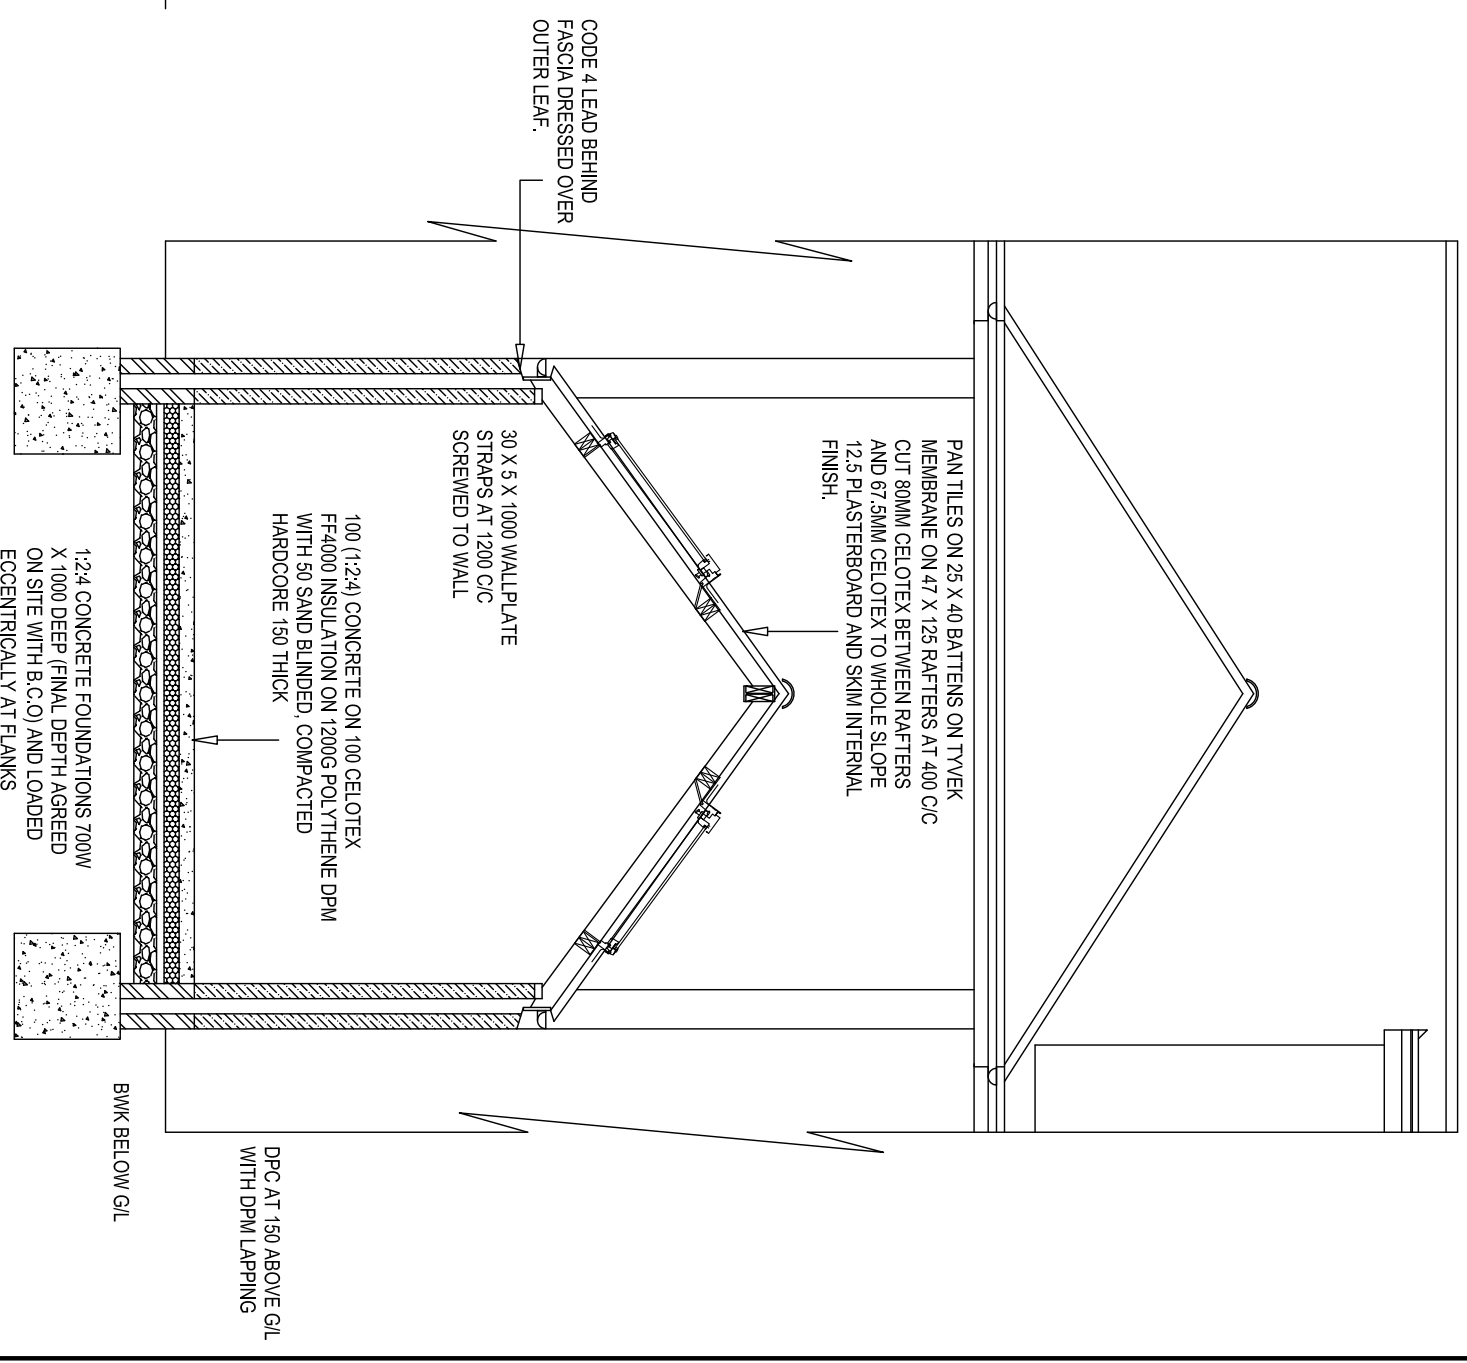

CROSS SECTION 1:50

PROJECT:  
SINGLE STOREY REAR EXTENSION  
AND INTERNAL MODIFICATIONS

CLIENT:  
NAOMI SHOFFMAN  
18 FIRS WOOD CLOSE  
POTTERS BAR  
HERTS  
EN6 4BY

