


ALL DIMENSIONS TO BE CHECKED ON SITE PRIOR TO COMMENCEMENT. NO STRUCTURAL CHANGES TO BE MADE WITHOUT AUTHORITY.

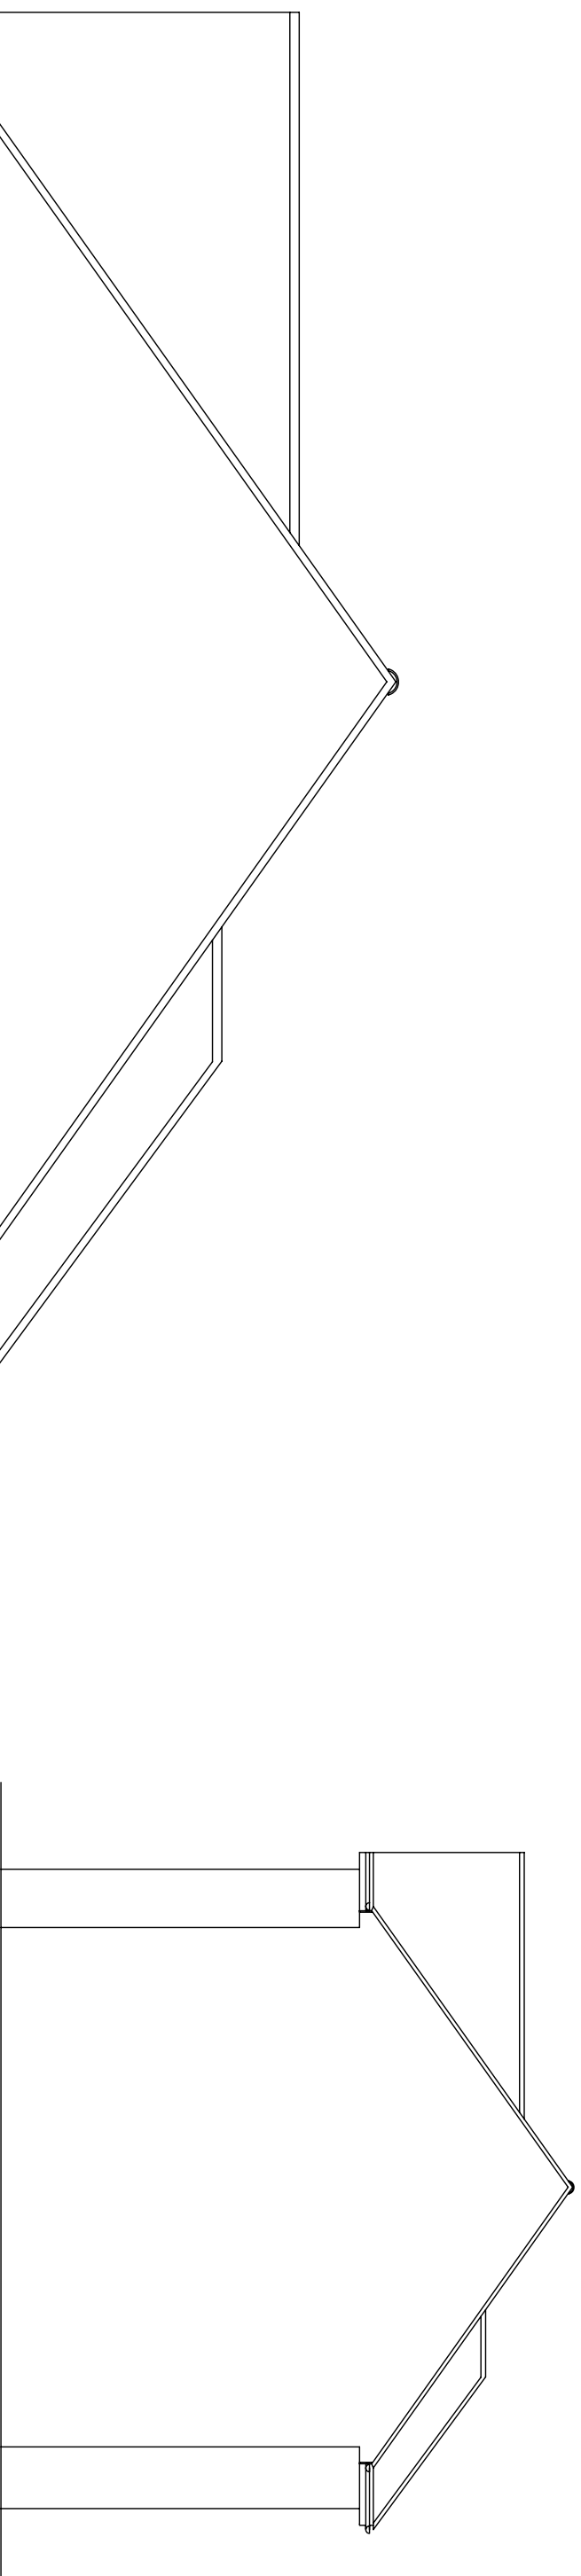

ANGLIA PAN TILES ON 25 X 40 BATTENS ON TYVEK MEMBRANE ON 47 X 125 RAFTERS AT 400 C/C

EXISTING SIDE ELEVATION 1:100

NEW WALLS BONDED TO EXISTING WITH FURFIX OR SIMILAR STAINLESS WALL STARTER PROFILES.

2 COAT WATERPROOF RENDER TO CAVITY WALLS 100 THERMALITE OUTER LEAF, 100 DRYTHERM FULL FILL CAVITY, WITH 100 THERMALITE INNER LEAF. STAINLESS WALL TIES SPACED AT 450 VERTICALLY AND 750 HORIZONTALLY AND AT 225 C/C AT REVEAL OPENINGS. INSULATED DPC AT CAVITY CLOSURES.

TYPICAL PROPOSED SIDE ELEVATION 1:50

PROJECT:  
SINGLE STOREY REAR EXTENSION  
AND INTERNAL MODIFICATIONS

CLIENT:  
NAOMI SHOFFMAN  
18 FIRS WOOD CLOSE  
POTTERS BAR  
HERTS  
EN6 4BY

REV.

1:50 SCALE

DRAWING NO  
3118 EA1

DATE  
AUG 2020

SCALE  
1:50 1:100 @ A3

SHEET NO  
4 OF 4

DRAWN CMM TEL 01283 845270