


ALL DIMENSIONS TO BE CHECKED ON SITE PRIOR TO COMMENCEMENT. NO STRUCTURAL CHANGES TO BE MADE WITHOUT AUTHORITY.

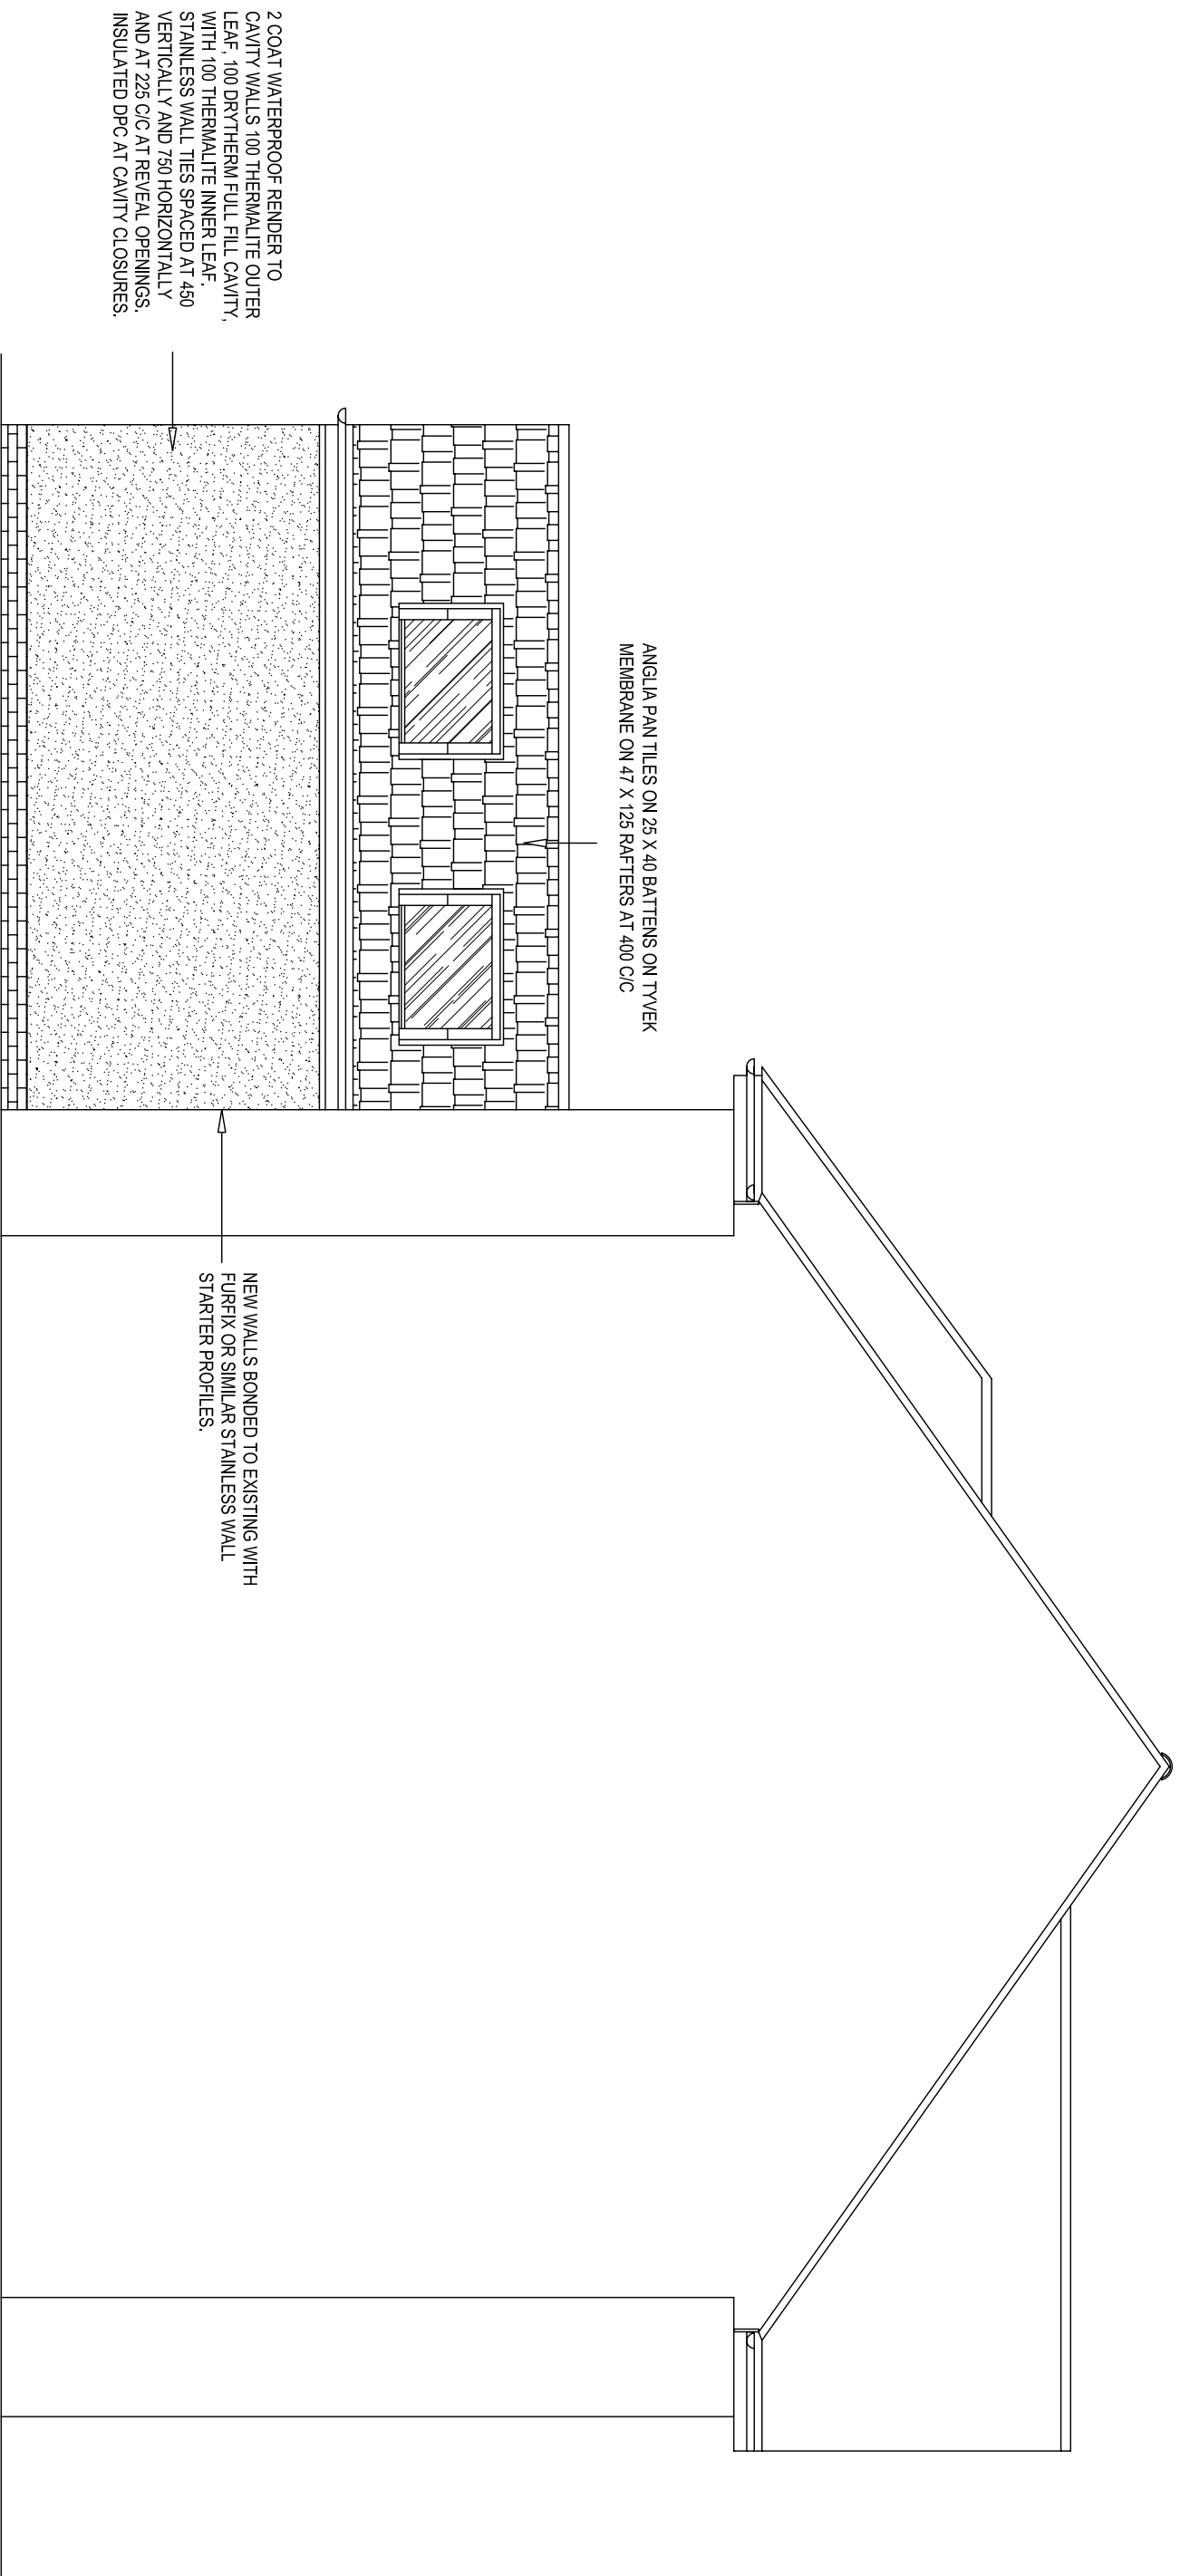


PROPOSED OTHER SIDE ELEVATION 1:50

PROJECT:  
SINGLE STOREY REAR EXTENSION  
AND INTERNAL MODIFICATIONS

CLIENT:  
NAOMI SHOFFMAN  
18 FIRS WOOD CLOSE  
POTTERS BAR  
HERTS  
EN6 4BY

REV.

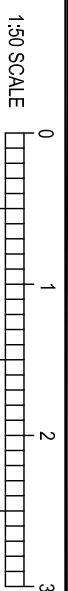

JOB NO  
3118 E A1

DATE  
AUG 2020

SCALE  
1:50 1:100 @ A3

DRAWING NO  
5

DRAWN CMM TEL 01283 845270