



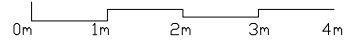


Existing Rear Elevation



(Elevation with Garage/Outhouse Excluded)

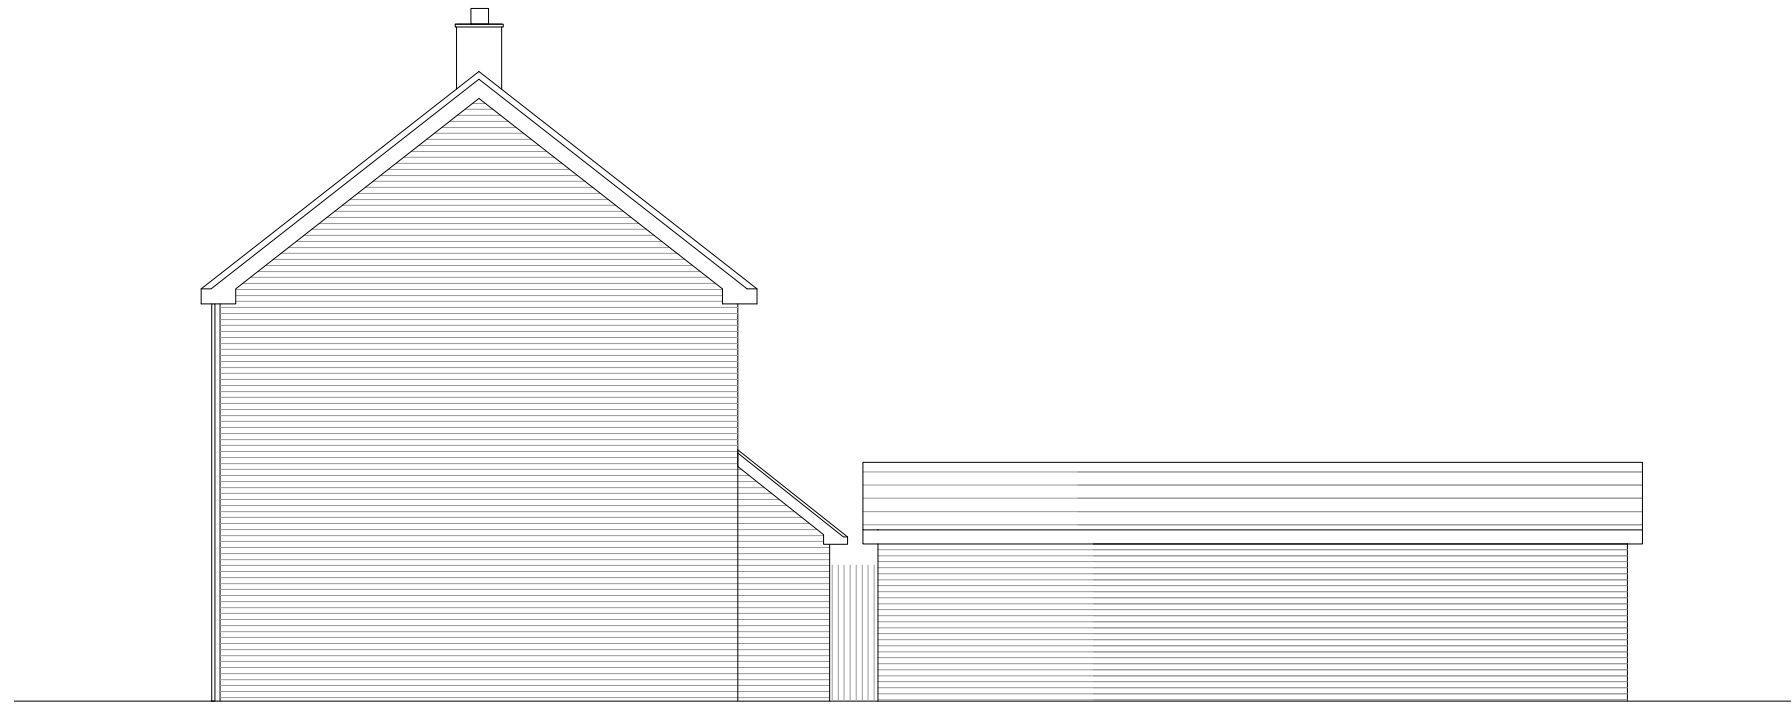

Existing Side Elevation (Garage/Outhouse Included)

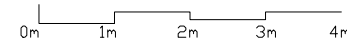

**GENERAL NOTE**  
 THIS DRAWING IS THE PROPERTY OF INK2DESIGN LTD. IT MAY NOT BE COPIED OR DISCLOSED TO ANY THIRD PARTY FOR ANY PURPOSE EXCEPT AS AUTHORISED IN WRITING BY INK2DESIGN LTD.  
 LARGE SCALE DRAWINGS TO BE USED IN PREFERENCE TO SMALL SCALE DRAWINGS.  
 ALL DIMENSIONS ARE TO BE CHECKED ON SITE BEFORE ANY WORK PROCEEDS.  
 ANY ERRORS OR OMISSIONS ARE TO BE REPORTED TO INK2DESIGN LTD.  
 IF IN DOUBT ASK.  
 THIS DRAWING IS TO BE READ IN CONJUNCTION WITH ALL THE RELEVANT CONSULTANTS AND/OR SPECIALIST DRAWINGS DOCUMENTS AND ANY DISCREPANCIES OR VARIATIONS ARE TO BE NOTIFIED TO INK2DESIGN LTD BEFORE THE AFFECTED WORK COMMENCES.  
**PLEASE NOTE**  
 THE CONTRACTOR MUST AVOID FORESEEABLE RISKS TO THE HEALTH AND SAFETY OF THOSE WORKING ON OR OFF SITE ON THIS CONSTRUCTION AND AVOID THE USE OF ANY MATERIALS OR PRACTICES WHICH MIGHT BE HAZARDOUS OR CONTRAVENE ANY REGULATIONS.

Rev:	Date:	Description

**NOTES:**

STATUS: **FOR INFORMATION ONLY**

job no:	3172
project:	4 Queen Bee Court, Hatfield AL10 9PR
drw title:	Existing Elevations- Sheet 2
drwg no:	3172/PL/003
rev:	00
date:	Aug 19
scale:	1:100@A3

**INK2DESIGN LTD**  
 Unit 1  
 200 Mile End Road  
 London E1 4LJ  
 0207 791 2299  
 info@ink2design.co.uk