

**DRS Consulting Services**

31 Cozens Road  
 Ware Herts SG12 7HJ  
 Telephone 07884 465961

**Client**

Mr T Jurukoski  
 32 De Havilland Close  
 Hatfield  
 Herts  
 AL10 0DR

**Scale** 1:1250 @ A4

**Date** May 2016

**Project**


Single Storey Rear Extension at  
 32 De Havilland Close  
 Hatfield  
 Herts  
 AL10 0DR

**Dwg No.**

**DRS-205-03**

**Rev**

**Drawing** Location Plan

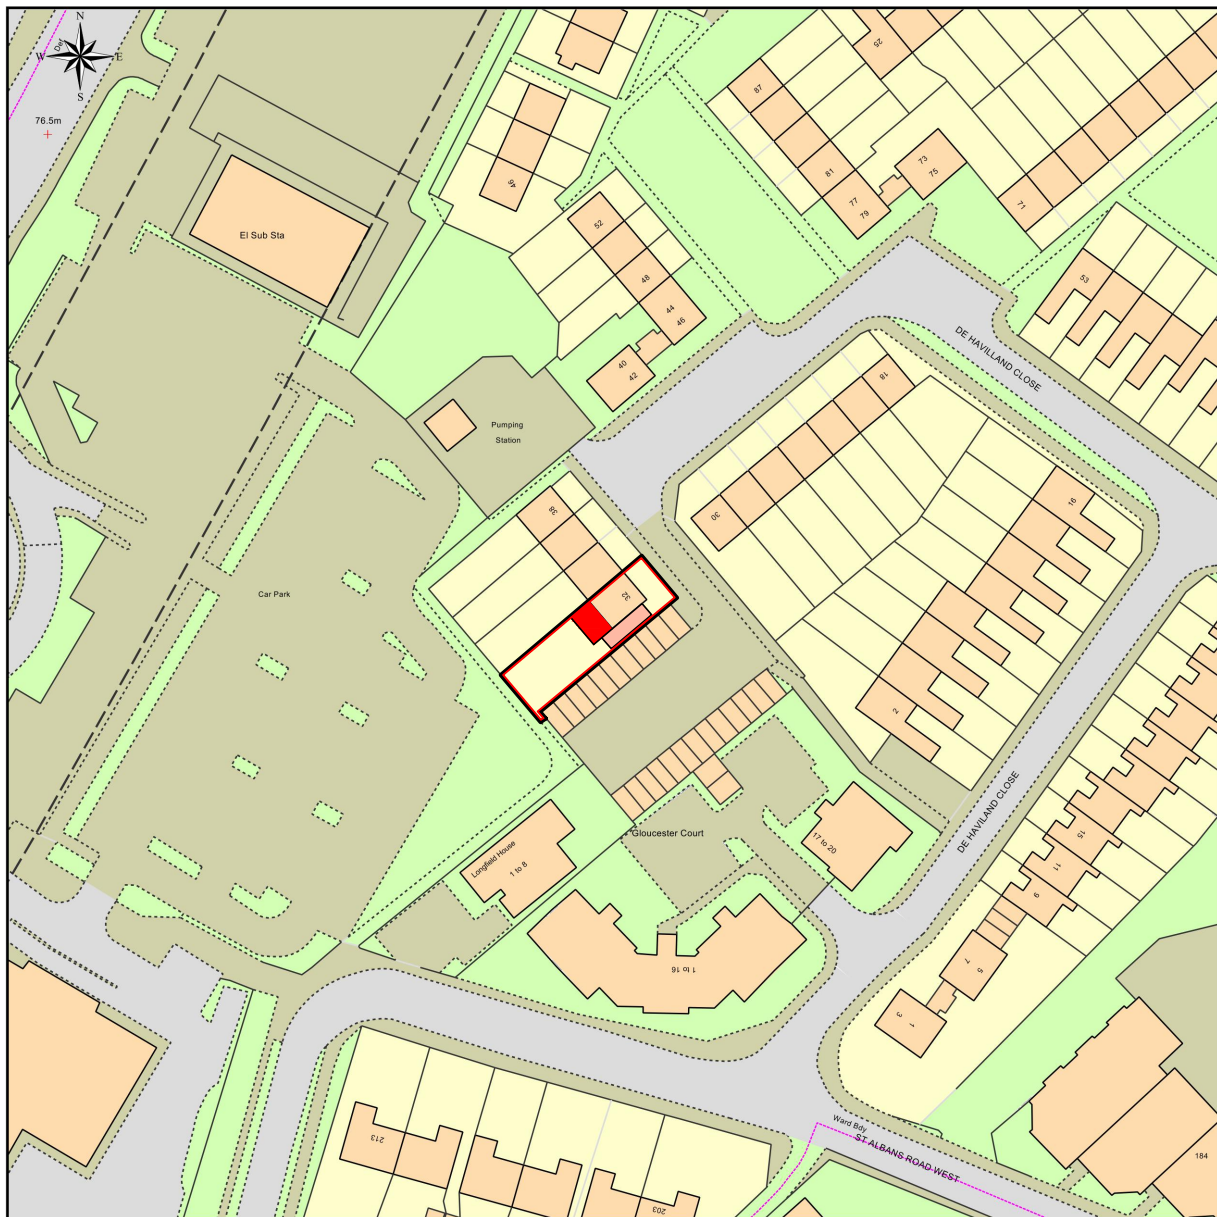

This Plan includes the following Licensed Data: OS MasterMap Colour PDF Location Plan by the Ordnance Survey National Geographic Database and incorporating surveyed revision available at the date of production. Reproduction in whole or in part is prohibited without the prior permission of Ordnance Survey. The representation of a road, track or path is no evidence of a right of way. The representation of features, as lines is no evidence of a property boundary. © Crown copyright and database rights, 2016. Ordnance Survey 0100031673



**Scale: 1:1250, paper size: A4**