



1 Proposed Site Elevation 1

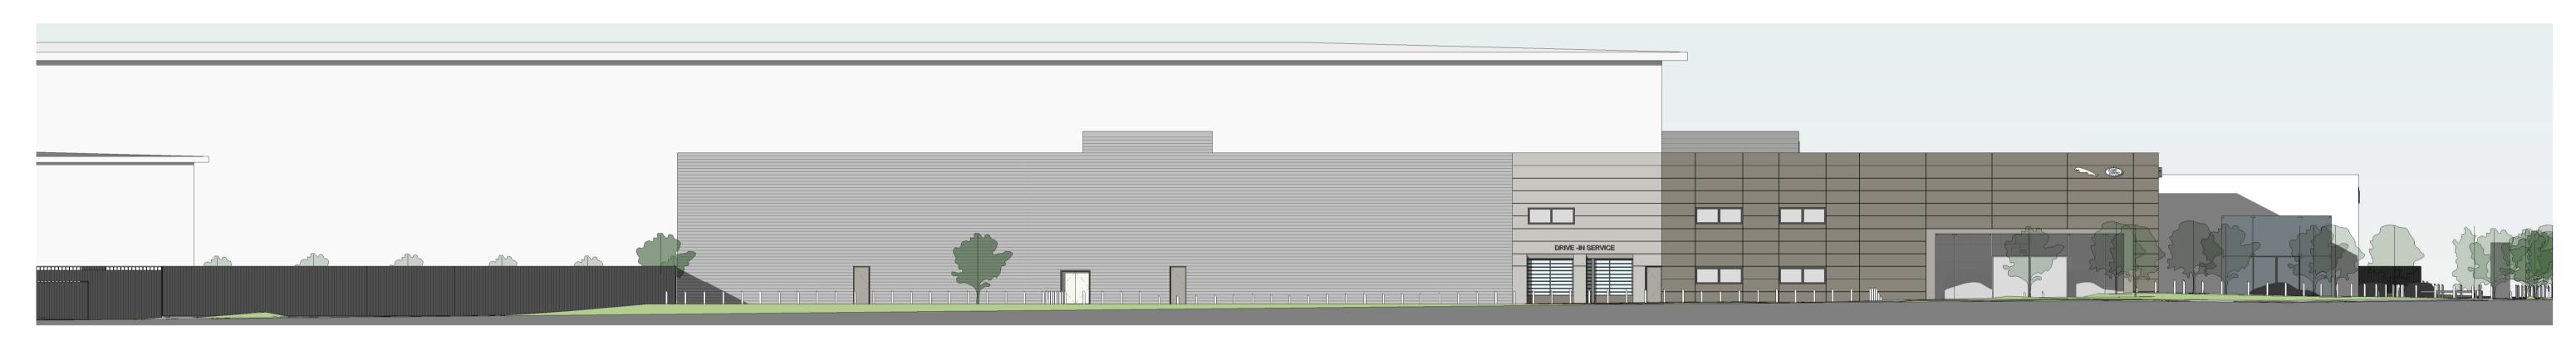

Proposed Site Elevation 2

1:200

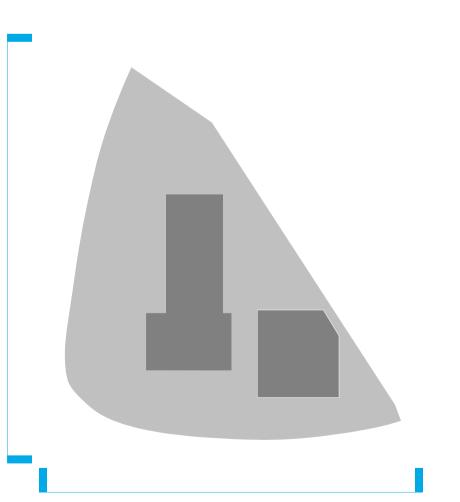

Grange Multi-Brand Hatfield

Drawing title **Proposed Site** Elevations Drawn by Checked by

Status, Drawing number & revision Amendments

Status

15/09/2017

A1 Scale

3280/035 A3 Scale Date

PLANNING As indicated