




4 JLR Section 1
1 : 200

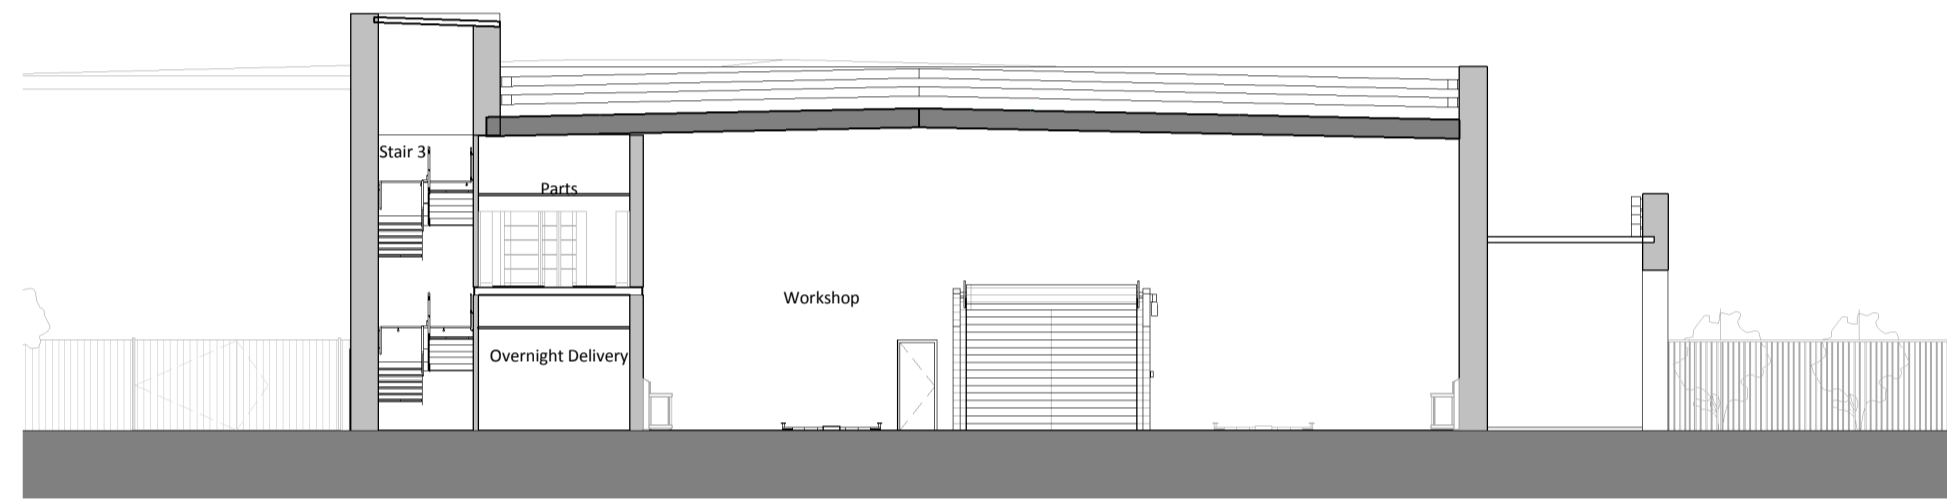

5 JLR Section 2
1 : 200

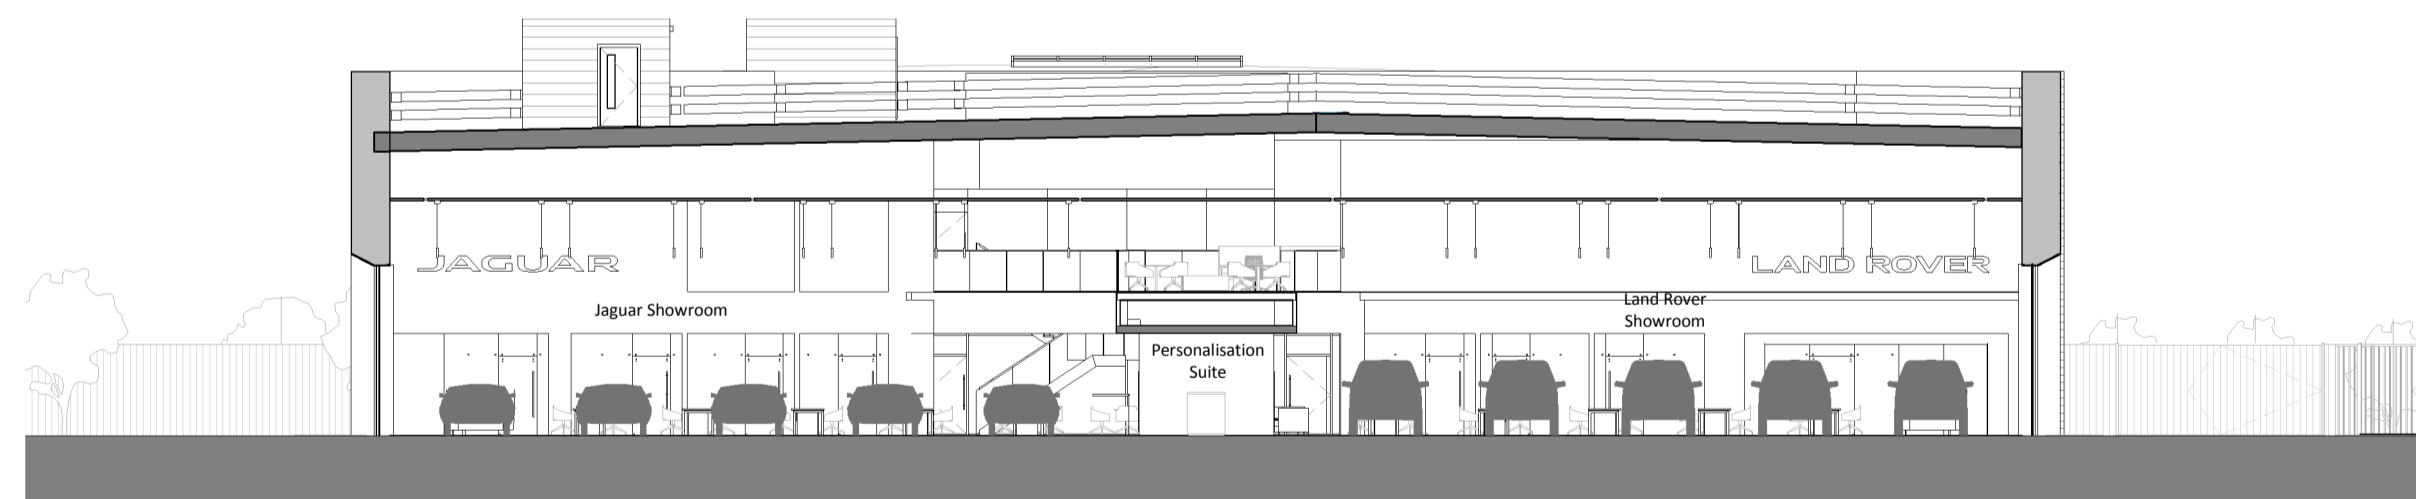

6 JLR Section 3
1 : 200

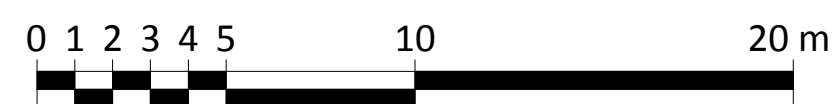

Grange Multi-Brand Hatfield

Drawing title: JLR Proposed Sections
 Status, Drawing number & revision: 3280/ 050
 Amendments:

Drawn by	Checked by	A1 Scale	A3 Scale	Date	Status
HR	JA	1 : 200		15/09/2017 16:12:07	PLANNING

SRA | ARCHITECTS

Queen Square House, Charlotte Street Bath BA1 2LL | 01225 827444 | www.sra-architects.co.uk
 © (UK 2017) SRA Architects LLP. Responsibility is not accepted for errors made by others in scaling from this drawing.