




1 Aston Martin & McLaren Section 1
1 : 200

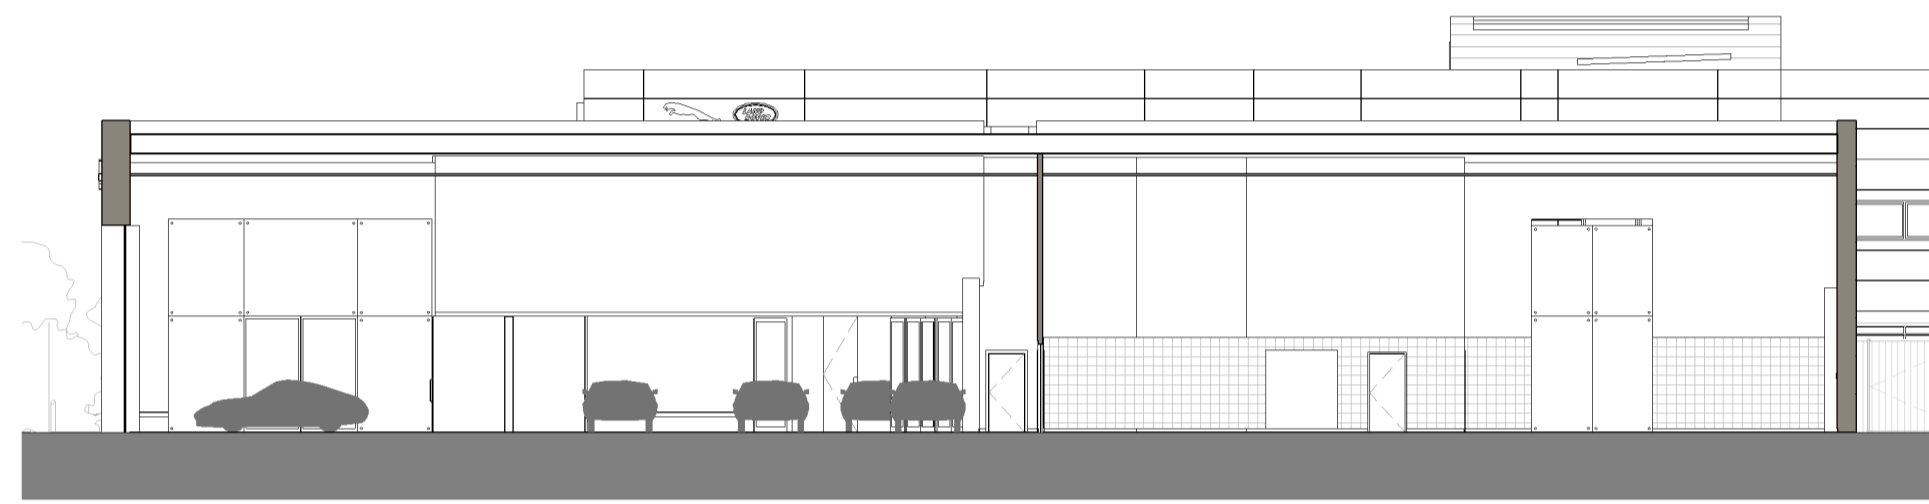

2 Aston Martin & McLaren Section 2
1 : 200

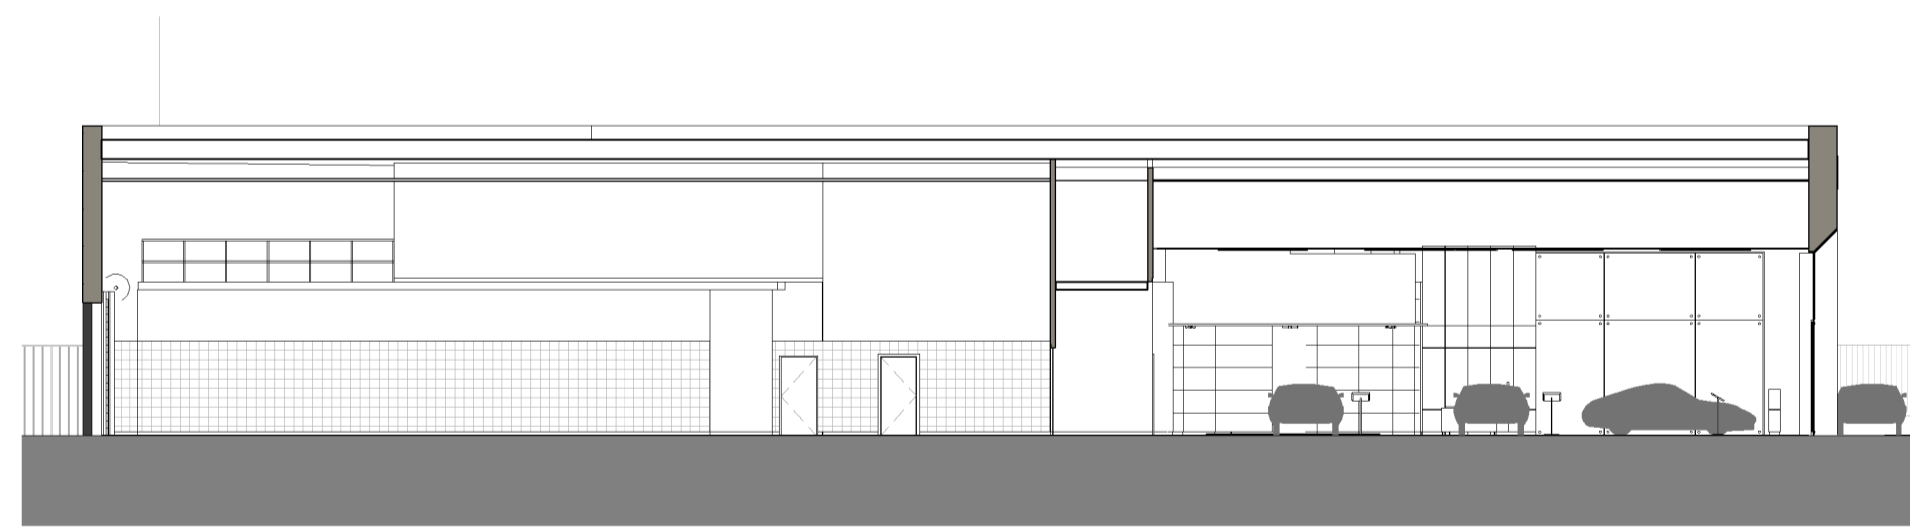

3 Aston Martin & McLaren Section 3
1 : 200

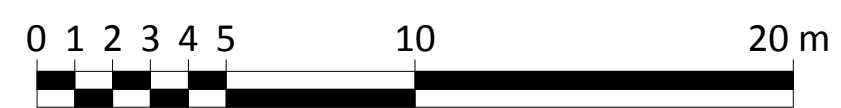

Grange Multi-Brand Hatfield

Drawing title		Status, Drawing number & revision		Amendments	
Aston Martin & McLaren Proposed Sections		3280/ 070			
Drawn by	Checked by	A1 Scale	A3 Scale	Date	Status
HR	JA	1 : 200		15/09/2017 16:13:24	PLANNING

SRA | ARCHITECTS