


PROPOSED SIDE ELEVATION

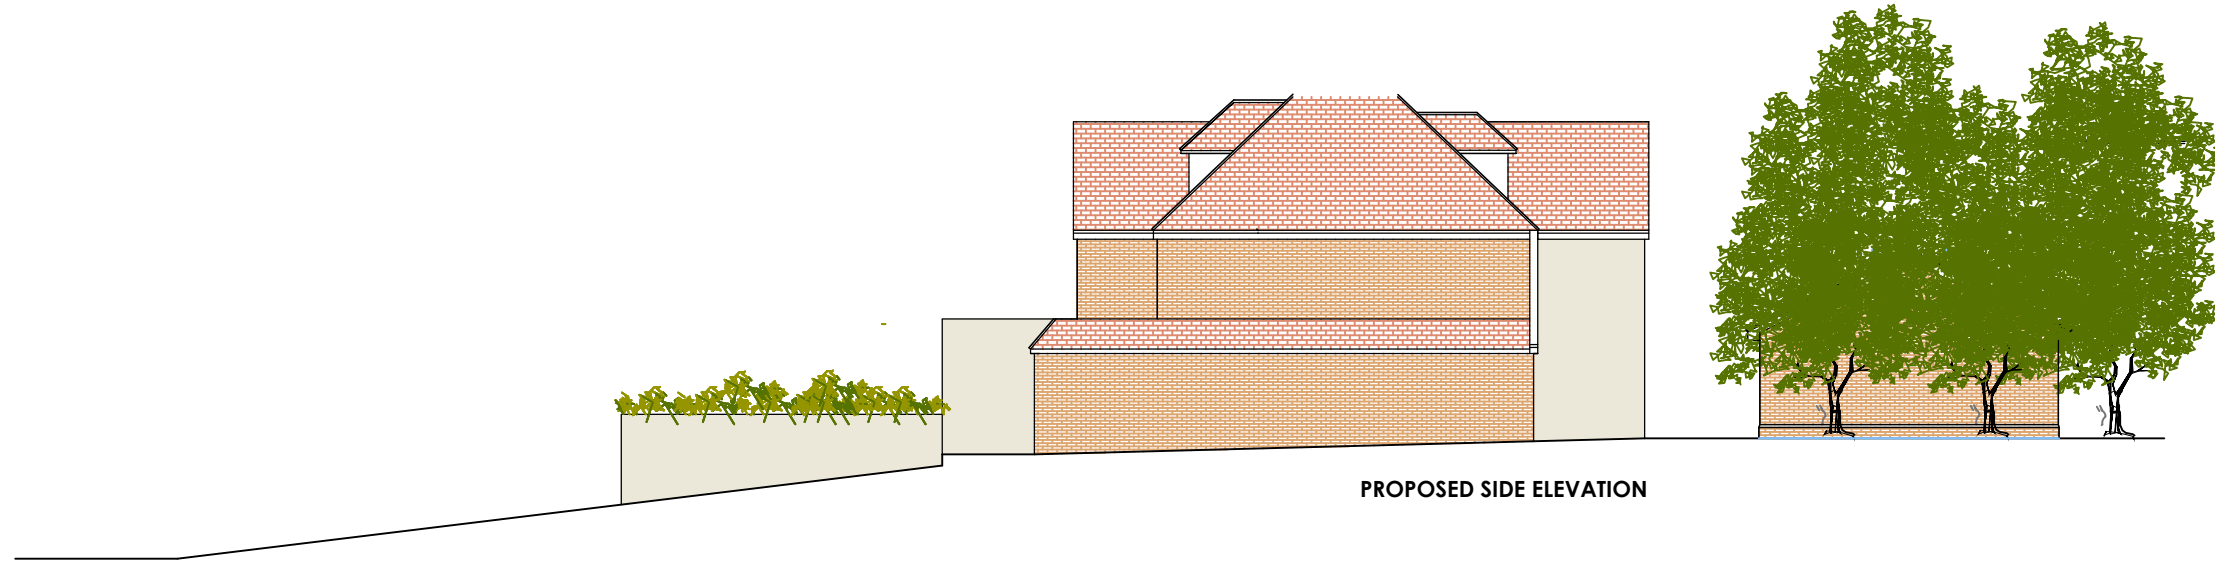

PROPOSED SIDE ELEVATION