


EXISTING SIDE ELEVATION

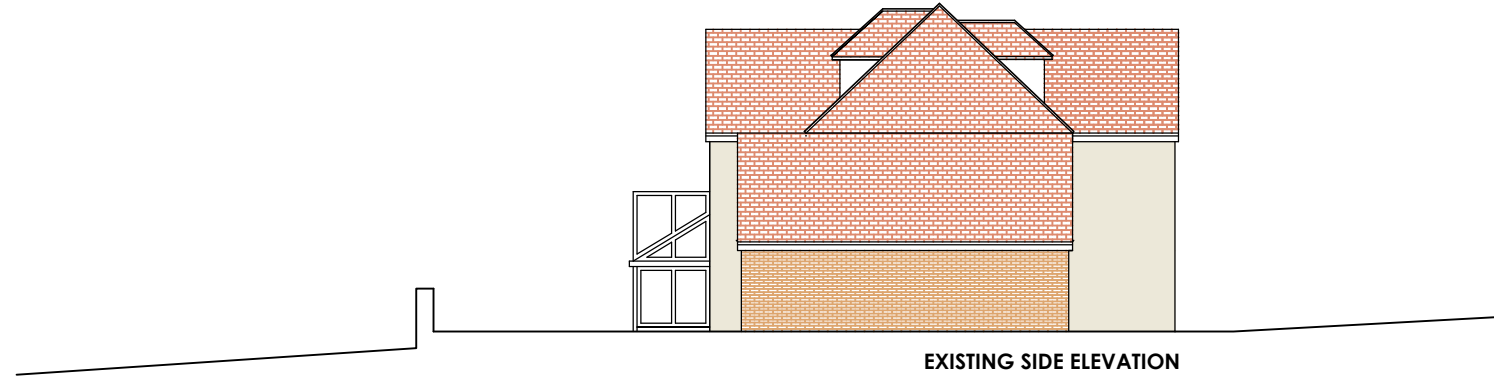

EXISTING SIDE ELEVATION