



EXISTING SIDE ELEVATION

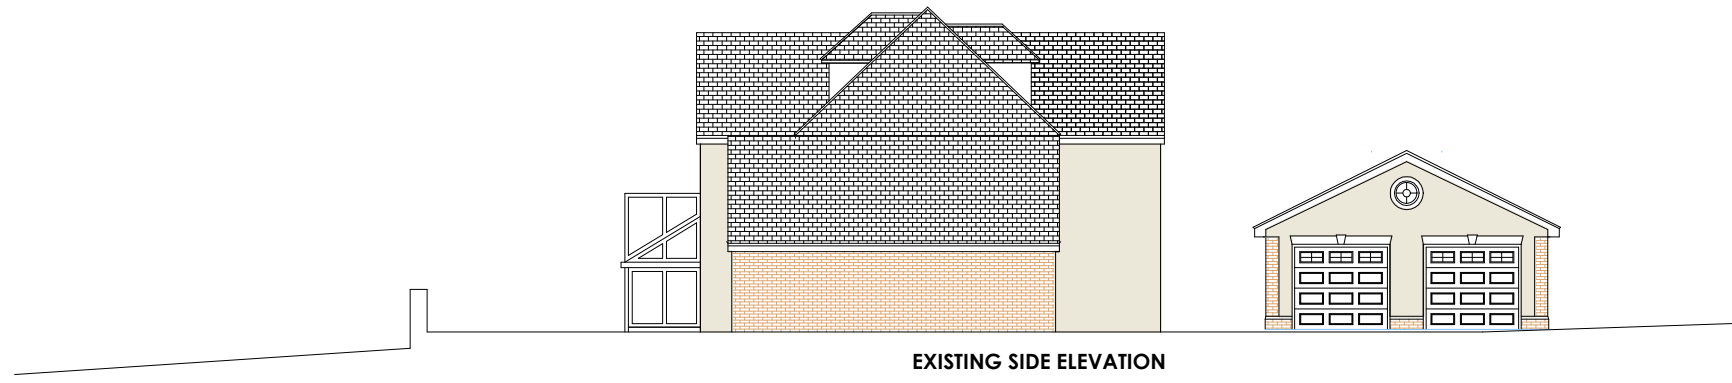

EXISTING SIDE ELEVATION

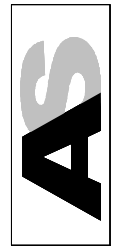

Scale : A3@1:200

Dwg Title : Existing Elevations

Dwg No : 34-TR3N606

Project : 34 The Ridgeway Cuffley EN6 4RW

Date : Jan 21

All dimensions must be checked on site. Please inform A.S. of any discrepancies prior to construction. Drawings and details remain the copyright of A.S. Architectural Services Ltd a: 20 Park Drive, Grange Park, London N21 2LRP m: +44 (0) 7769 755 755 e: nick@architectural-services.net