
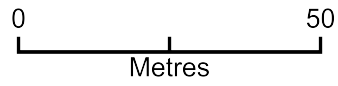


383 St Albans Road West, Hatfield, AL10 9RU

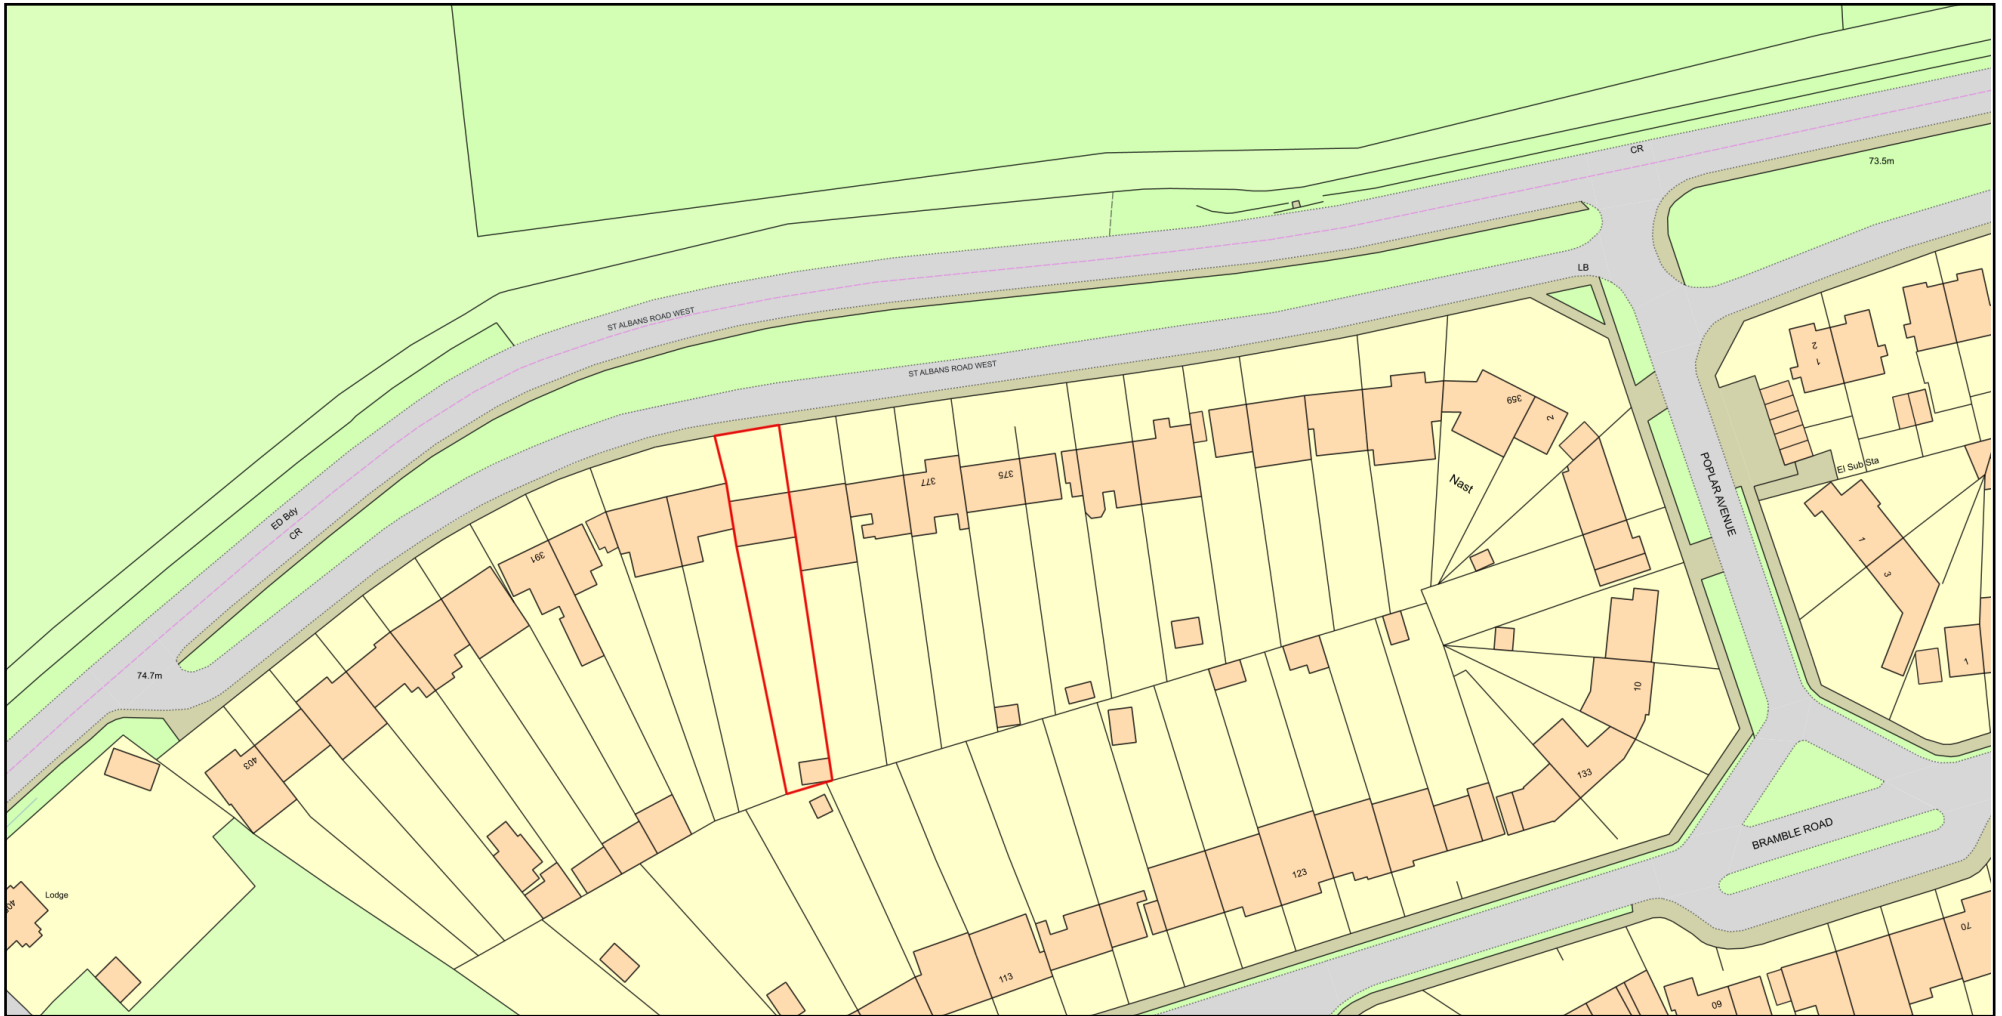

Plan Produced for: **Simon Willett**
Date Produced: 13 Jan 2021
Plan Reference Number: TQRQM21001165950902
Scale: 1:1250 @ A4